

SURVEY OF PT. O.L. 150


MASSILLON, STARK, OHIO

FOR J. Claus

DATE 2-23-53

BY H. M. PIPER - REGISTERED ENGINEER AND SURVEYOR

SCALE: 1" = 30 FT.


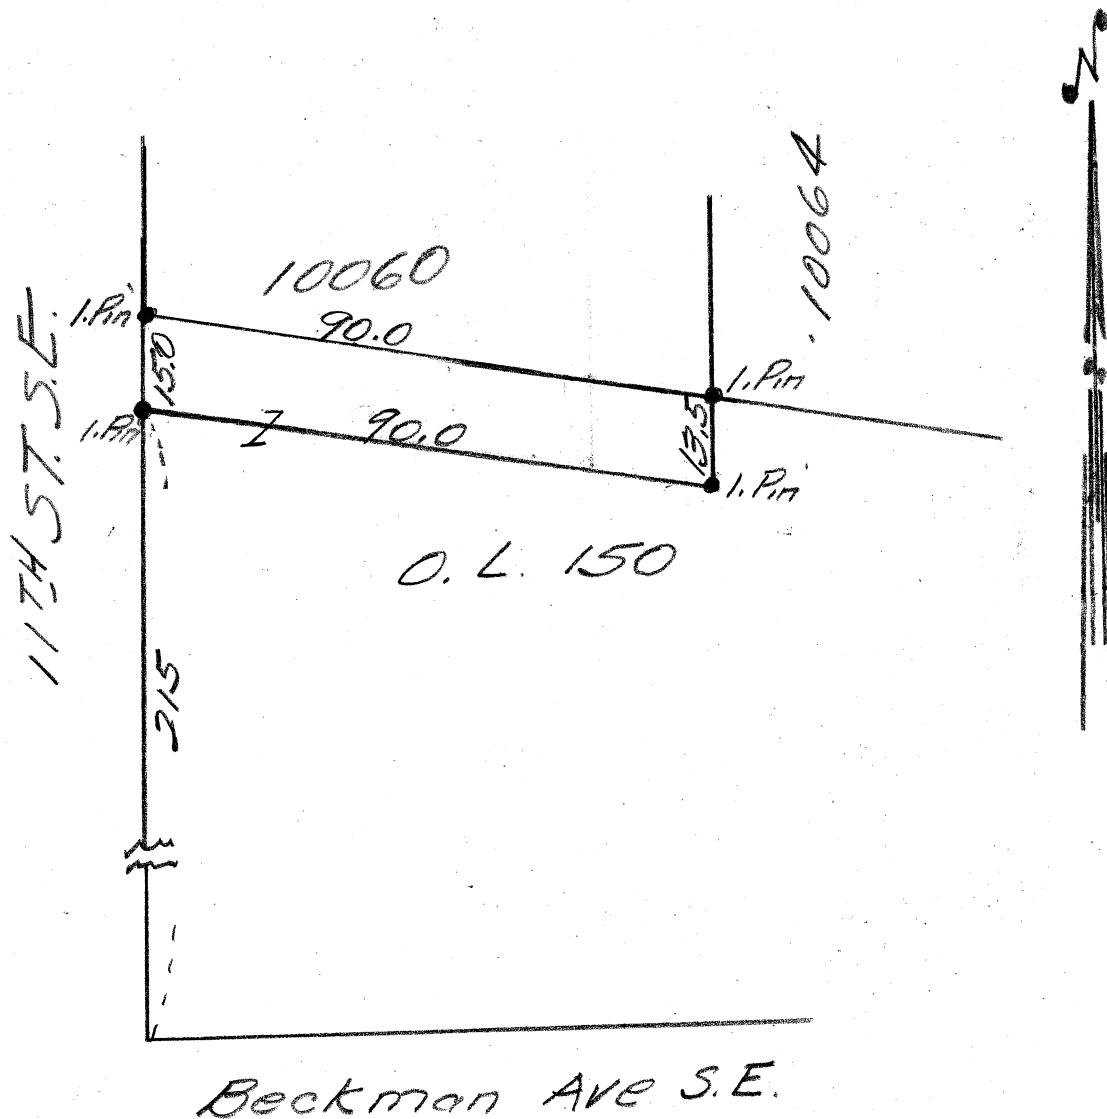


Description Pt. C.L. 150

Known as and being a Pt. of C.L. 150 in the City of Massillon, Ohio, according to the present numbering of lots in said City and being more fully described as follows:

Beginning at an iron pin on the southwest corner of Lot No. 10060, said point being located on the east line of 11th St. S. E. and being the true place of beginning of the tract herein conveyed; thence easterly 90 feet along the south line of Lot No. 10060; thence south parallel to the east line of 11th St. S. E. 13.5 feet to a point; thence westerly 90 feet to a point on the east line of 11th St. S. E. 15 feet south of the place of beginning; thence northerly along the east line of 11th St. S. E. 15 feet to the place of beginning containing 1282 square feet.

4101

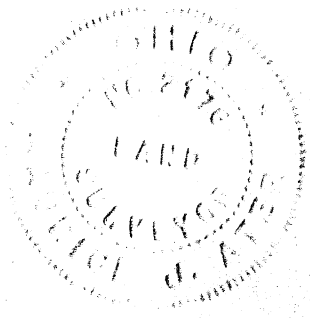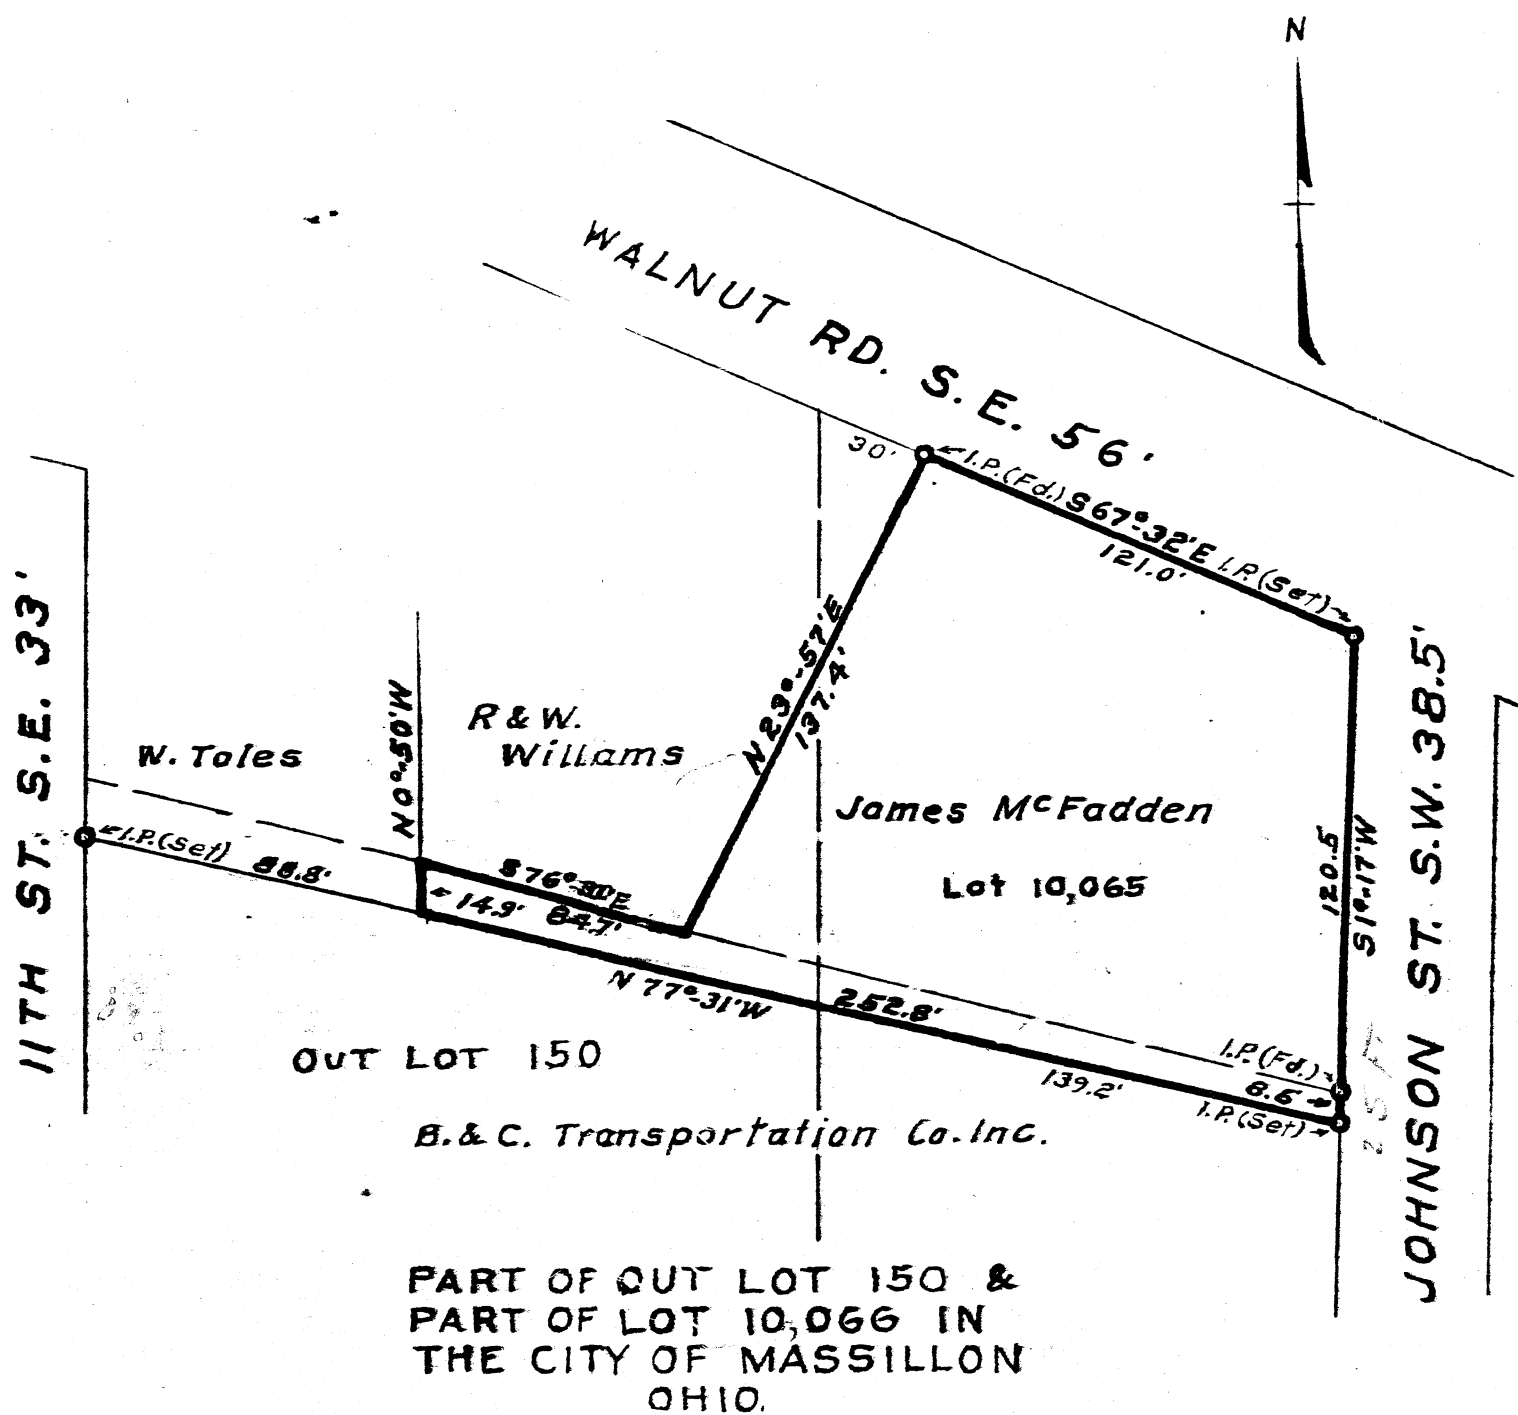


PROPERTY MAP
SHOWING AREA OWNED BY
JAMES MC FADDEN

Scale: 1 Inch = 50 Feet
Dr. By: M. J. Ater July 26, 1972.
24 232-1427

PART OF OUT LOT 150 &
PART OF LOT 10,066 IN
THE CITY OF MASSILLON
OHIO



11TH ST. S.E. 33'

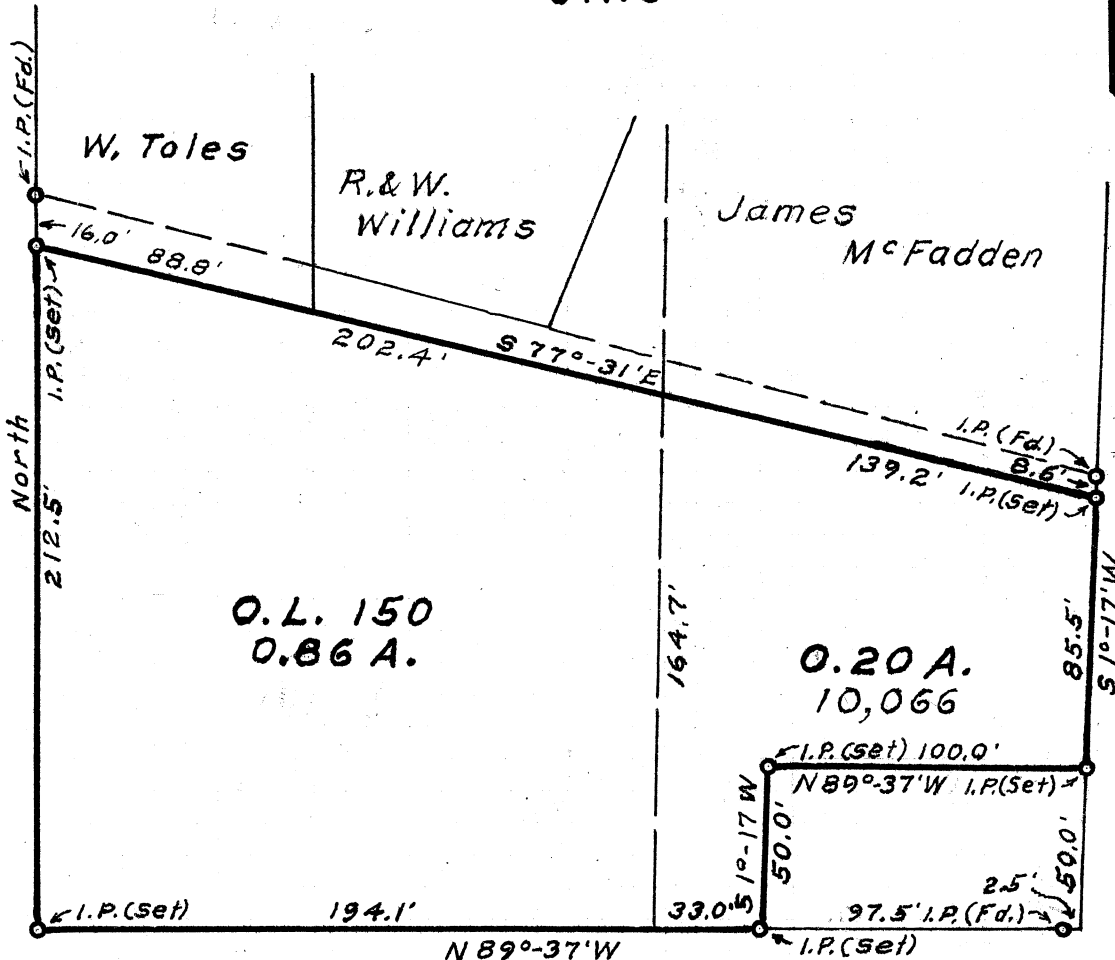

BECKMAN AVE. S.E. 50'

PROPERTY MAP
SHOWING AREA OWNED BY
B.&C. TRANSPORTATION COMPANY INC.

Scale: 1 inch = 60 Feet.

Dr. By: M. J. Ater July 6, 1972.

107H

