


559

1096

DATE 4-22-68

BY H. M. PIPER - REGISTERED ENGINEER AND SURVEYOR

SCALE: 1" = 50'

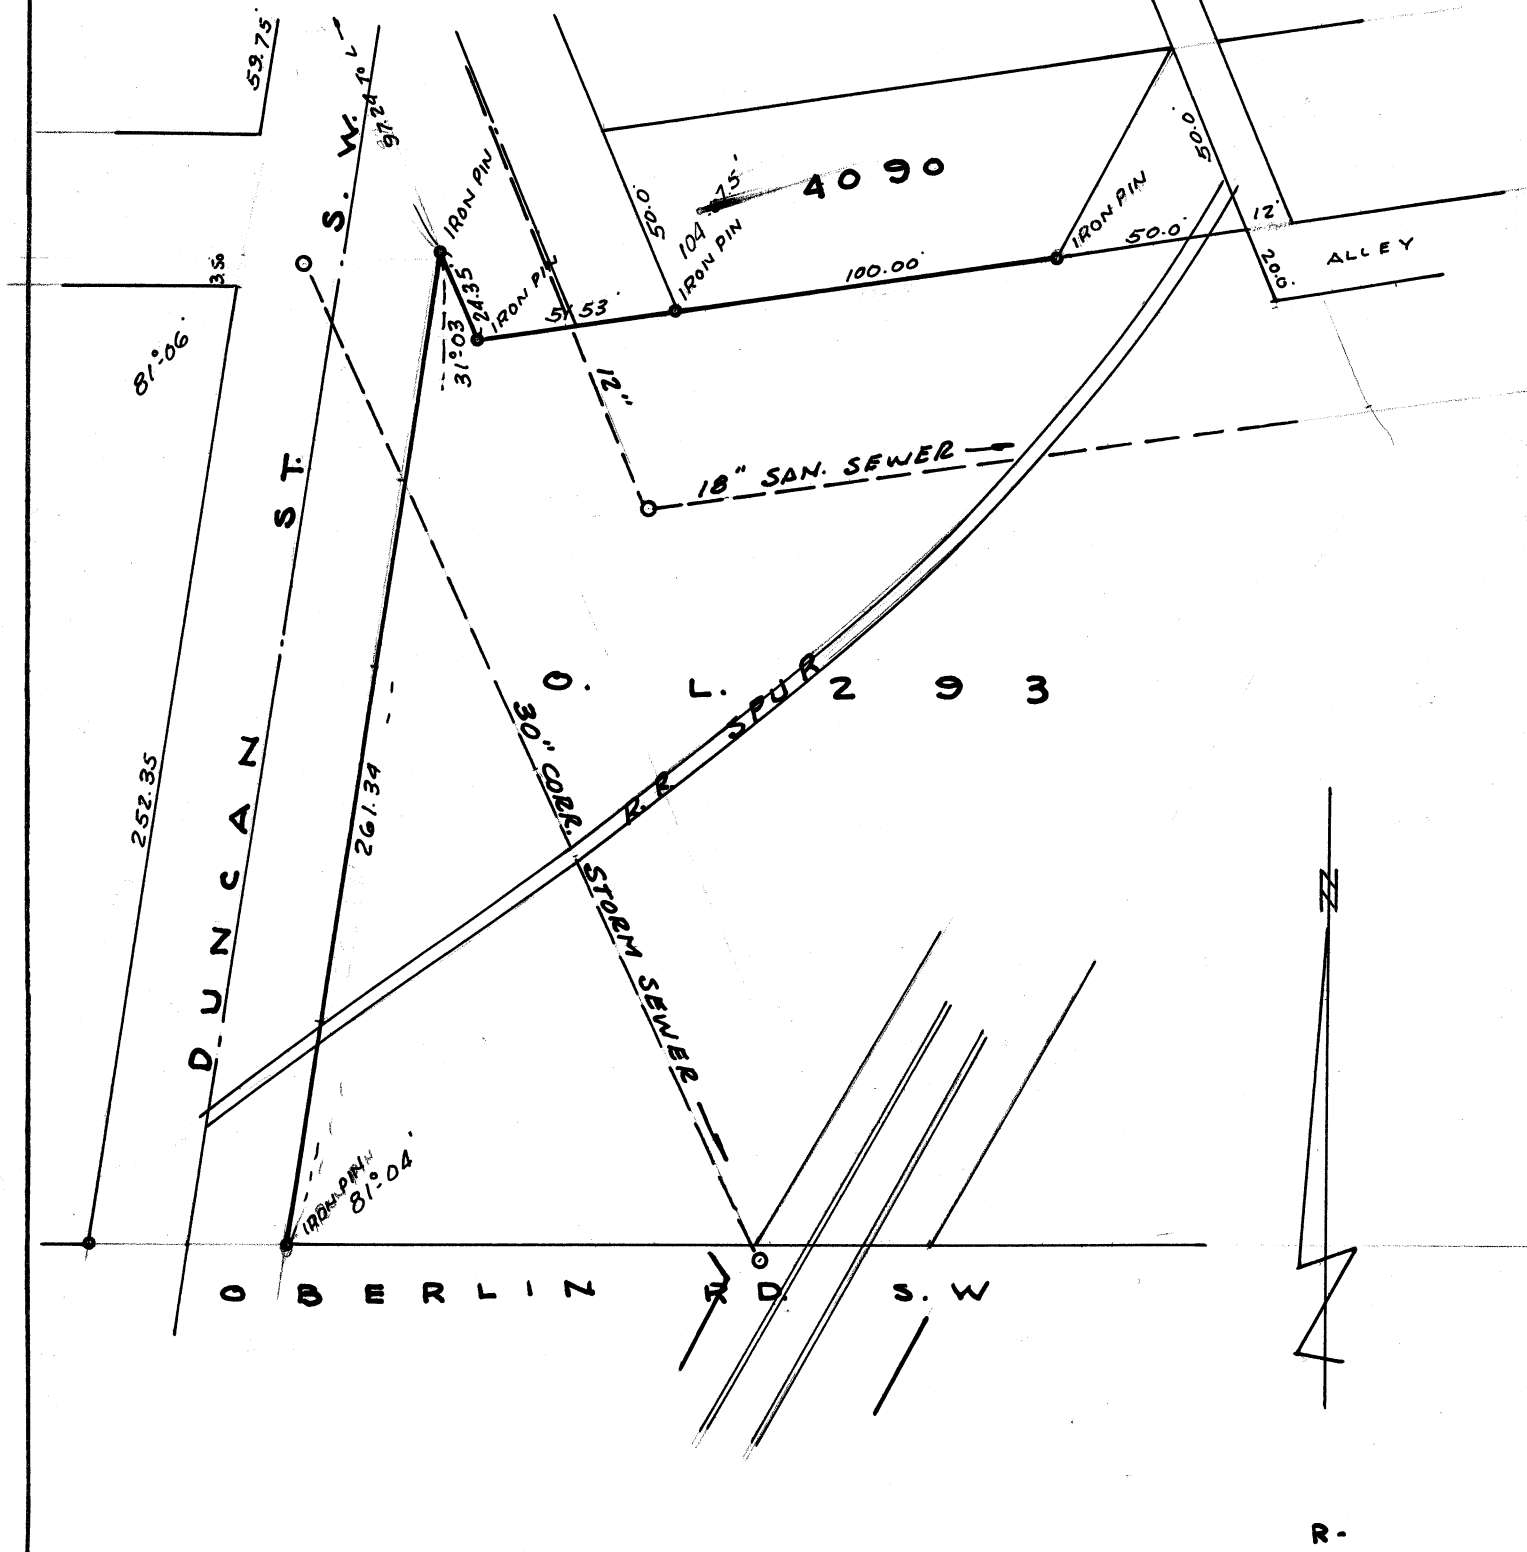

PART
~~PT.~~ O.L. 281

PART
~~PT.~~
Known as and being^{VO} O.L. 281 in the City of Massillon, Stark County,
Ohio, and being more fully described as follows:

Beginning at the intersection of the South line of Overlook Ave. S. W.
and the West line of 15th St. S. W., thence S 2° 53' W along the West line of
15th St. S. W. 1103.27 feet to an iron pin; thence N 88° 42' W 760.0 feet to
an iron pin on the East line of 17th St. S. W.; thence S 2° 50' W 129.50 feet
along the East line of 17th St. S. W. to an iron pin at the true place of
beginning of the tract here-in described; thence S 88° 44' E 190.0 feet to an
iron pin; thence S 2° 50' W ^{79.50}~~79.0~~ feet to an iron pin; thence N 88° 44' W
190.0 feet along the South line of said Outlot to an iron pin; thence N 2° 50' E
along the East line of 17th St. S. W. 79.50 feet to the place of beginning
containing 0.347 Acres.