

# SURVEY OF PART O.L. 195

MASSILLON, STARK, OHIO


FOR CHANEY

DATE 9-7-61

R. F. WAGONER  
BY [REDACTED] - REGISTERED [REDACTED] SURVEYOR

SCALE: 1"=60'

O. L. 193

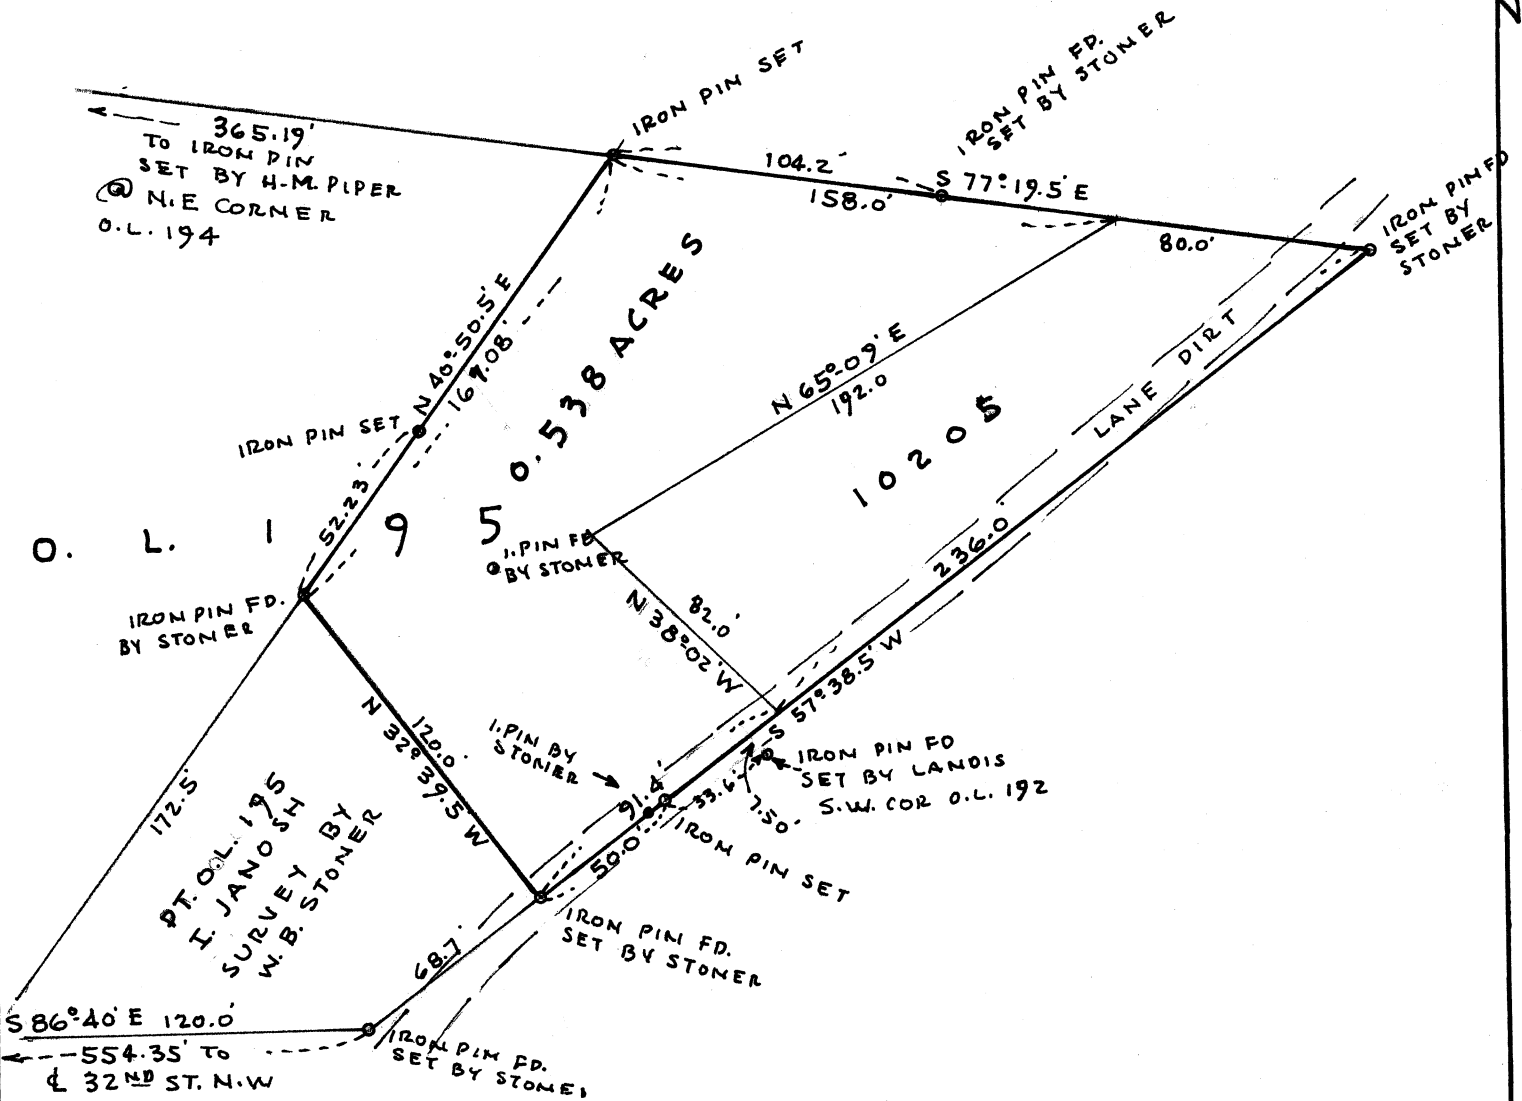

W.B. STONER SURVEYED PT. O.L. 195 FOR  
OCCUPATIONAL SURVEY OF CHANEY'S LAND.

Part Outlot 195

Massillon, Stark County, Ohio

Known as and being part of Outlot 195 in the City of Massillon,  
Stark County, Ohio, and being more fully described as follows:

Beginning at an existing iron pin at the intersection of the center-  
line of 32nd Street, N. W. and the South line of said Outlot 195; thence  
S 86° 40' E, 554.35' to an existing iron pin at the Southeast corner of  
said Outlot 195; thence N 57° 38.5' E, 68.7' to an existing iron pin at  
the Northeast corner of a tract presently owned by I. Janosh, said point  
being the true place of beginning of the tract herein described; thence  
N 38° 39.5' W, 120.0' along the North line of said tract owned by I. Janosh  
to an existing iron pin at the Northwest corner of said tract; thence  
N 40° 50.5' E, 167.08' to an iron pin on the North line of said Outlot 195;  
thence S 77° 19.5' E, 158.0' along said North line of Outlot 195 to a  
point; thence S 65° 09' W along the West line of Lot No. 10205, 192.0'  
to a point; thence S 38° 02' E along the South line of said Lot No. 10205,  
82.0' to a point; thence S 57° 38.5' W, 91.4' to the true place of beginning  
containing 0.538 acres.

107



Part Outlot 195

For Elson Wefler

Known as and being Part of O.L. 195, Tuscarawas Township,  
Massillon, Ohio, and being more fully described as follows:

Beginning at the intersection of the centerline of 32nd St. N. W.  
and the North Corporation Line of Massillon, Ohio, said line being the  
North line of the Southeast Quarter of Section 11, Tuscarawas Township,  
thence S 11° 0' W along the centerline of said road 779.50 feet to a  
spike; thence continuing along said centerline S 11° 48' W 355.1 feet  
to a spike, said point being the true place of beginning of the tract  
here-in described; thence S 86° 40' E 1149.59 feet along the North line  
of O.L. 196 to an iron pin; thence N 5° 19' E 114.52 feet to a point  
on the South line of O.L. 194; thence N 84° 40' W along said line  
136.0 feet to a spike on the centerline of 32nd St. N. W.; thence  
S 11° 48' W 120.6 feet along said centerline to the place of beginning  
containing .385 Acres.

and excepting 15 feet off the entire west side of said parcel for  
public highway purposes.

For Elson Wefler

Part Outlot 195

Known as and being Part of O.L. 195, Tuscarawas Township,  
Massillon, Ohio, and being more fully described as follows:

Beginning at the intersection of the centerline of 32nd St. N.W.  
and the North Corporation Line of Massillon, Ohio, said line being the  
North line of the Southeast Quarter of Section 11, Tuscarawas Township,  
thence S 11° 0' W along the centerline of said road 779.50 feet to a  
spike; thence continuing along said centerline S 11° 48' W 355.1 feet to  
a spike, said point being the true place of beginning of the tract here-in  
described; thence S 86° 40' E <sup>149.59</sup> ~~136.4~~ 2 feet along the North line of O.L. 196  
to an iron pin; thence N 5° 19' E 114.52 feet to a point on the South  
line of O.L. 194; thence N 84° 40' W along said line 136.0 feet to <sup>A SPIKE</sup> ~~the~~  
~~ON THE CENTERLINE OF 32ND ST. N.W.~~ TWENCE S 11° 48' W 120.6' ALONG SAID ~~TO THE~~  
place of beginning containing .385 Acres.

and excepting 15 feet off the entire west side of said parcel for  
public highway purposes.