


21124

Sec. 10 Perry Twp.

SCALE: 1" = 60'

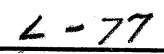

319

1124

SURVEY OF LOT NO. 10443, PT. 10444
PT. O.L. 322 & PT. S.W. $\frac{1}{4}$ SEC. 10.


Massillon, Perry Twp. Stark Co., O.

For Duane Litten

10-12-'54


By H. M. Piper - Reg. Engr. & Surveyor

Scale: 1" = 40 ft.

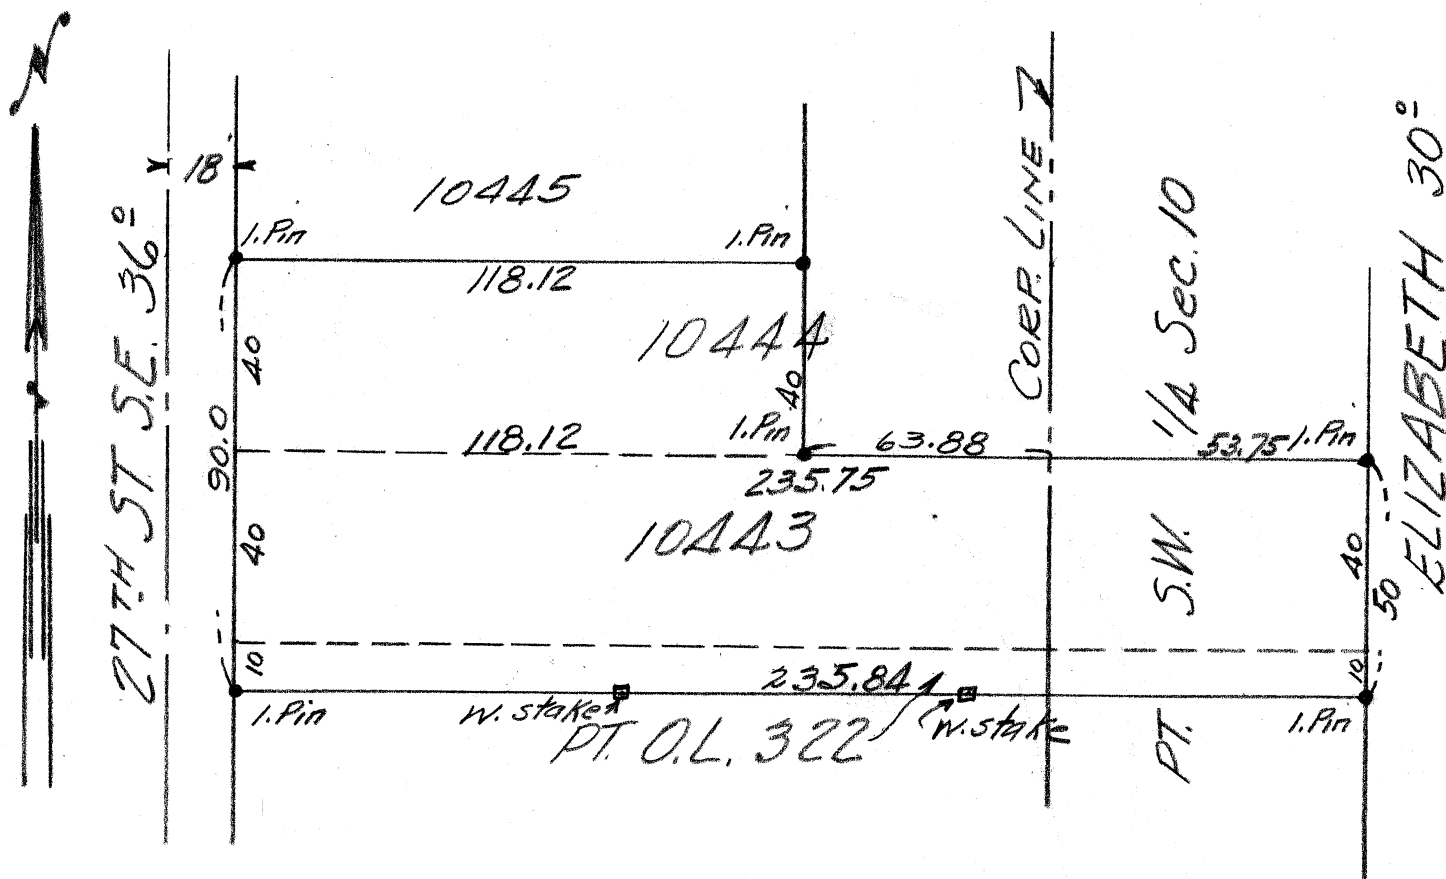


N.B. "G"-P61

833-323

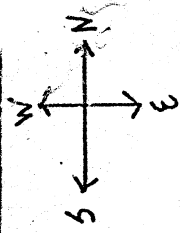

27TH ST. S.E. - 36'

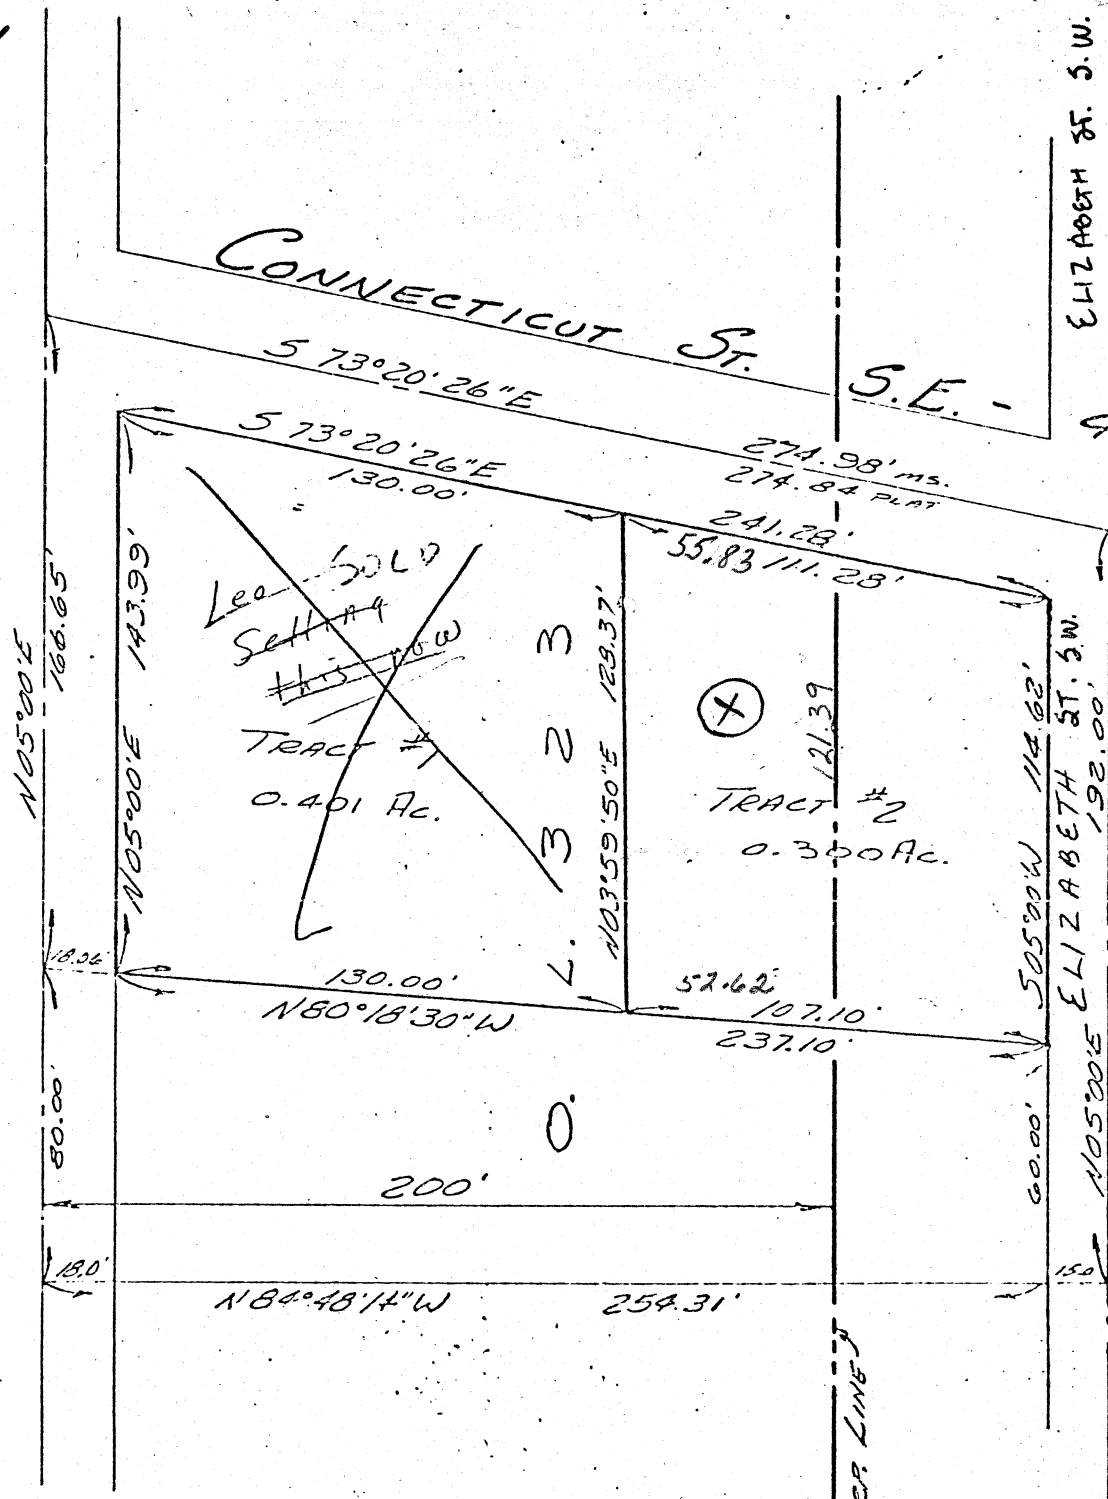

40'

TRAILERS




30' ST.

info E

- (X) PORTION REQUESTED FOR REZONE
- D - DUPLEXES

MAP OF SURVEY

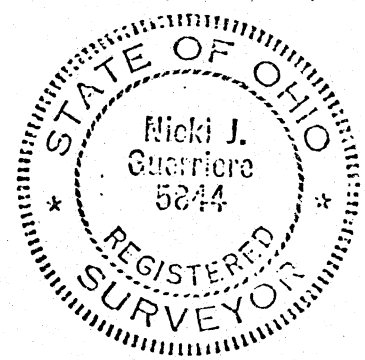

I hereby certify that this is a correct survey made by me of PART OF OUR LOT 323 IN

1124

DESCRIPTION

Part of O.L. 323

Commencing at the intersection of the east right-of-way line of 27th St., S.E. and the south right-of-way line of Connecticut Ave., S.E.

Thence S73°20'20"E along the south right-of-way line of Connecticut Ave., S.E., a distance of 130.00' to the true place of beginning of the tract herein described;

Thence S73°20'26"E along the south right-of-way line of Connecticut Ave., S.E., a distance of 55.83' to a point, said point being on the corporation line of the City of Massillon;

Thence S5°00'00"W along the corporation line, a distance of 121.39' to a point;


Thence N80°18'30"W along the south line of O.L. 323, a distance of 52.62' to a point;

Thence N3°59'50"E, a distance of 128.37' to the point of beginning, containing .153 acres, more or less.

SURVEY OF O.L. 323 Massillon, O. & PT. of
S.W. 1/4 SEC 10, Perry Twp. Stark Co.

For C.P. Crowl
3-30-47

By H.M. Piper - Reg. Engr. & Surveyor

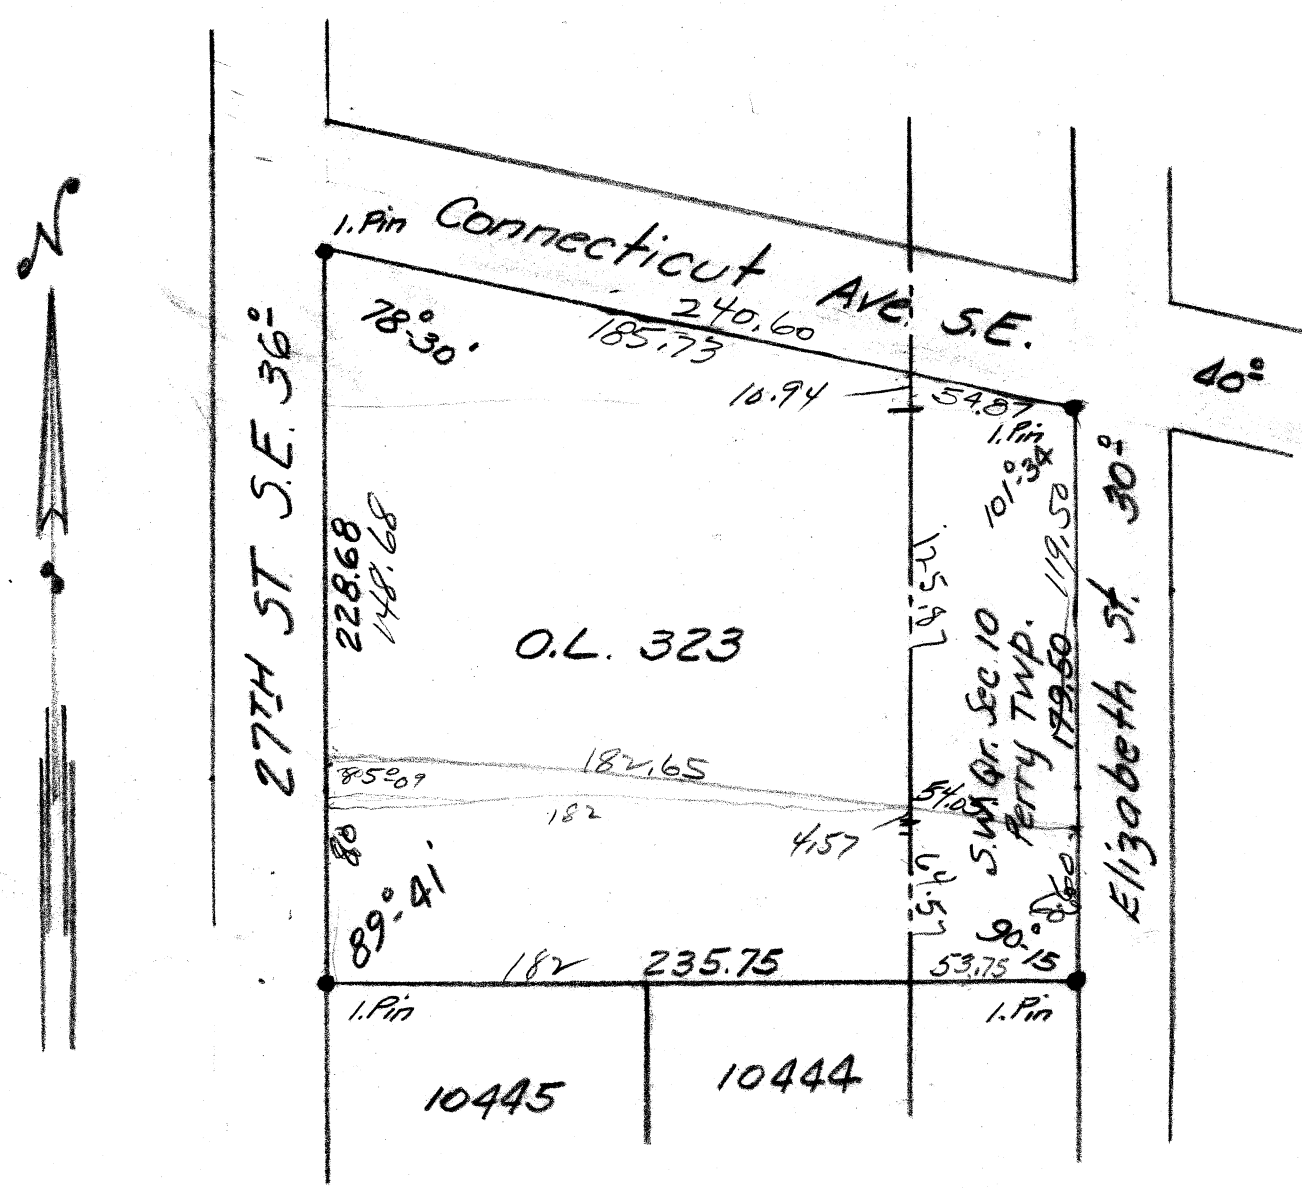

H.M. P 77

SURVEY OF LOT NO. 7 - D.L. Price Allotment
NEW TOWN, STARK, OHIO S.W. 1/4 SEC. 10 - Perry Twp.

FOR P. R. Ricosky 142 Elizabeth S.E.

DATE 8-19-54

BY H. M. PIPER - REGISTERED ENGINEER AND SURVEYOR

SCALE: 1" = 30'



ELIZABETH ST. S.E. 30'

