

1129

# SURVEY OF PT. O.L. 259


MASSILLON, STARK, OHIO

FOR Koehler Real Estate

DATE 5-2-56


BY H. M. PIPER - REGISTERED ENGINEER AND SURVEYOR

SCALE: 1" = 40'

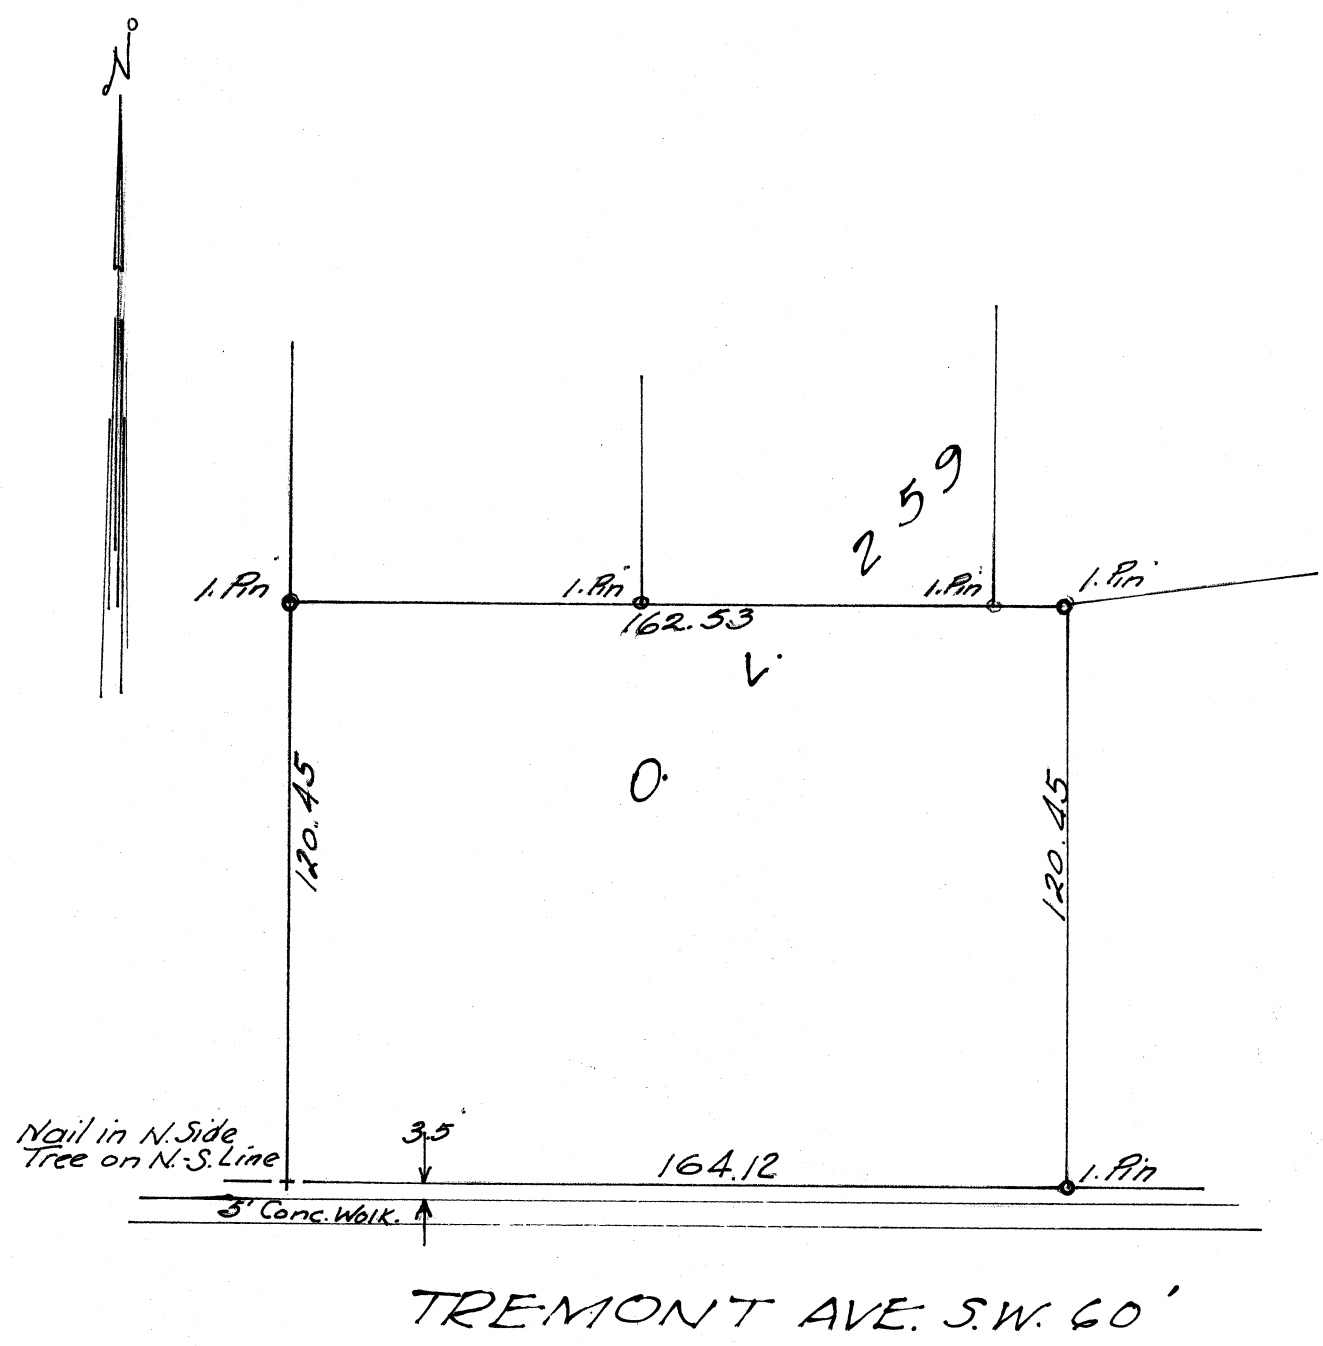

✓ 317

SCALE: 1" = 30'

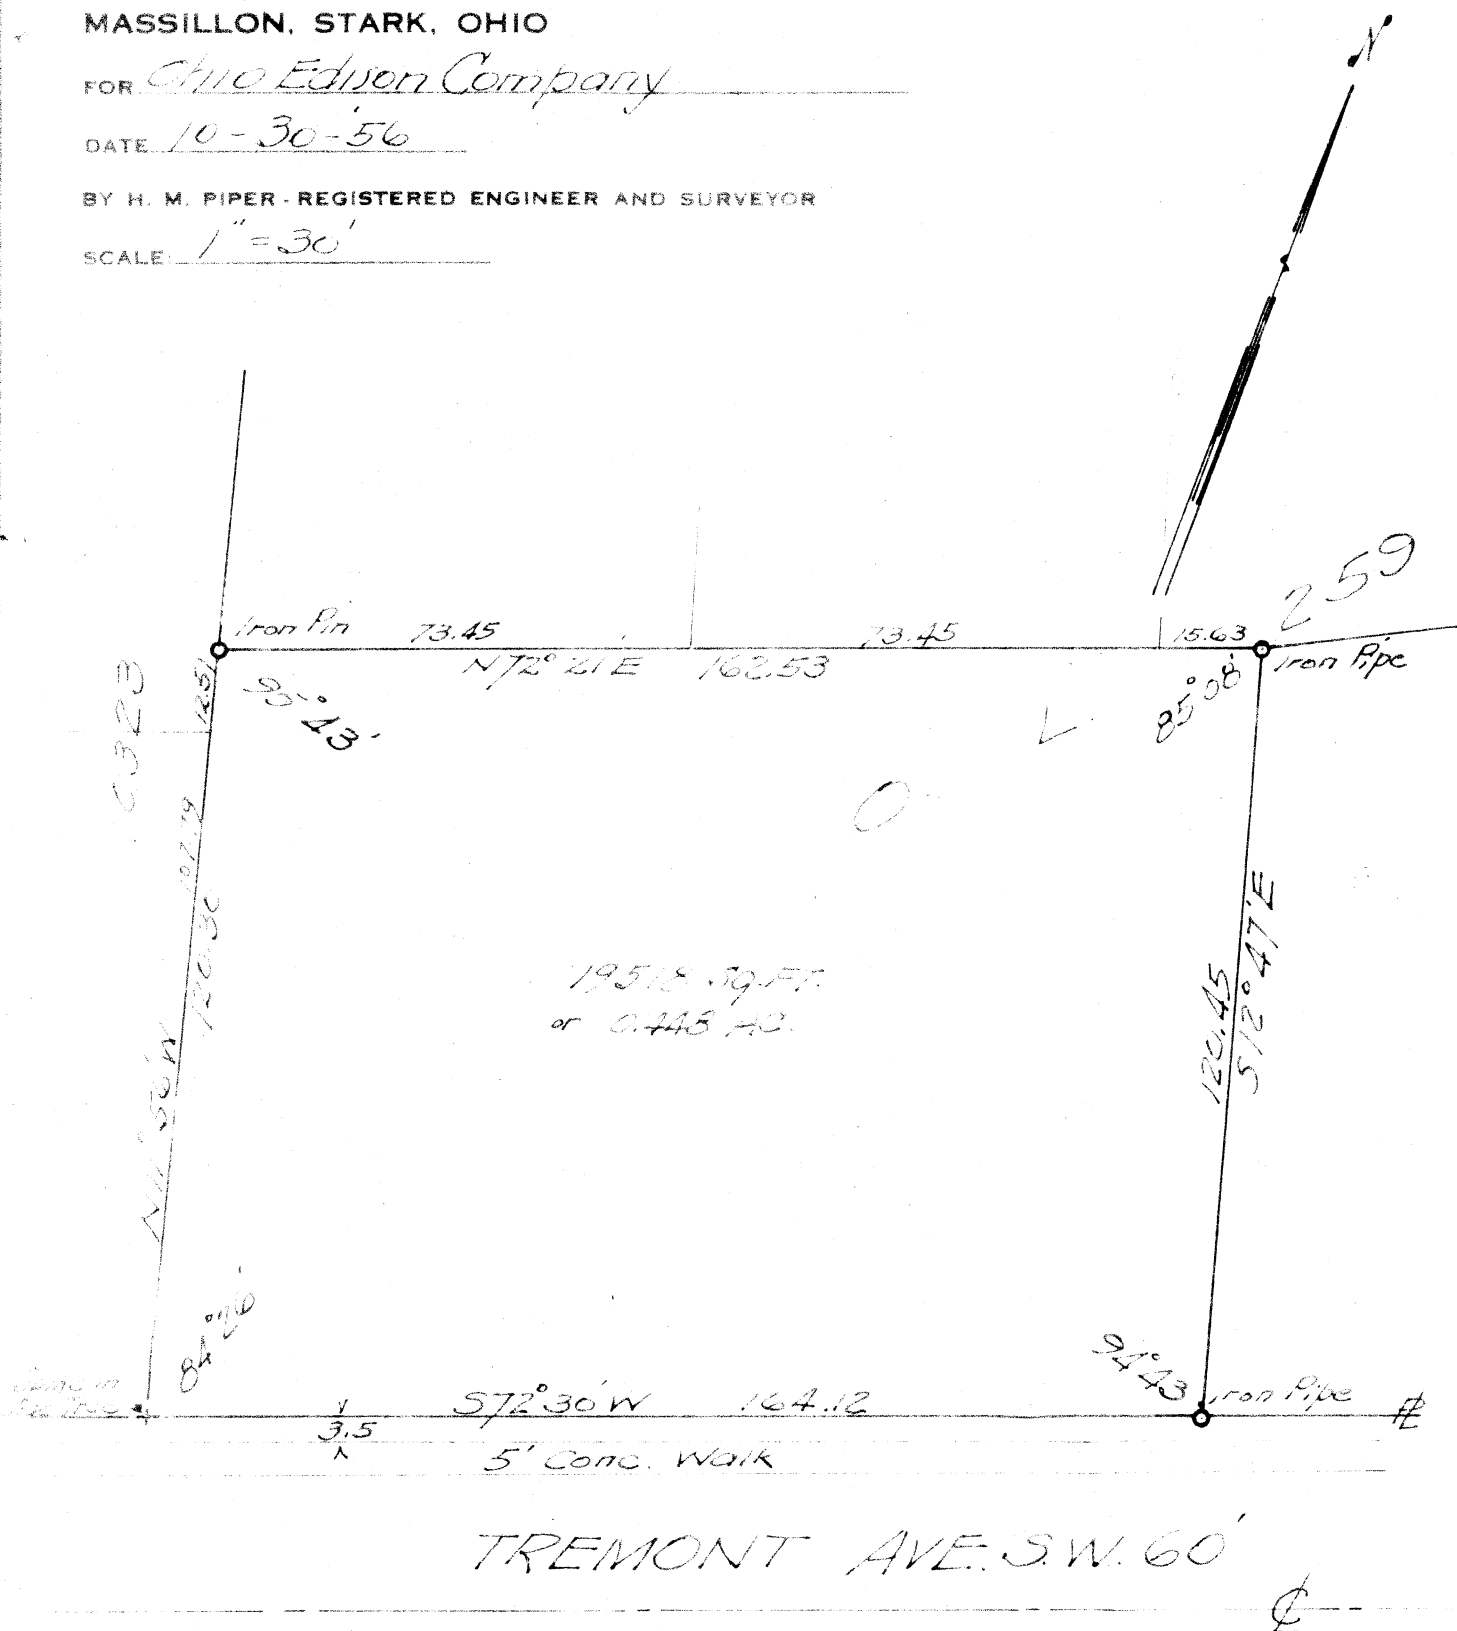

L-47

November 1, 1956

**Description Of Pt. S.L. 259 - Massillon, Ohio**

**For The Ohio Edison Company**

Known as and being a Part of O.L. 259 in the City of Massillon, Ohio, according to the present numbering of Lots in said City, and being more fully described as follows:

Beginning at the Southeast Corner of Lot No. 10323, said point being on the west line of S.L. 259, the north line of Tremont Avenue S.W. and also being the true place of beginning of the parcel herein described; thence  $N11^{\circ}-56'W$  along the west line of S.L. 259 and the east line of Lot No. 10323 120.30 feet to an iron pin; thence  $N72^{\circ}-21'E$  162.53 feet to an iron pipe; thence  $S12^{\circ}-47'E$  120.45 feet to an iron pipe on the north line of Tremont Avenue S.W.; thence  $S72^{\circ}-30'W$  along the north line of Tremont Avenue S.W. 164.12 feet to the place of beginning containing 19518 square feet or 0.448 acres.