


1137

QR. SECT. 32, JACKSON TWP.

SCALE: 1" = 60'

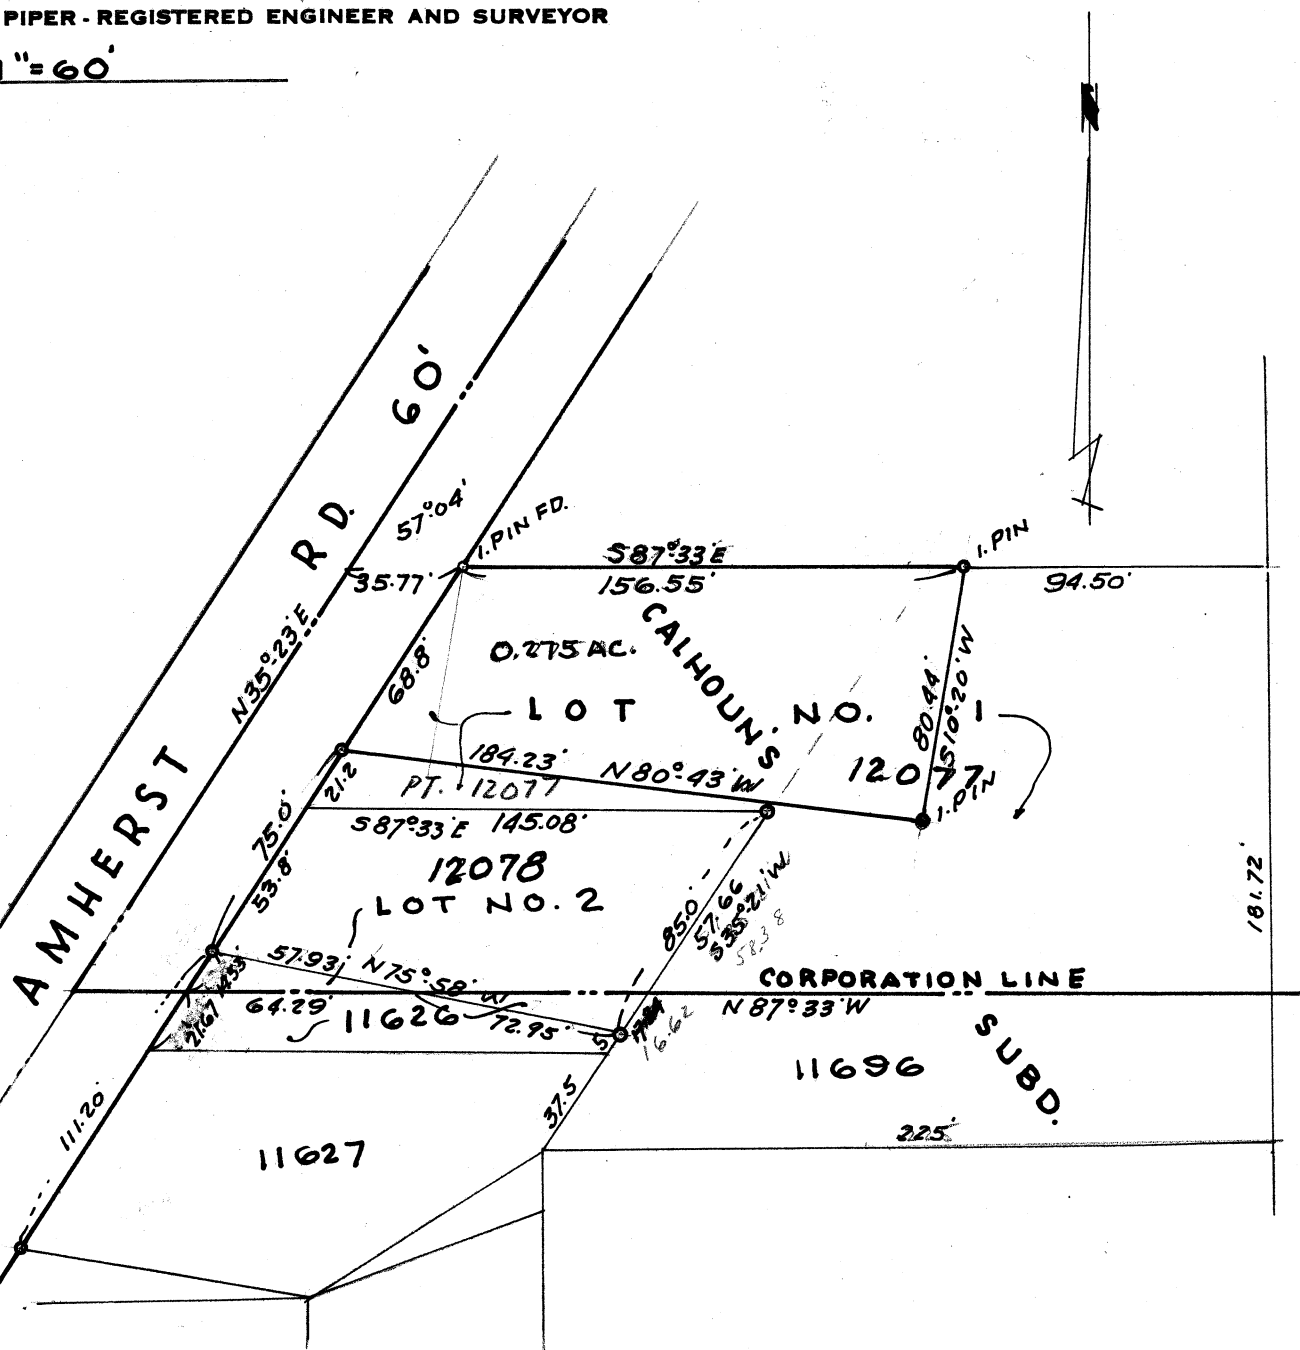

263
490 ✓


SURVEY OF PTS. NO'S 1 & 2, 11626 CALHOUN'S SUBD.
MASSILLON, STARK, OHIO **PT. S.W.Q.R. SECT. 32, JACKSON TWP.**

FOR A. CALHOUN

DATE 5-4-59

BY **H. M. PIPER - REGISTERED ENGINEER AND SURVEYOR**

SCALE: 1" = 60'

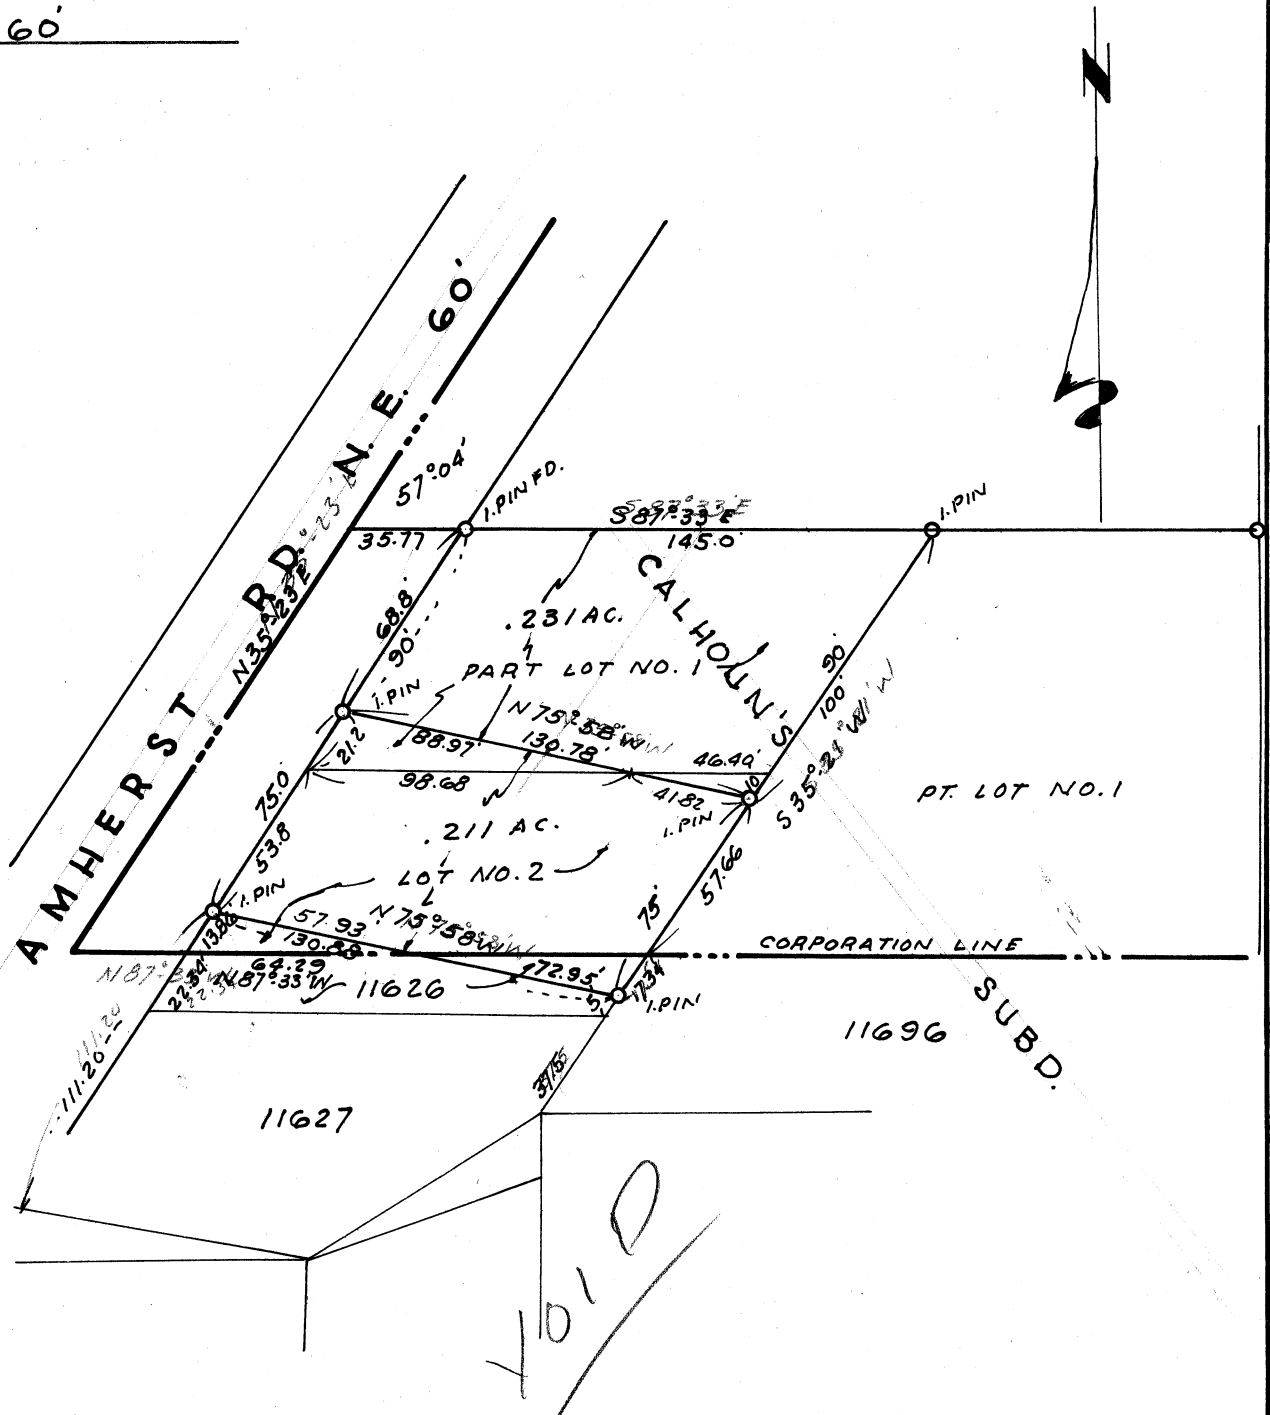

Avery Calhoun

Pt. Lot No. 1 - Calhoun's Subd.

Known as and being part of Lot No. 1, Calhoun Subdivision, Part Southwest Quarter Section 32, Jackson Township, Stark County, Ohio, and being more fully described as follows:

Beginning at the Northwest corner of said Lot No. 1, thence S 87° 33' E along the ^{North} ~~South~~ line of said lot 156.55 feet to an iron pin; thence S 10° 20' W 80.44 feet to an iron pin; thence N 80° 43' W 184.23 feet to an iron pin on the east line of Amherst Rd. N. E.; thence N 35° 23' E along said east line 68.8 feet to the place of beginning containing 0.275 Acres.