


LOT 4284, PART OF LOTS 4283,
4285, 4286 & 4287 IN CITY OF
MASSILLON, STARK COUNTY, OHIO
OWNED BY LLOYD WOODS

Drown By: M. J. Allen June 9, 1981.
Scale: 1 inch = 50 Feet.

WALNUT S.E. 40'

ERIE ST.

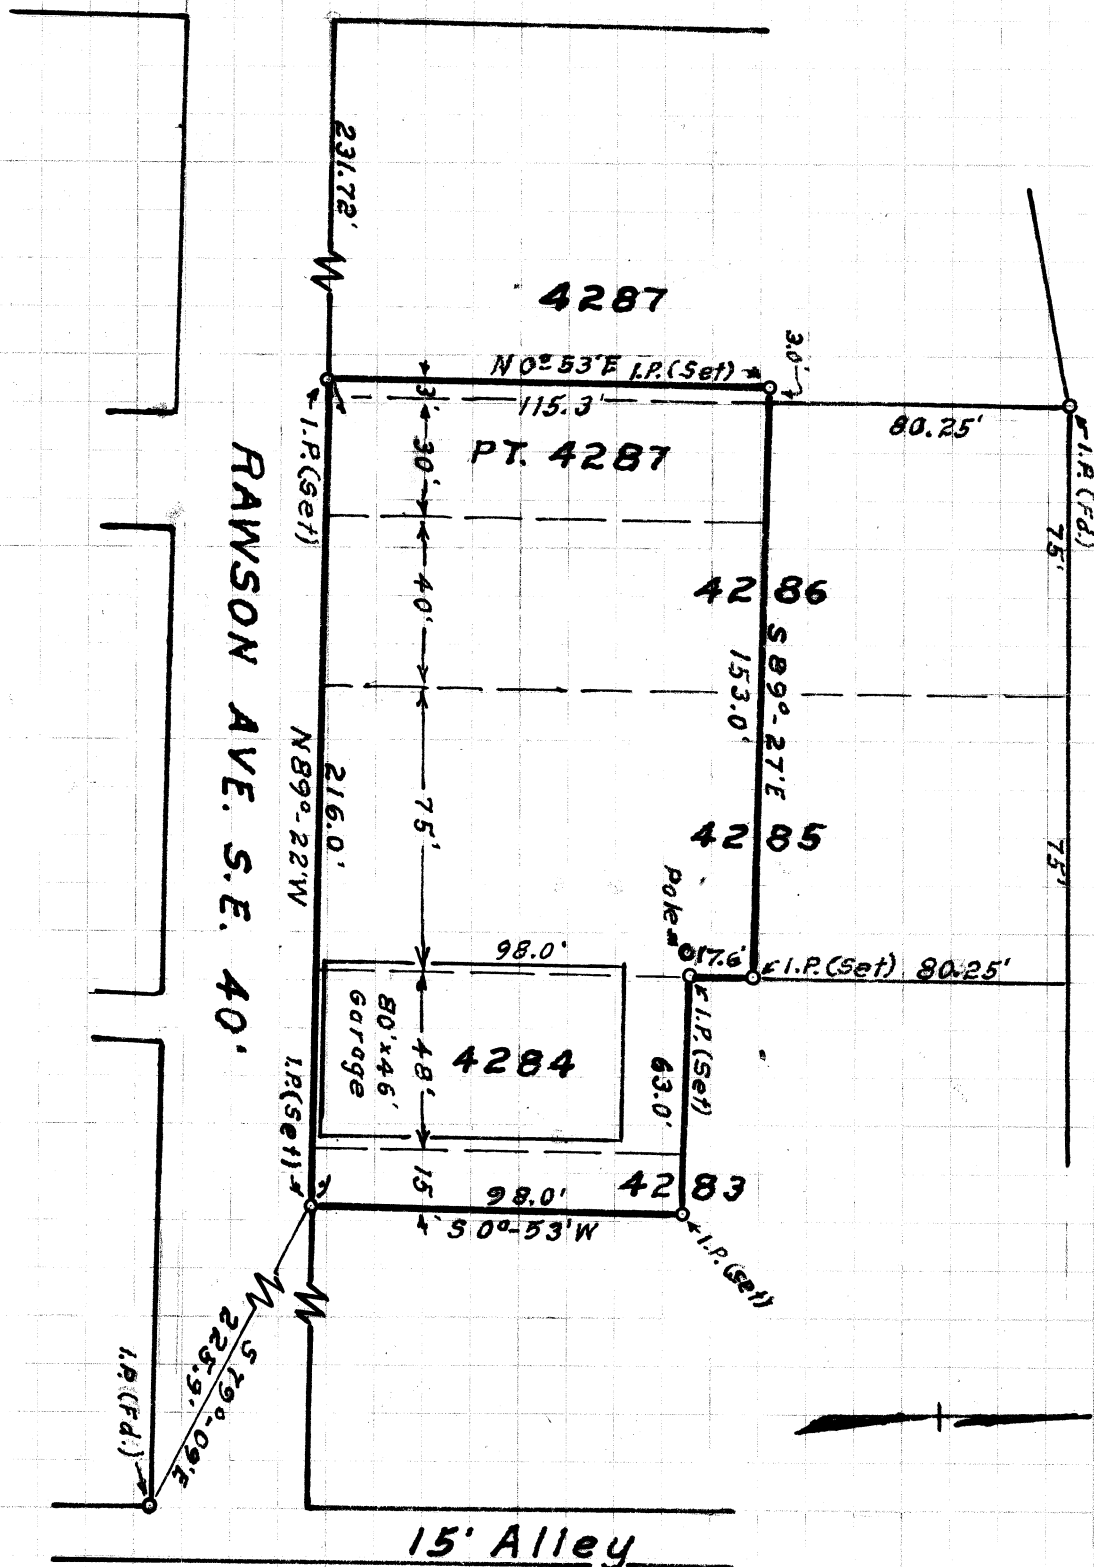

PROPERTY SURVEY MAP
OF

LOT 4284, PART OF LOTS 4283,
4285, 4286 & 4287 IN CITY OF
MASSILLON, STARK COUNTY, OHIO
OWNED BY LLOYD WOODS

Drawn By: M.J. Allen June 9, 1981.
Scale: 1 inch = 50 Feet.

M

SURVEY OF PT. LOT NO. 4286


MASSILLON, STARK, OHIO

FOR R.W. SCREW PRODUCTS CO.

DATE 8-9-50

BY H. M. PIPER — REGISTERED ENGINEER AND SURVEYOR

SCALE: 1" = 30 FT.

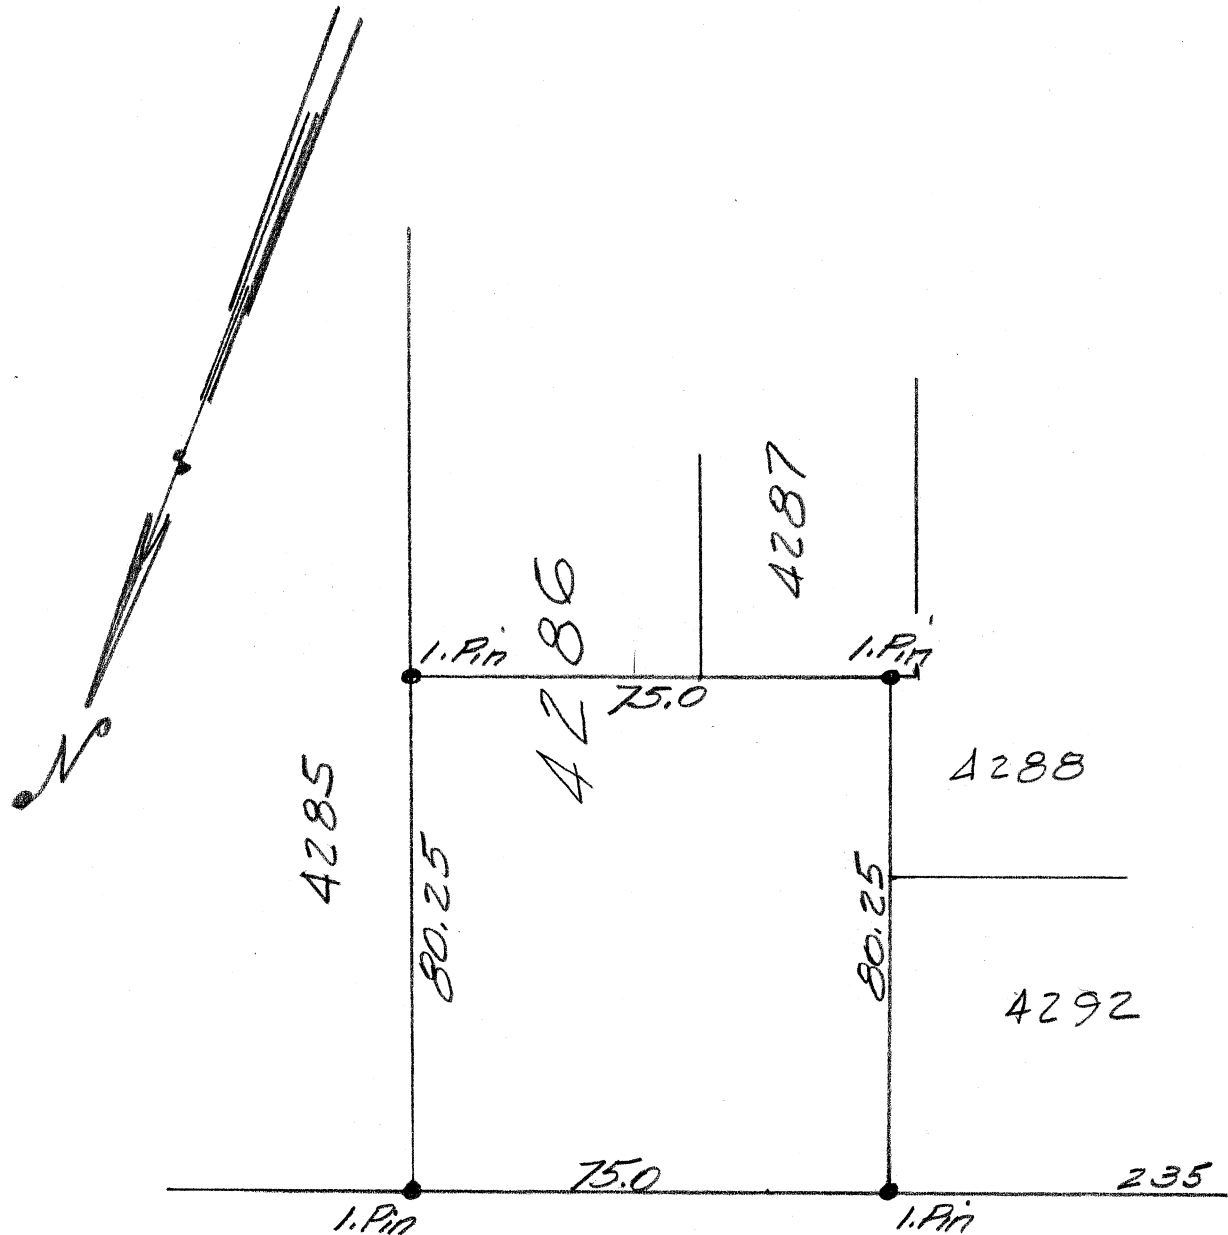

WALNUT RD. S.E. 40'


SURVEY OF LOT NO. 4287 & PT. 4286
Massillon, Ohio.

For Mrs. Richardson

11-11-48


By H.M. Piper - Reg. Engr. & Surveyor

Scale: 1" = 30 ft.

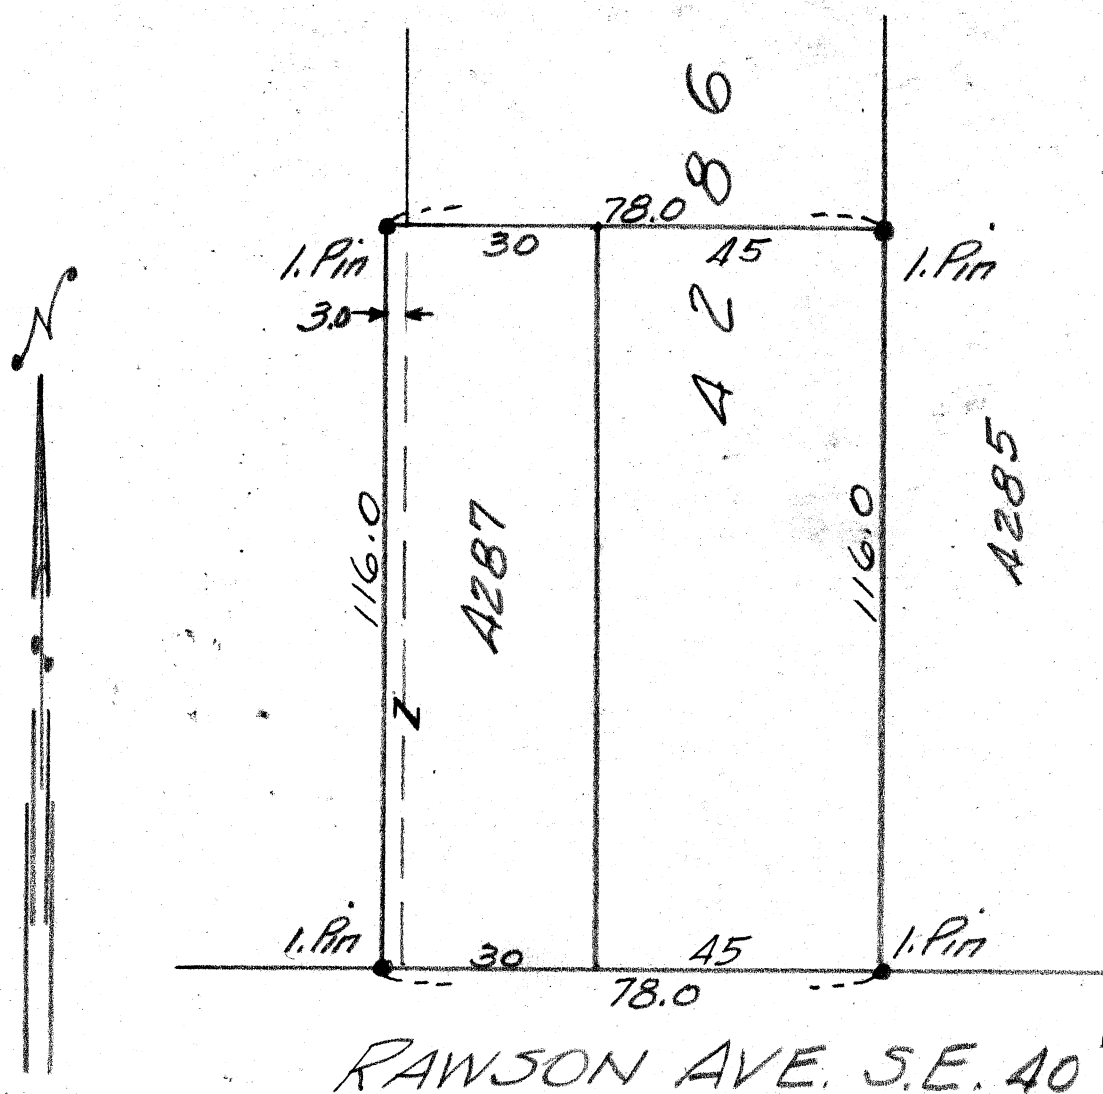

N.B.O.P

—
w
O
—

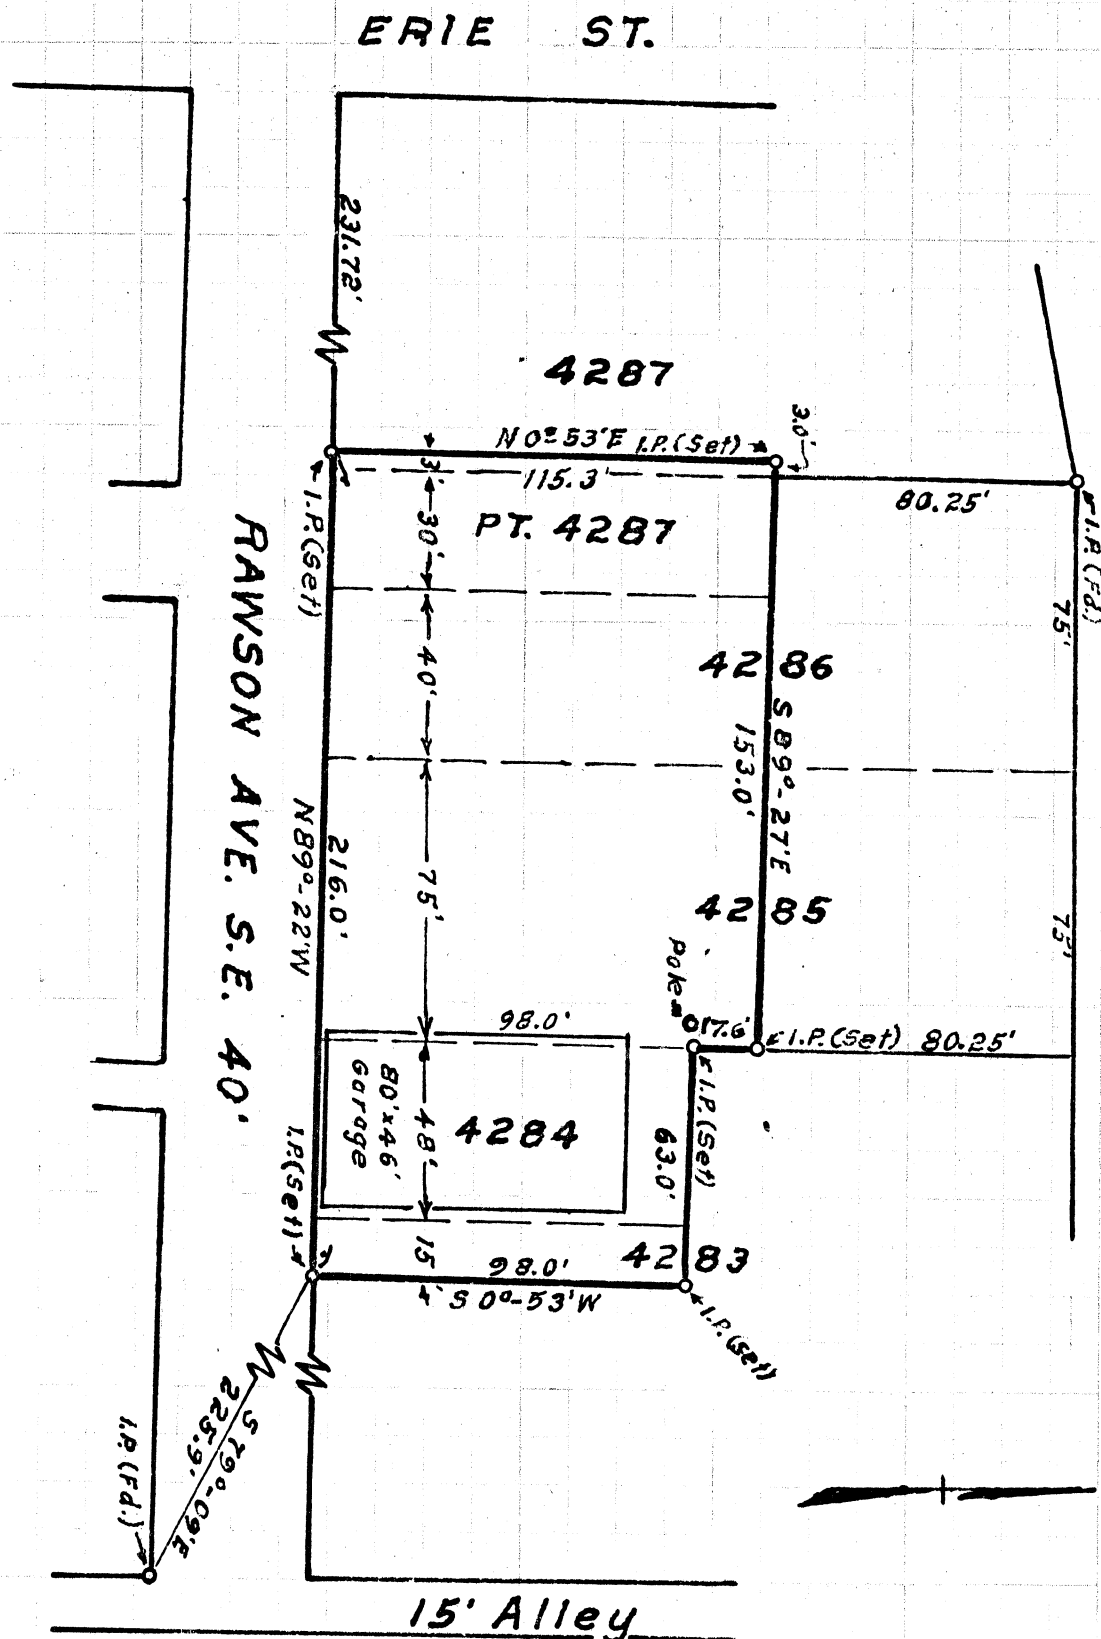

PROPERTY SURVEY MAP
OF

LOT 4284, PART OF LOTS 4283,
4285, 4286 & 4287 IN CITY OF
MASSILLON, STARK COUNTY, OHIO
OWNED BY LLOYD WOODS

Drown By: M. J. Allen June 9, 1981.
Scale: 1 inch = 50 Feet.