

1319

LEASE PART LOT NO. 13596

Former - Ohio Canal Land

For - D.A.V. #038

Known as and being Part of Lot No. 13596 in the City of Massillon, Stark County, Ohio, and being more fully described as follows:

The true place of beginning being at the southwest corner of Lot No. 9940; said corner being S69°22'42"W, a distance of 105.00' from the southeast corner of said Lot No. 9940;

Thence continuing S69°22'42"W along the north line of Lot No. 9941, a distance of 15.00' to the northwest corner of Lot No. 9941;

Thence S20°37'18"E along the west line of said Lot No. 9941, a distance of 16.66' to a point;

Thence S69°09'18"W, a distance of 89.02' to a point on the west line of Lot No. 13596;

Thence N20°02'30"W along the west line of Lot No. 13596, a distance of 39.98' to a point;

Thence continuing along said west line of Lot No. 13596, N21°25'00"W, a distance of 100.36' to a point;


Thence continuing along said west line of Lot No. 13596, N20°40'30"W, a distance of 20.01' to a point;

Thence N69°22'42"E, a distance of 105.02' to a point on the west line of Lot No. 9938;

Thence S20°37'18"E along the west line of Lot Nos. 9938, 9939, and 9940, a distance of 143.33' to the true place of beginning containing 0.3776 acres, more or less, subject to all legal highways and subject to an easement to the City of Massillon for a storm sewer.

1319


ERIE ST. SOUTH

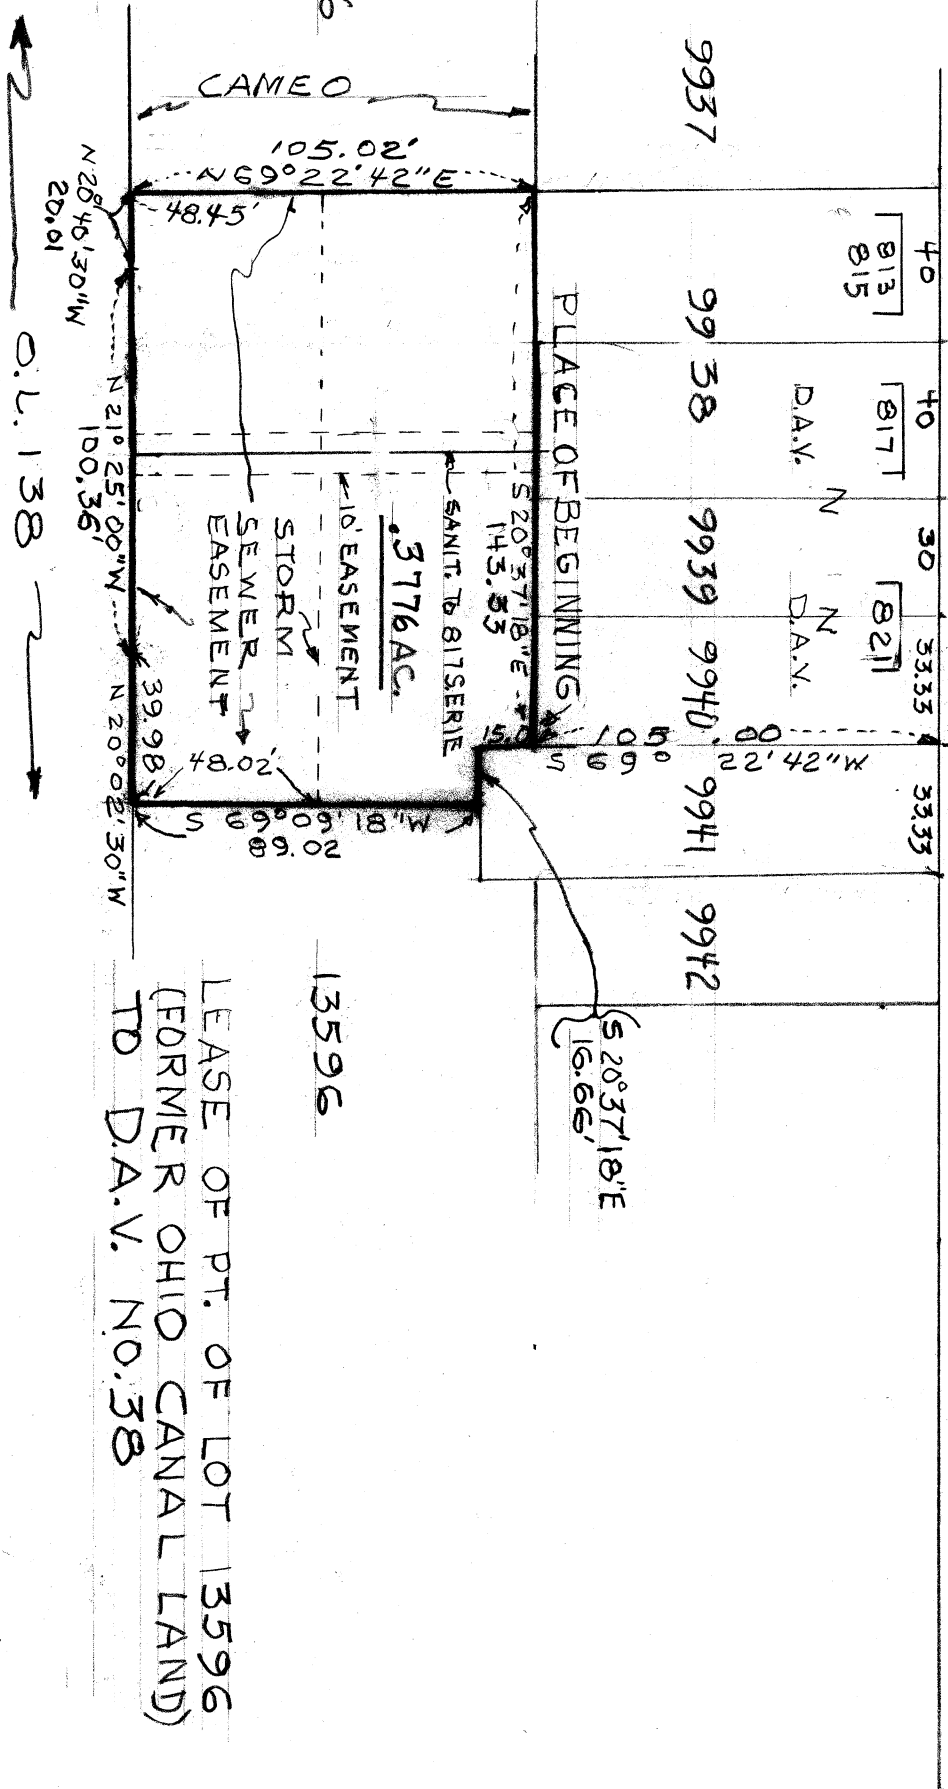

LEASE OF PT. OF LOT 13596
(FORMER OHIO CANAL LAND)
TO D.A.V. NO. 38

SCALE 1"=50'
JAN. 1988

4

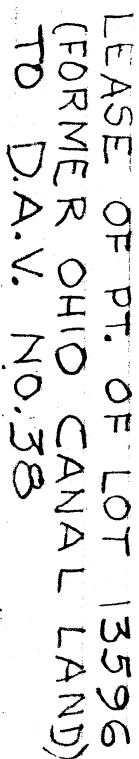

SCALE 1"=50'
JAN. 1988