


SCALE: 1" = 40 FT.

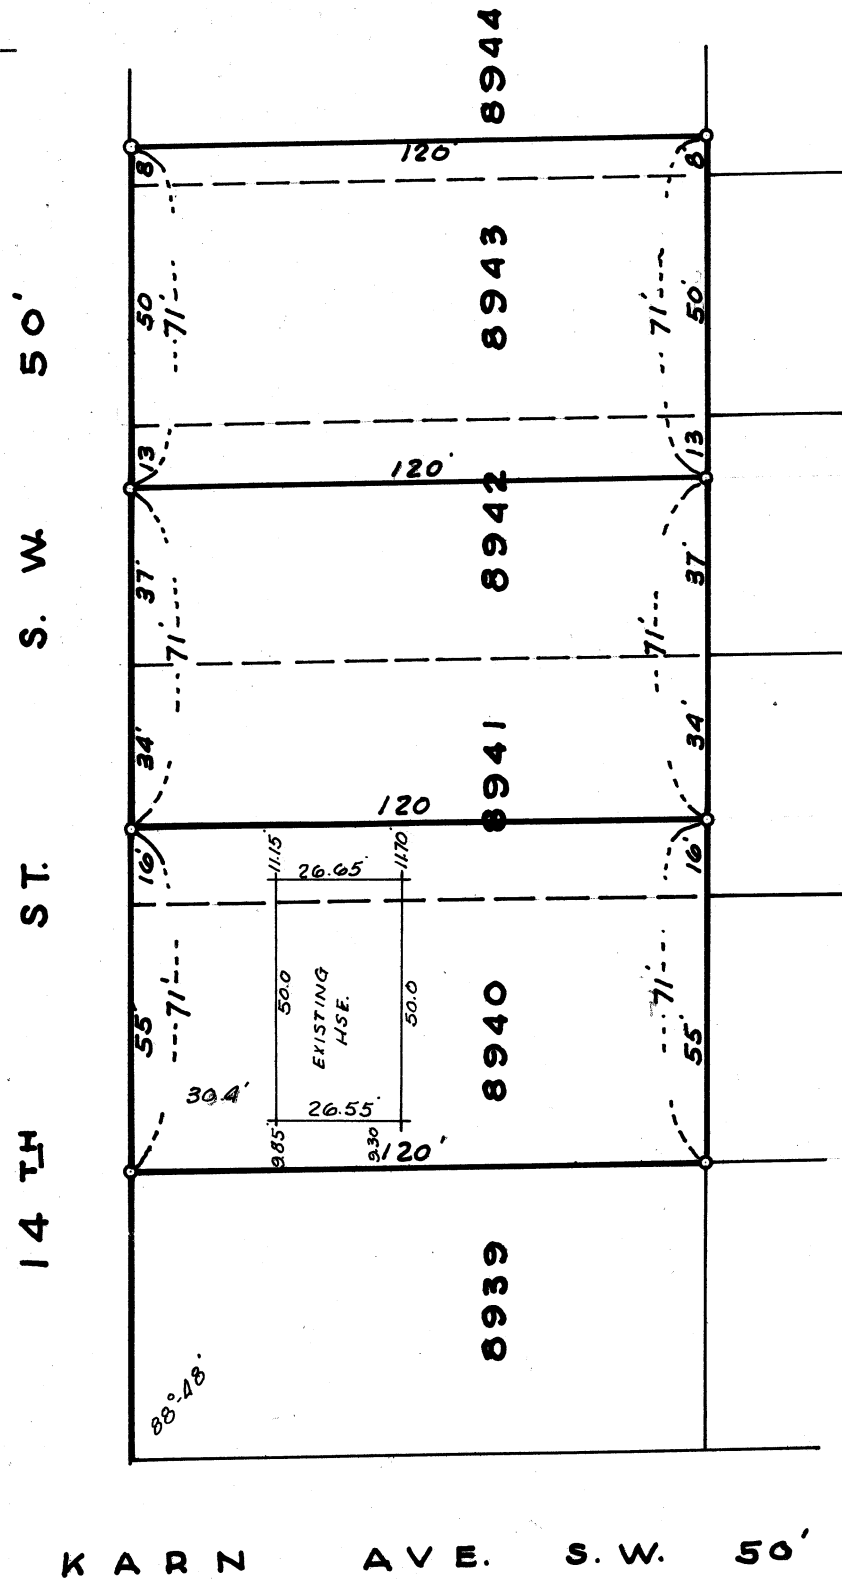

SURVEY OF PTS. OF LOTS 8942 & 8941 AND ELEVATIONS


MASSILLON, STARK, OHIO

FOR MEHL BROS.

DATE FEB. 3, 1959

BY H. M. PIPER - REGISTERED ENGINEER AND SURVEYOR

SCALE: 1" = 30'

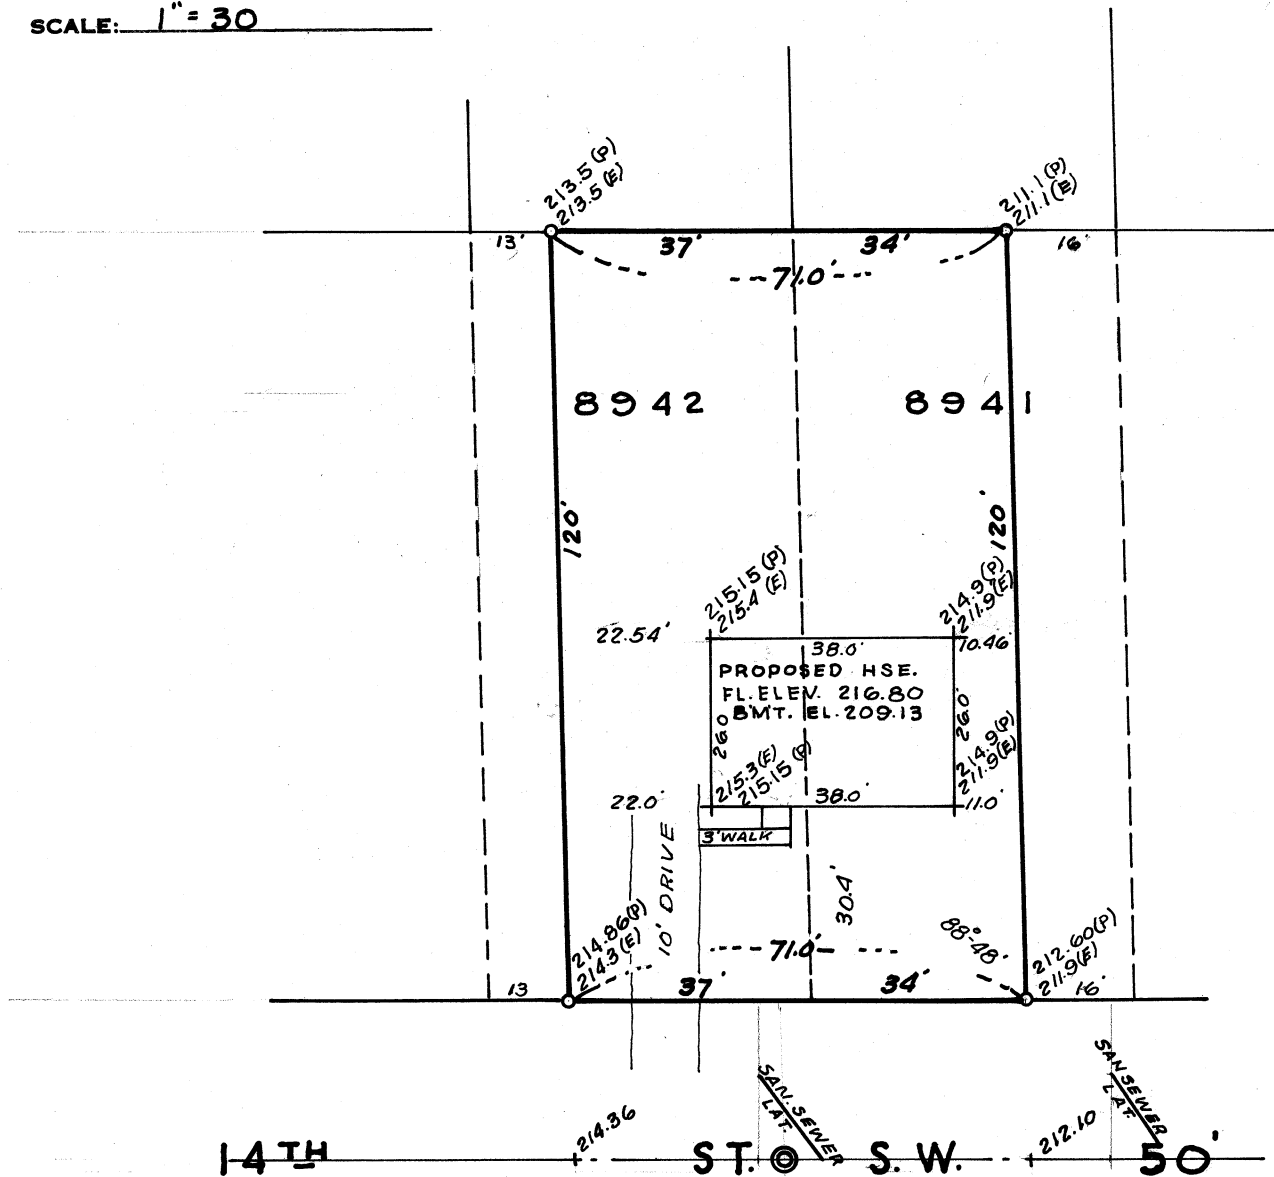

KEY: 214.8 (E) EXISTING GRADE
214.86(P) PROPOSED GRADE

B.M. HYD. N.W. COR. 14TH ST & LAWN AVE. = 220.36


SURVEY OF PTS OF LOTS 8944, 8943 & 8942 AND ELEVATIONS
MASSILLON, STARK, OHIO

FOR MEHL BROS

DATE FEB. 3, 1959

BY H. M. PIPER - REGISTERED ENGINEER AND SURVEYOR

SCALE: 1" = 30'

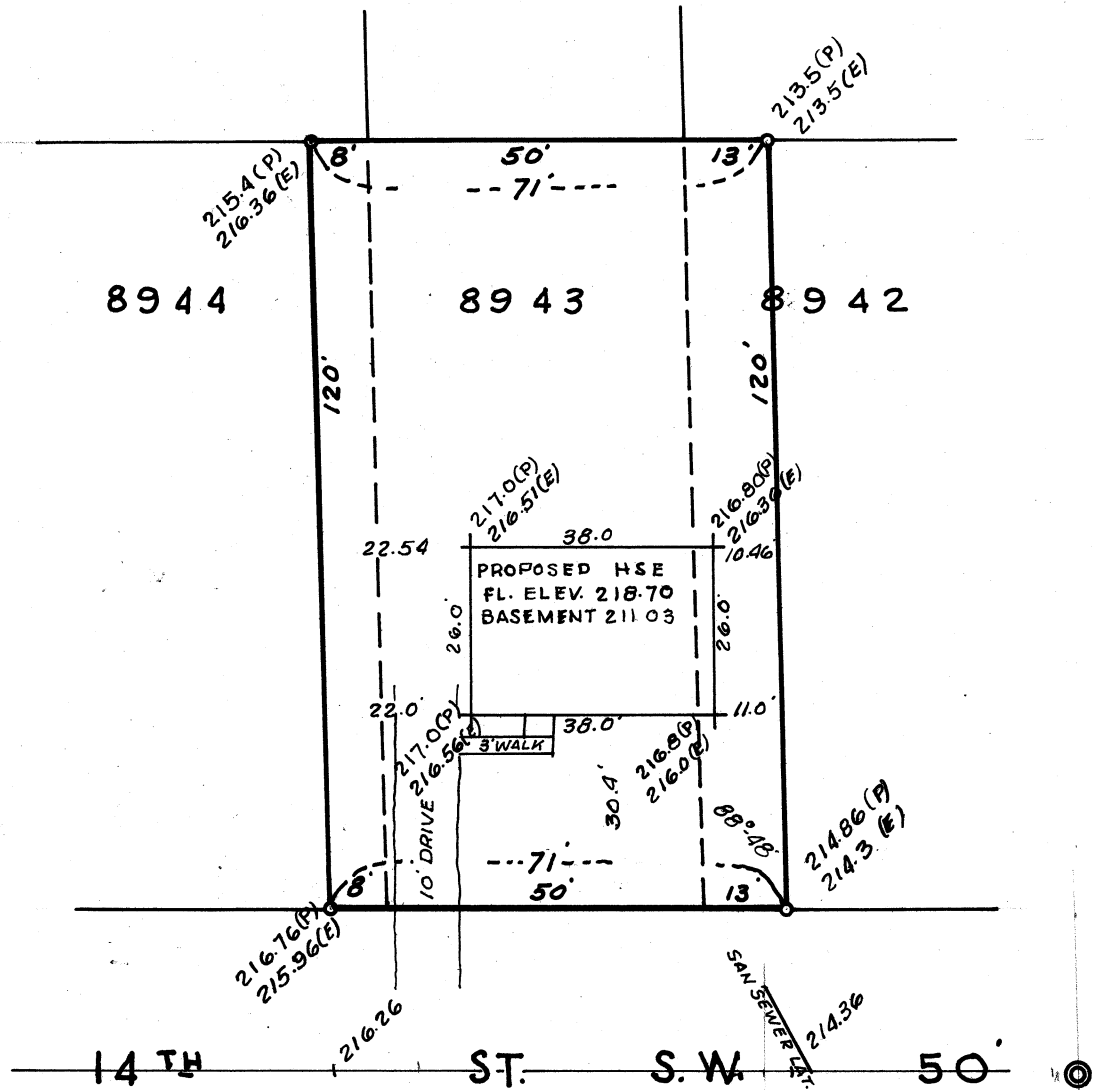

KEY: 215.96 (E) EXIST. GRADE
 216.76 (P) PROPOSED GRADE

B.M. HYD N.W. COR. 14TH ST. & LAWN AVE. - 220.36