

SURVEY OF LOT 10625 & NO. PT. 10624

MASSILLON, STARK, OHIO


REQUESTED BY HARRY GILTZ II

DATE 11-7-67

BY R.F. WAGNER REGISTERED ENGINEER AND SURVEYOR

SCALE: 1"=50'

0781

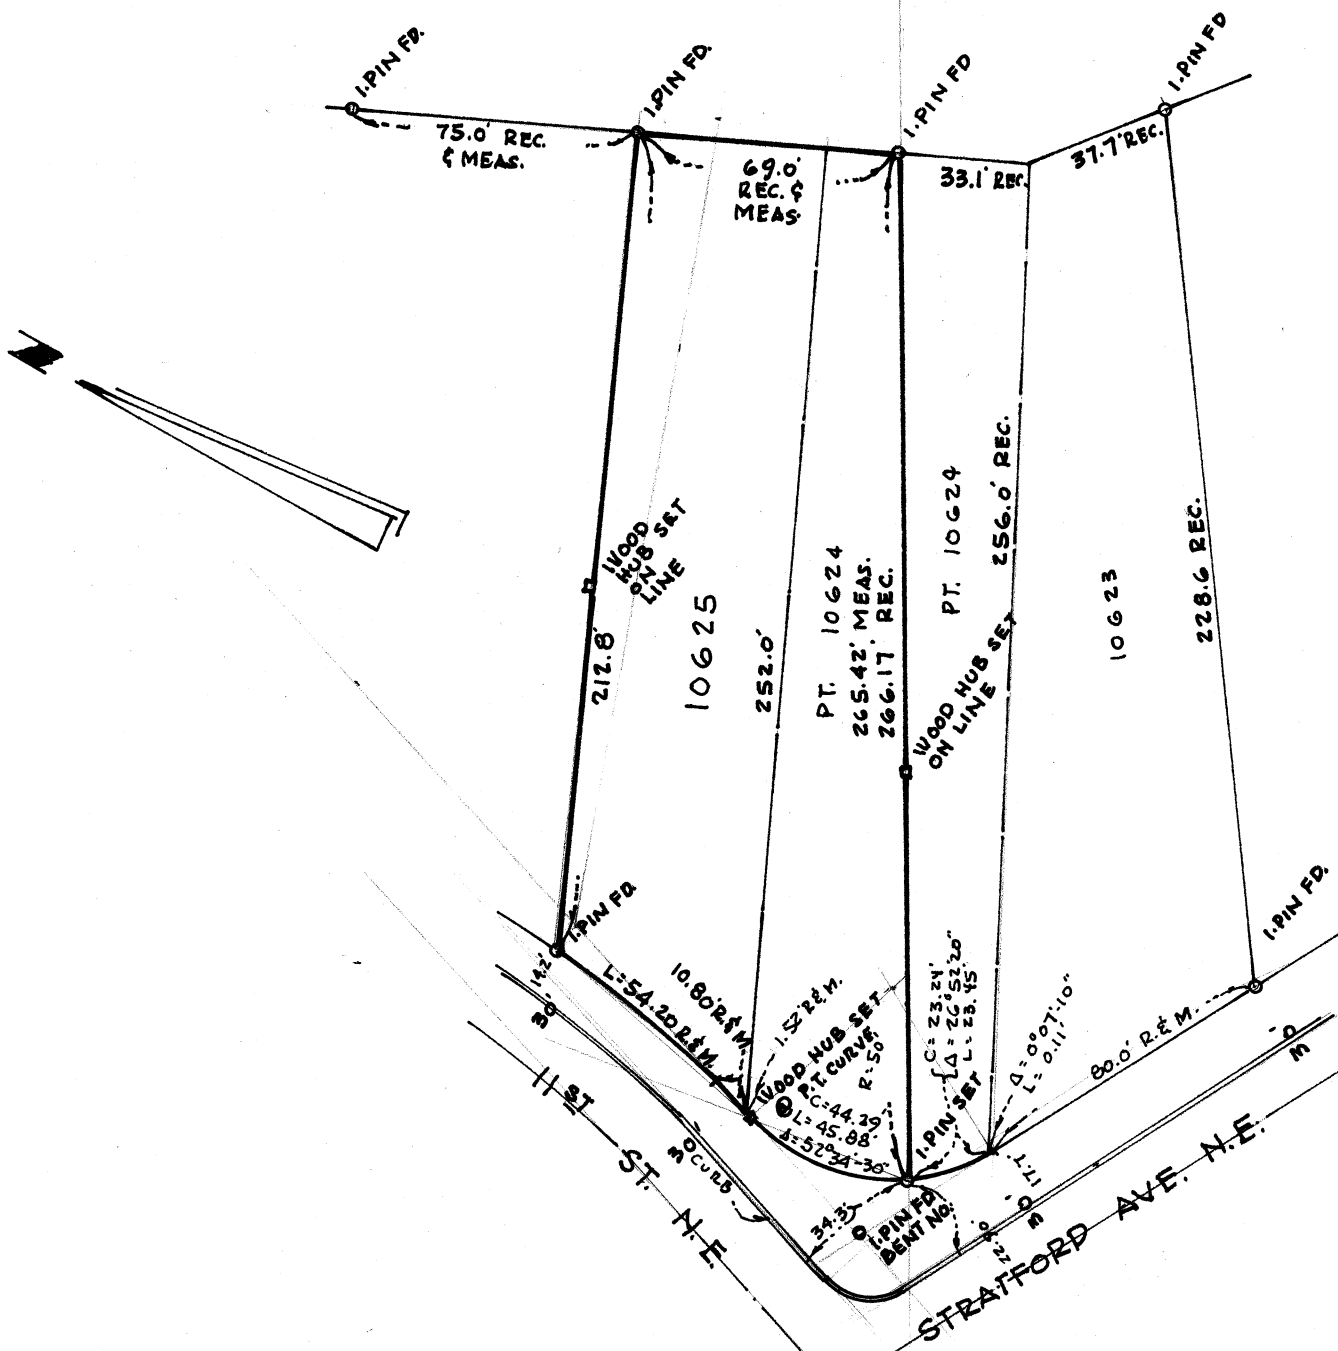

SURVEY OF PT. LOT NO. 10624


MASSILLON, STARK, OHIO

FOR B. B. Beck

DATE 4-22-50

BY H. M. PIPER — REGISTERED ENGINEER AND SURVEYOR

SCALE: 1" = 50 ft.

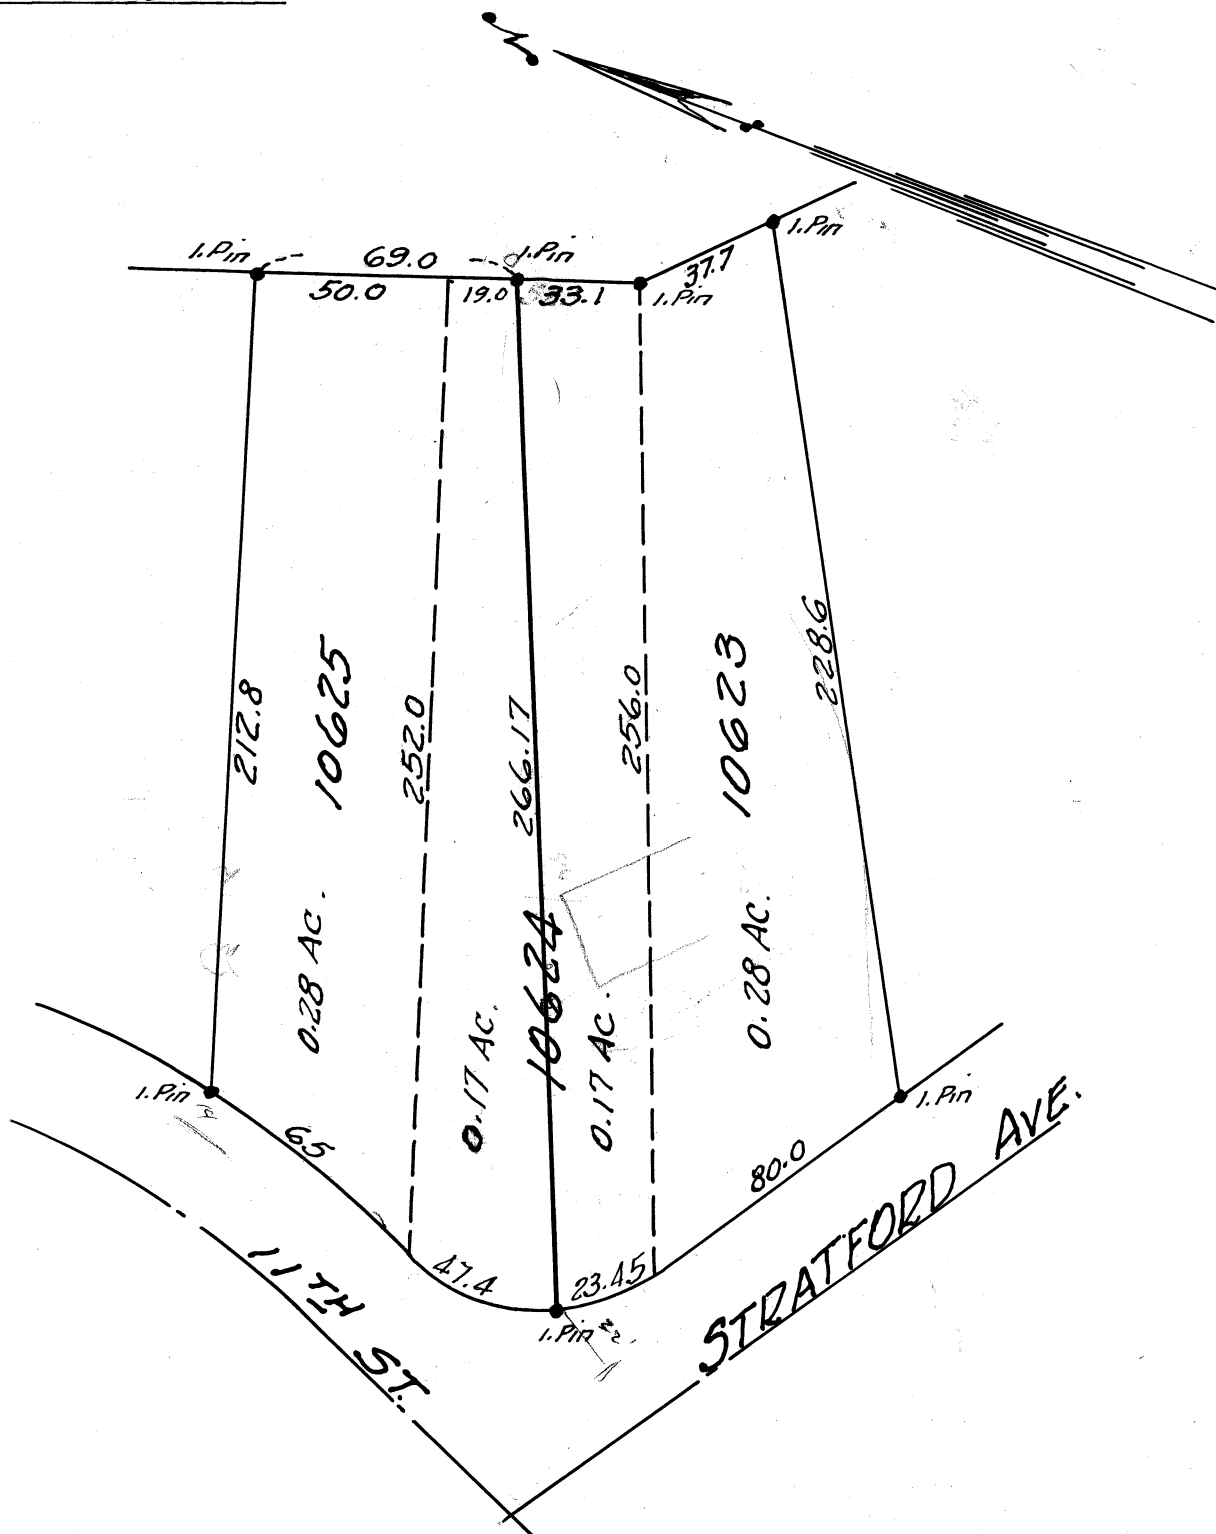

1878
1878
1878

Lot No. 10625 and Pt. 10624

Ralph Krisher

Known as and being all of Lot No. 10625 and that part of Lot No. 10624 described more fully as follows:

Beginning at an I. Pin on the N.E. corner of Lot No. 10624, said point being the true place of beginning of the tract here-in conveyed; thence southerly along the east line of said Lot 19.0 feet to an I. Pin; thence westerly 266.17 feet to an I. Pin on the west line of said Lot 23.45 feet north of the S.W. corner thereof; thence northerly along the west line of said Lot 47.4 feet to an I. Pin on the N.W. corner of Lot No. 10624; thence easterly 252.0 feet along the north line of Lot 10624 to the place of beginning containing 0.17 acres.

Lot No. 10623 and Pt. 10624

Arthur Gulp

Located in the City of Massillon, Ohio, and known as all of Lot No. 10623 and that part of Lot No. 10624, more fully described as foll ows:

Beginning at an I. Pin on the N.E. corner of Lot No. 10624; thence southerly 19.0 feet to an I. Pin on the east line of said Lot, said point being the true place of beginning of the tract here-in conveyed; thence continuing easterly along the east line 33.1 feet to an I. Pin on the S.E. corner of Lot No. 10624; thence westerly 256.0 feet to an I. Pin on the S.W. corner of said Lot; thence northerly along the west line of said Lot 23.45 feet to an I. Pin; thence easterly 266.17 feet to the place of beginning containing 0.17 acres.