



1848

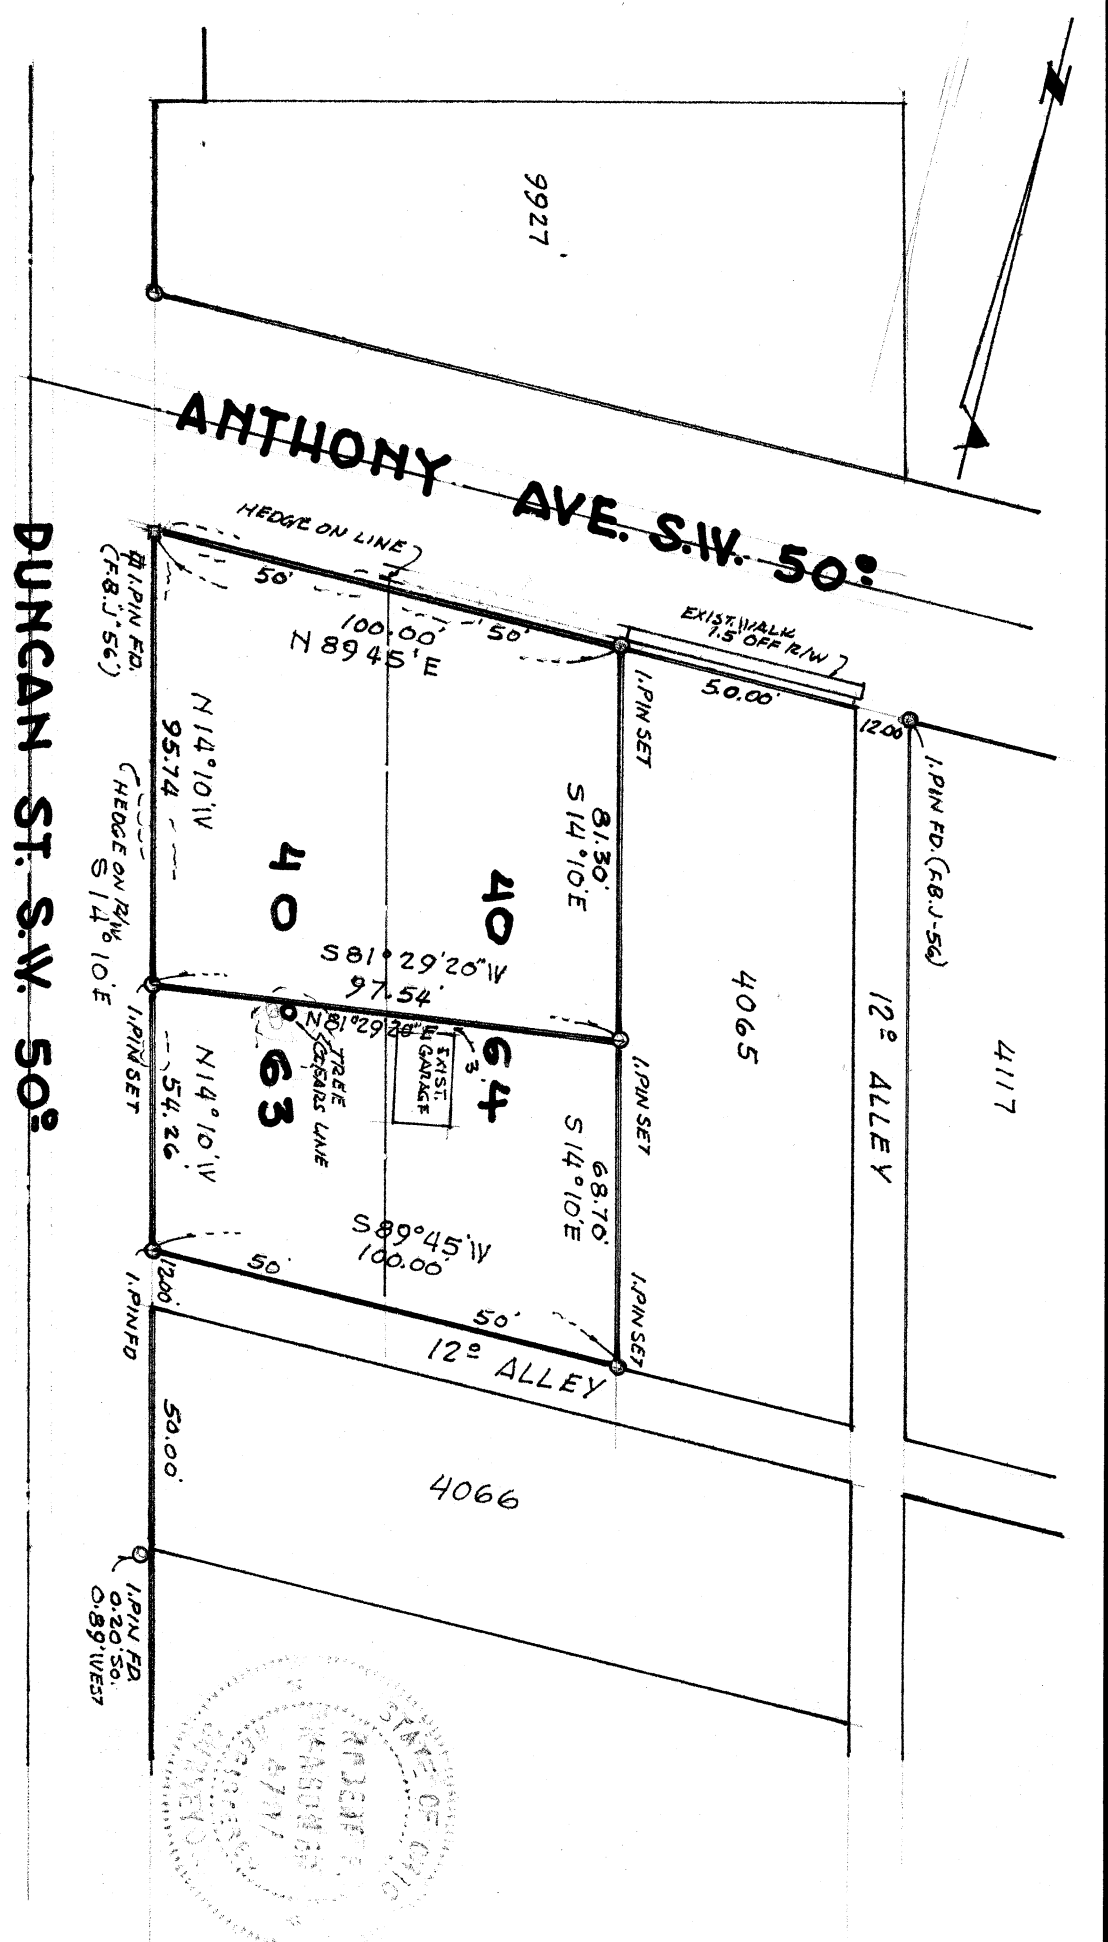

DUNCAN ST. S.W. 50'

ANTHONY AVE. S.W. 50'

REVISIONS			SURVEY OF LOTS 4063 & 4064 MASSILLON, STARK CO., OHIO	
NO.	DATE	BY		
1				
2				
3				
4				
5				
BY ROBERT F. WAGONER, REG. SURVEYOR				
DRAWN BY	SCALE	MATERIAL		
R.F.W.	1" = 40'			
CHK'D	DATE	DRAWING NO.		
	MAR. 8, 1980			
TRACED	APP'D			

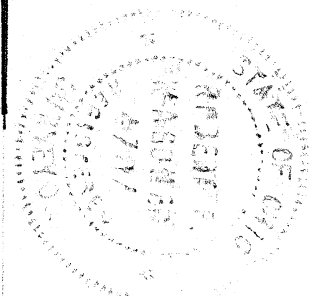

D E S C R I P T I O N

South Part of Lots #4063 & #4064

Known as and being part of Lots No. 4063 and 4064 in the City of Massillon, Stark County, Ohio and being more fully described as follows:

Commencing at an existing iron pin at the intersection of the south line of Anthony Ave., S.W. and the east line of Duncan St., S.W., said point also being the northwest corner of Lot No. 4063 in said City;

Thence S14°10"E along the west line of Lot No. 4063, a distance of 95.74' to an iron pin at the true place of beginning of the tract herein described;

Thence N81°29'20"E, a distance of 97.54' to an iron pin on the east line of Lot No. 4064;

Thence S14°10'E along said east line of Lot No. 4064, a distance of 68.70' to an iron pin at the southeast corner of Lot No. 4064;

Thence S89°45'W along the south line of Lots No. 4064 and 4063, a distance of 100.00' to an existing iron pin at the southwest corner of Lot No. 4063;

Thence N14°10'W along the west line of Lot No. 4063, a distance of 54.26' to the true place of beginning, containing 0.1370 acres.

Paul F. [Signature]

D E S C R I P T I O N

North Part of Lots #4063 & #4064

Known as and being part of Lots No. 4063 and 4064 in the City of Massillon, Stark County, Ohio and being more fully described as follows:

The true place of beginning being an existing iron pin at the intersection of the south line of Anthony Ave., S.W. and the east line of Duncan St., S.W., said point also being the northwest corner of Lot No. 4063 in said City;

Thence N89°45'E along the north line of Lots NO. 4063 and 4064, a distance of 100.00' to an iron pin at the northeast corner of Lot No. 4064;

Thence S14°10'E along the east line of Lot No. 4064, a distance of 81.30' to an iron pin;

Thence S81°29'20"W, a distance of 97.54' to an iron pin on the west line of Lot No. 4063;

Thence N14°10'W along said west line of Lot No. 4063, a distance of 95.74' to the true place of beginning, containing 0.1973 acres.

Ralph H. [Signature]
[Circular Notary Seal]