

TUSCARAWAS RIVER
LOCAL PROTECTION PROJECT
MASSILLON, OHIO
CHANNEL LAND
PARCEL NO. 88
PERRY TWP., STARK CO.
SCALE: 1"=50'
U. S. ENGINEER OFFICE, HUNTINGTON, W. VA., NOV., 1940

WAR DEPARTMENT

CORPS OF ENGINEERS, U. S. ARMY

TOTAL AREA OF TRACT


0.546 ACRES

TOTAL AREA TO BE ACQUIRED

0.431 ACRES

R.R. R/W 0.197 Ac.

TREMONT AVE. S.W.

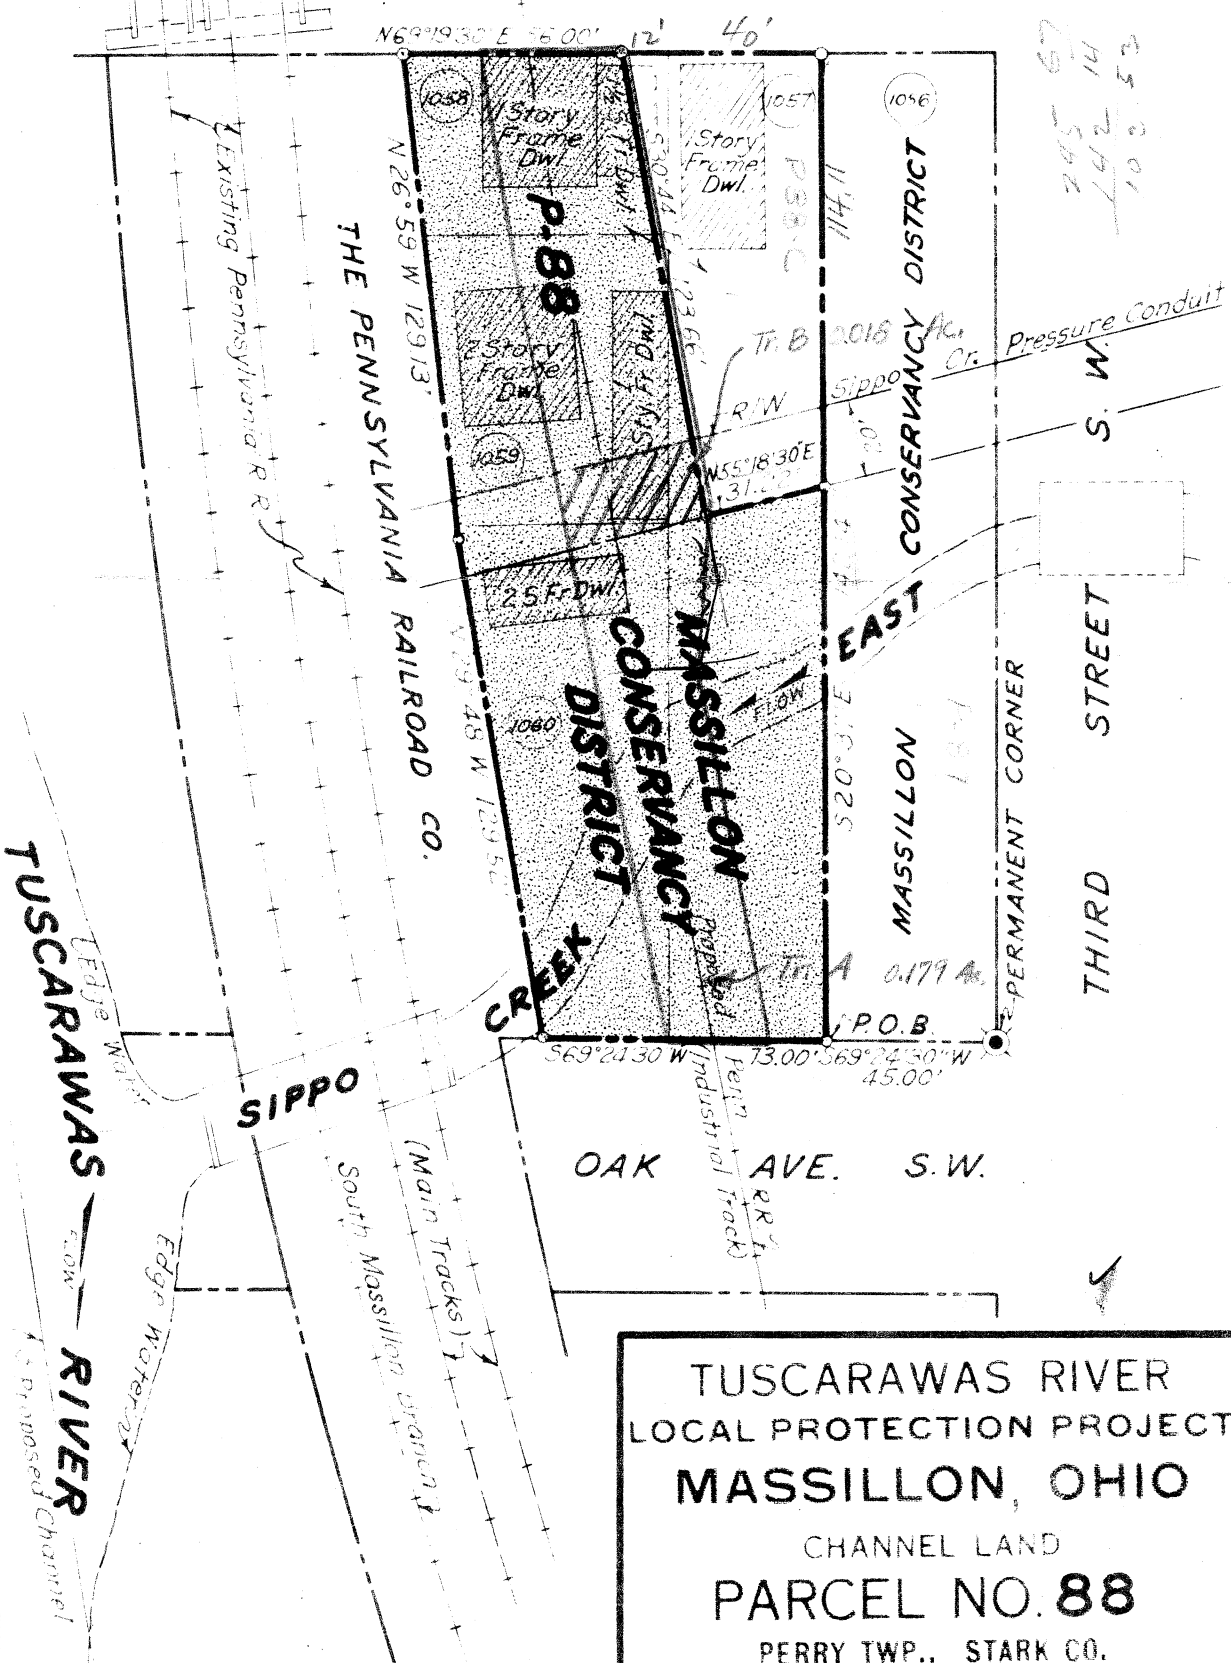

TUSCARAWAS RIVER
LOCAL PROTECTION PROJECT
MASSILLON, OHIO

CHANNEL LAND
PARCEL NO. 88

PERRY TWP., STARK CO.

SCALE: 1"=50'

U. S. ENGINEER OFFICE, HUNTINGTON, W. VA., NOV., 1940

Sheet 14

WAR DEPARTMENT


ENGINEERING DIVISION U.S. ARMY

TOTAL AREA OF TRACT

SQUARE FEET

TOTAL AREA TO BE ACQUIRED

SQUARE FEET

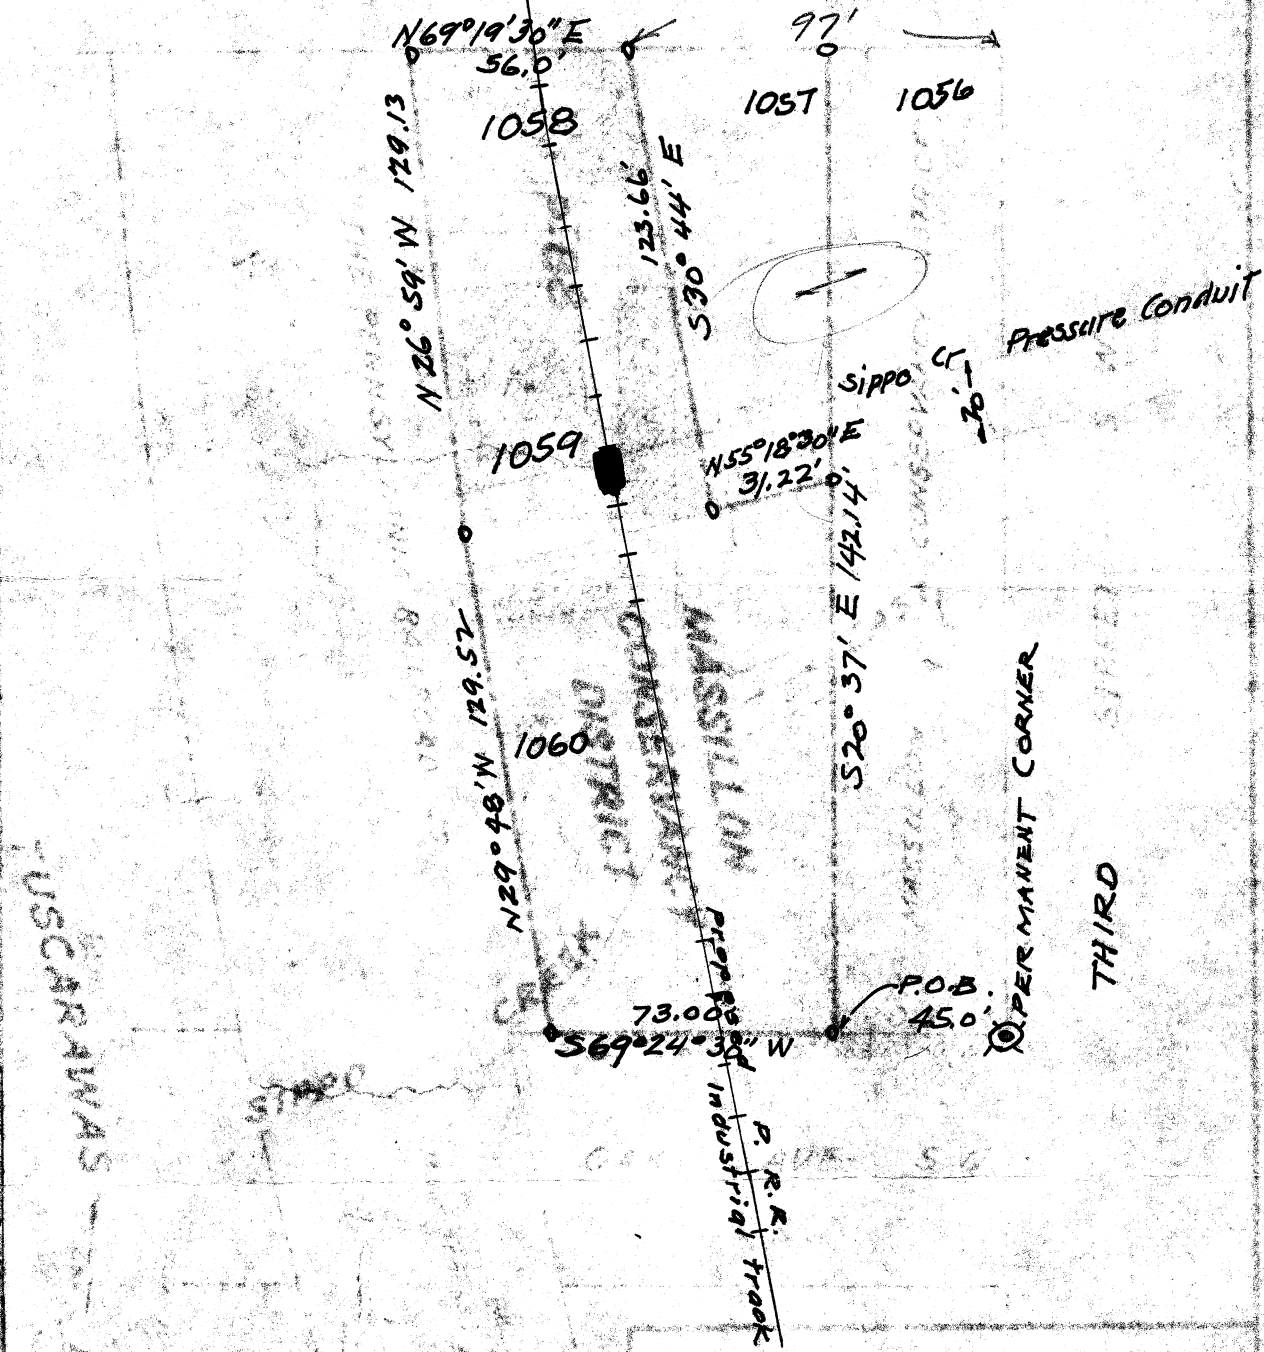

THIS TRACT WAS LOANED TO THE U.S. ARMY FOR PROTECTION PURPOSES
MASSILLON, OHIO
MARCEL NO. 38
SCALE 1"=50'