

1928

SKETCH OF PART of LOT N^o 2826


MASSILLON, STARK, OHIO

FOR Right-of-way acquisition (R. Marchand, Service Director)

DATE April 19, 1965

BY H. M. PIPER - REGISTERED ENGINEER AND SURVEYOR, CITY ENGINEER

SCALE: 1" = 20'

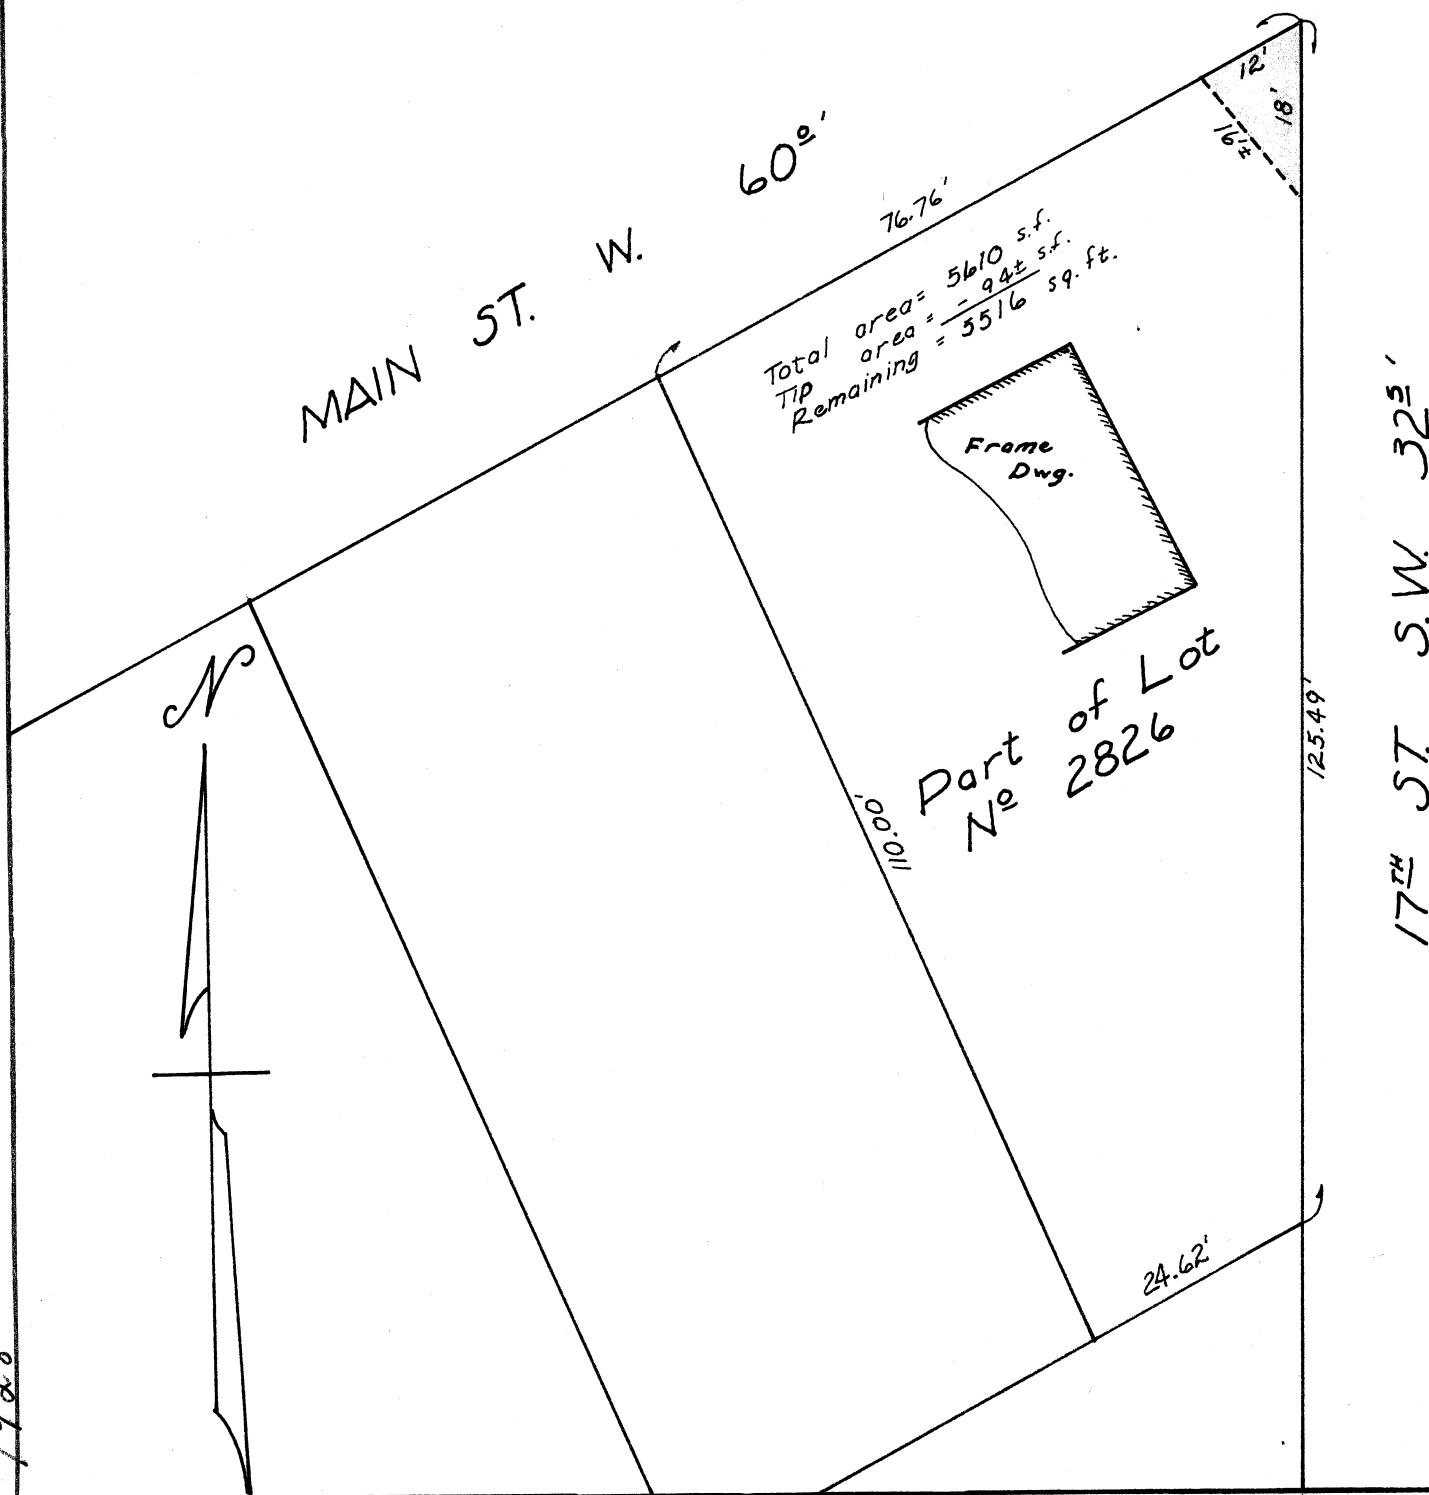

D E S C R I P T I O N

Pt. Lot No. 2826

Known as and being part of Lot No. 2826 in the City of Massillon, Stark County, Ohio, and being more fully described as follows:

The true place of beginning being the northeast corner of said Lot No. 2826, said point being on the south Right-of-way line of Main Ave., West, 60' in width, and the present west Right-of-way line of 17th St., S.W., being 32.50' in width;

Thence $S0^{\circ}41'00''W$ along the west line of present 17th St., S.W., a distance of 125.49' to a point;


Thence $S61^{\circ}12'57''W$ along the south line of a tract presently owned by Eugene Brown, a distance of 24.29' to an existing iron pin found at the southwest corner of the said Brown tract;

Thence $N23^{\circ}39'56''W$ along the west line of said Brown tract, a distance of 110.00' to an existing iron pin on the south line of Main Ave., West;

Thence $N61^{\circ}26'43''E$ along the south line of Main Ave., West, a distance of 76.21' to the true place of beginning, containing 5506 square feet, or 0.126 acres.

[illegible]

DWIGHT
NETLEY
8329794

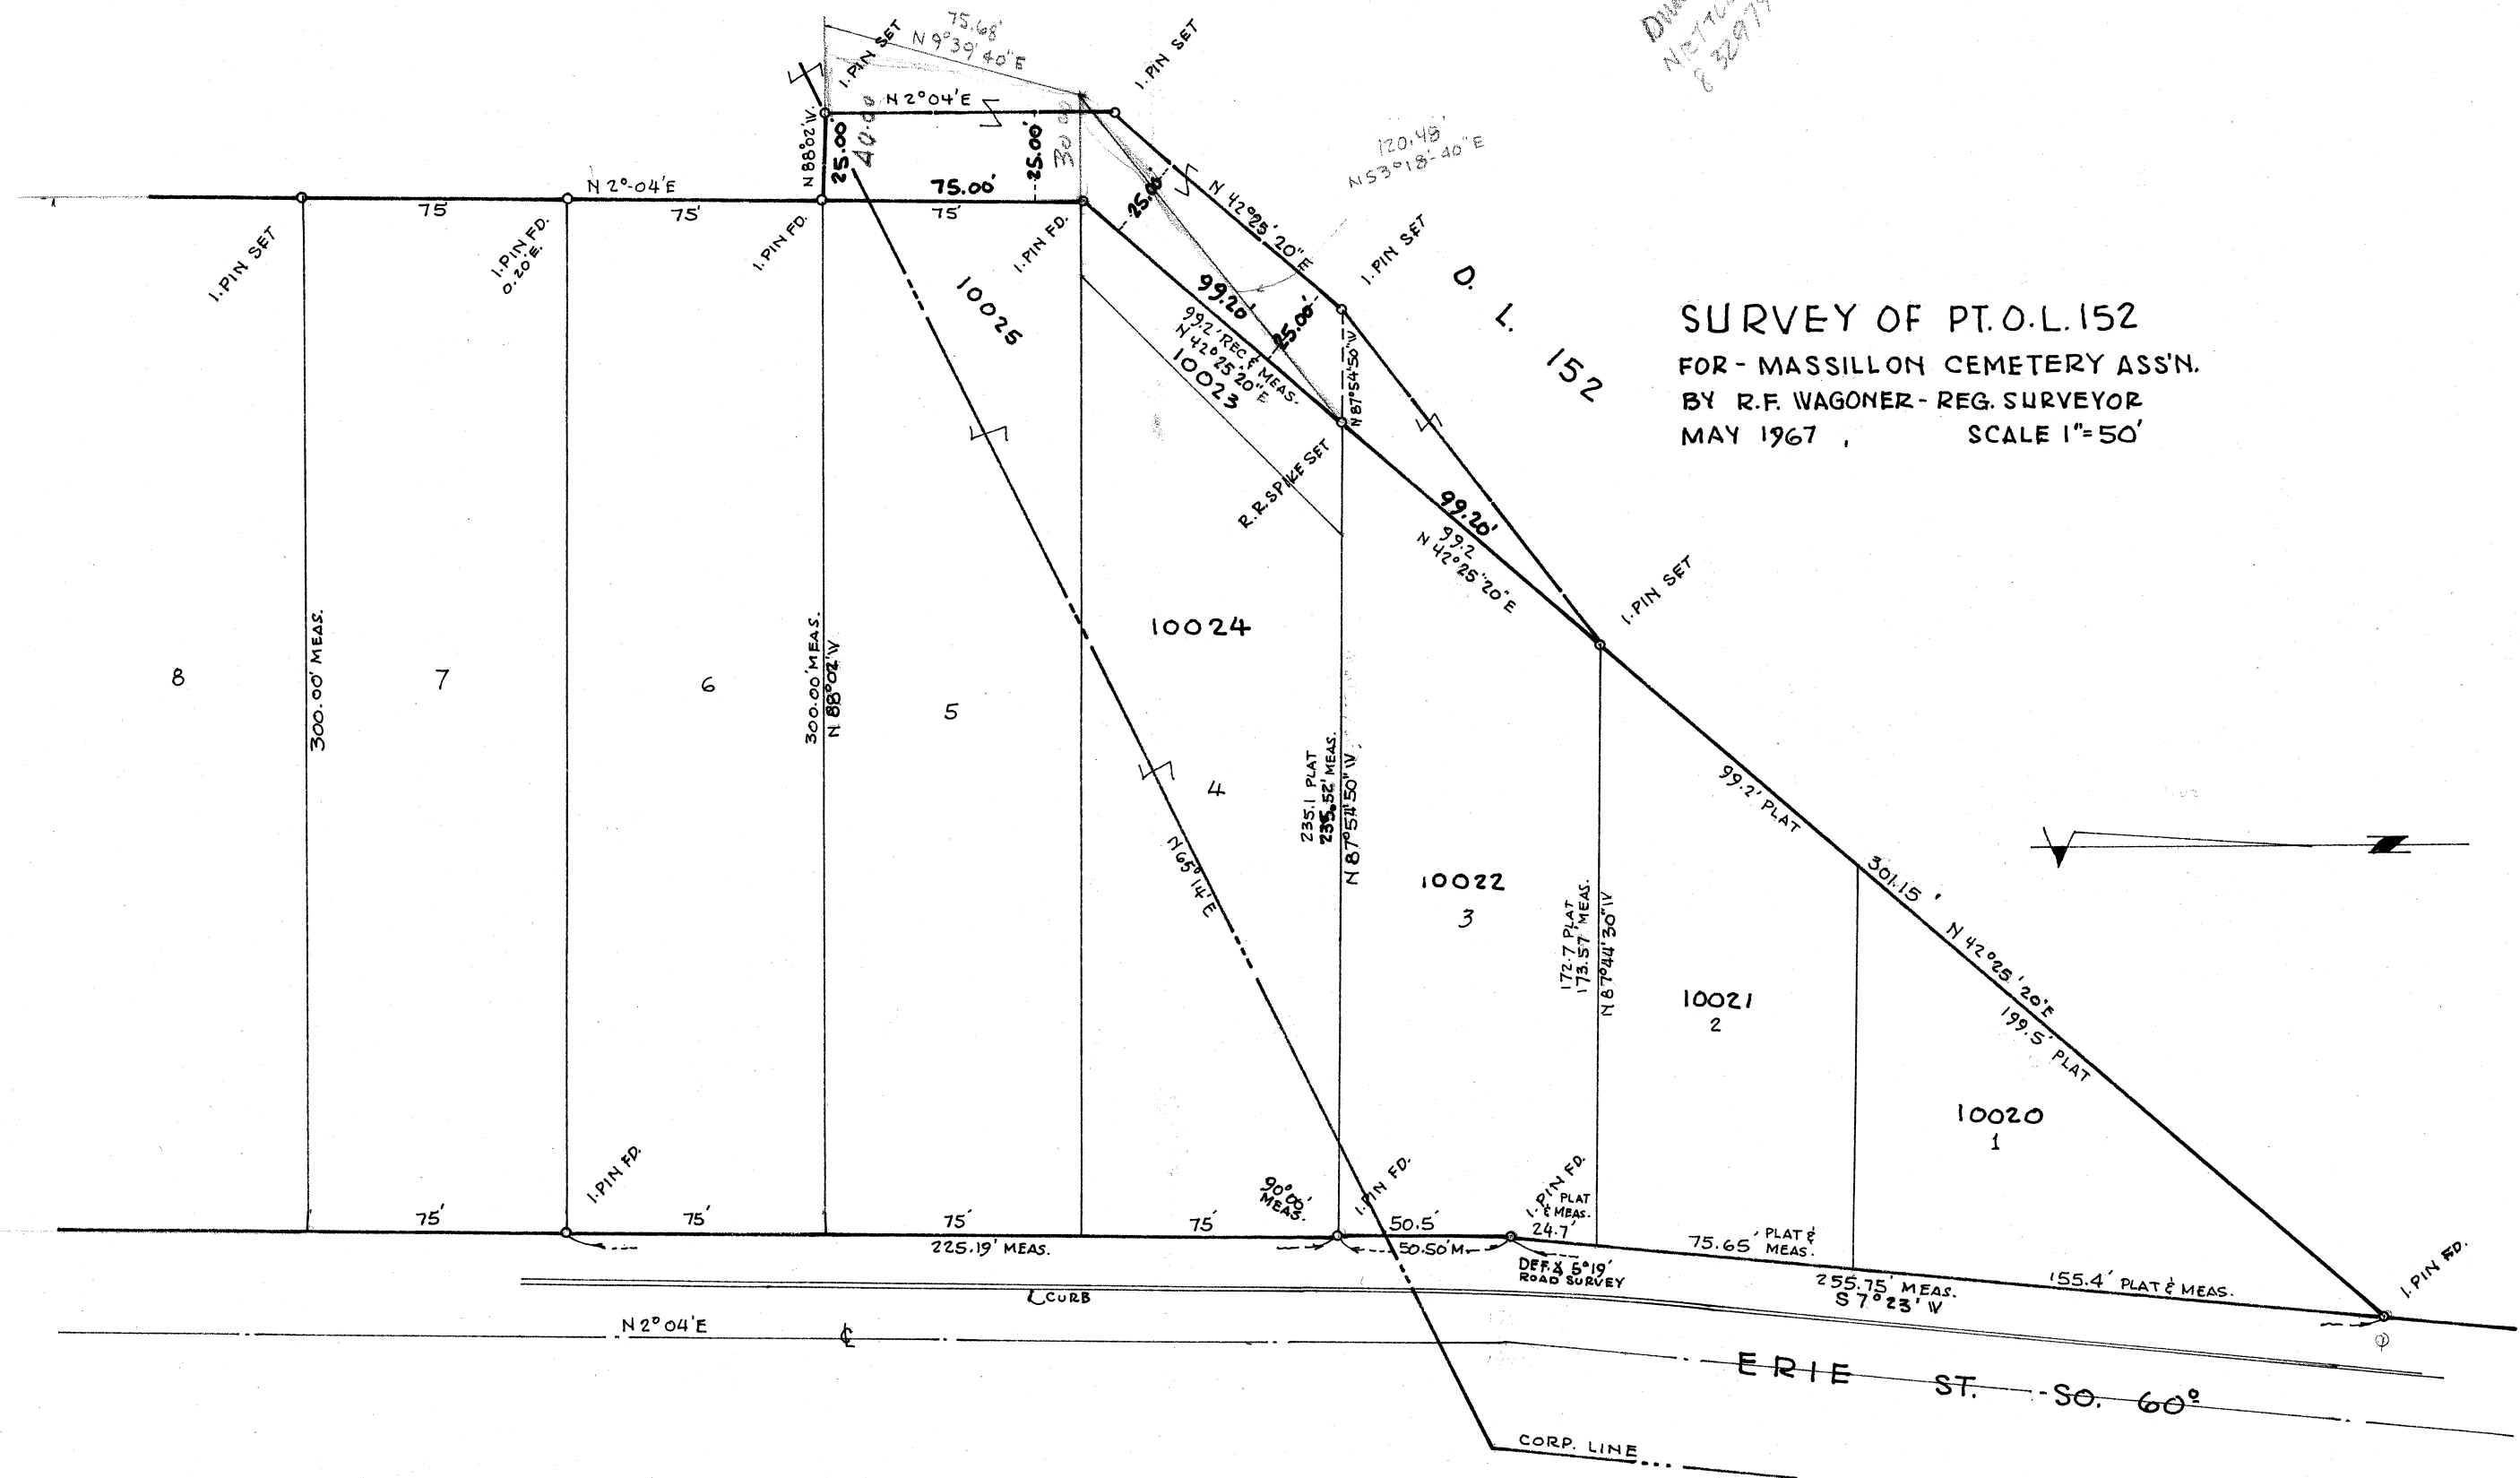

2129

FOR

DATE 2.24.68

R.F. WAGONER

SCALE: 1"=40'

