

# RESURVEY OF LOT NO. 1195 & UNACCOUNTED TRACT EAST OF 1195

MASSILLON, STARK CO., OHIO

FOR MRS. K. CARROLL

AUG. 1967

ROBERT F. WAGONER, REG. ENG. &amp; SURVEYOR

SCALE 1" = 20'

WILES RD. N.E.  $\angle 32' \frac{1}{2}$  60°

CURB

119.85 MEAS.  
120' REC. TO I.PIN N.W. COR.  
LOT 1191

WILLIAMS AVE. N.E. 60°

PT. LOT 1195

PT. LOT 1195

SEE DETAIL BELOW

62.25 REC. &amp; MEAS.

10°21'20" M.

LOT 9660

LOT 9660

LOT NO. 1195 WAS ORG. LOT # 19  
VILLAGE OF KENDAL (P.B. "B", PG 133)  
NOTES OF SURVEY OF LOT NO. 1195 BY  
SAM JONES (3/1/1930) IN MASS. CITY ENG. OFFICE.

NOTE: THIS NOT A STRAIGHT LINE

NOTE: SURVEYS OVERLAP NEAR THIS CORNER

PT. LOT 1195

78°04'40" M.  
1. PIN FD. 0.81' WEST OF WALK  
1. PIN FD. 0.98' NO. OF LINE

62.25 REC. &amp; MEAS.

10°21'20" M.

1. PIN FD. INSIDE WALK

60.98 MEAS.

WEST EDGE OF WALK 0.20' WEST OF LINE

WEST EDGE OF WALK ON LINE

DETAIL, UNACCOUNTED TRACT

SCALE 1" = 10'

UNACCOUNTED

1. PIN FD. 0.31' SO

BIRD FEEDER  
FLOWERS  
1. PIN FD

2158



ORVILLE R. DEBOS & ASSOCIATES  
REGISTERED PROFESSIONAL LAND SURVEYOR

717 32ND STREET N.W.  
MASSILLON, OHIO 44646



REGISTERED NO. 5823

For: F. Urwin

June 9, 1971

PHONE 837-2678 & 832-9970

MORTGAGE LOAN SURVEYS

TOPOGRAPHIC SURVEYS

MAPPING

LOT SURVEYS

FARM SURVEYS

DESCRIPTION OF PART OF LOT NUMBER II95 IN THE CITY OF MASSILLON, OHIO


Known as, and being a part of Lot Number II95 in the City of Massillon, Ohio, and being more fully described as follows:


Beginning at an iron pin at the northeast corner of said lot and thence running southeasterly along the east line of said lot, for a distance of 62.25 feet to its southeast corner; thence westerly and along the south line of said lot for a distance of 9.00 feet to an iron pin; thence northwesterly for a distance of 60.95 feet to the true place of beginning.

Subject to all legal highways, easements, and restrictions of previous record.

Surveyed by:

Orville R. DeBos, Jr.  
Orville R. DeBos, Jr.  
Reg. Surveyor #5823

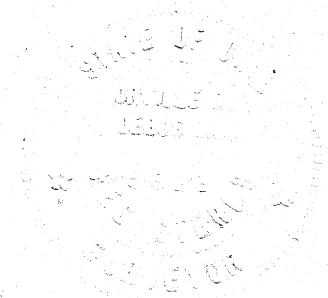

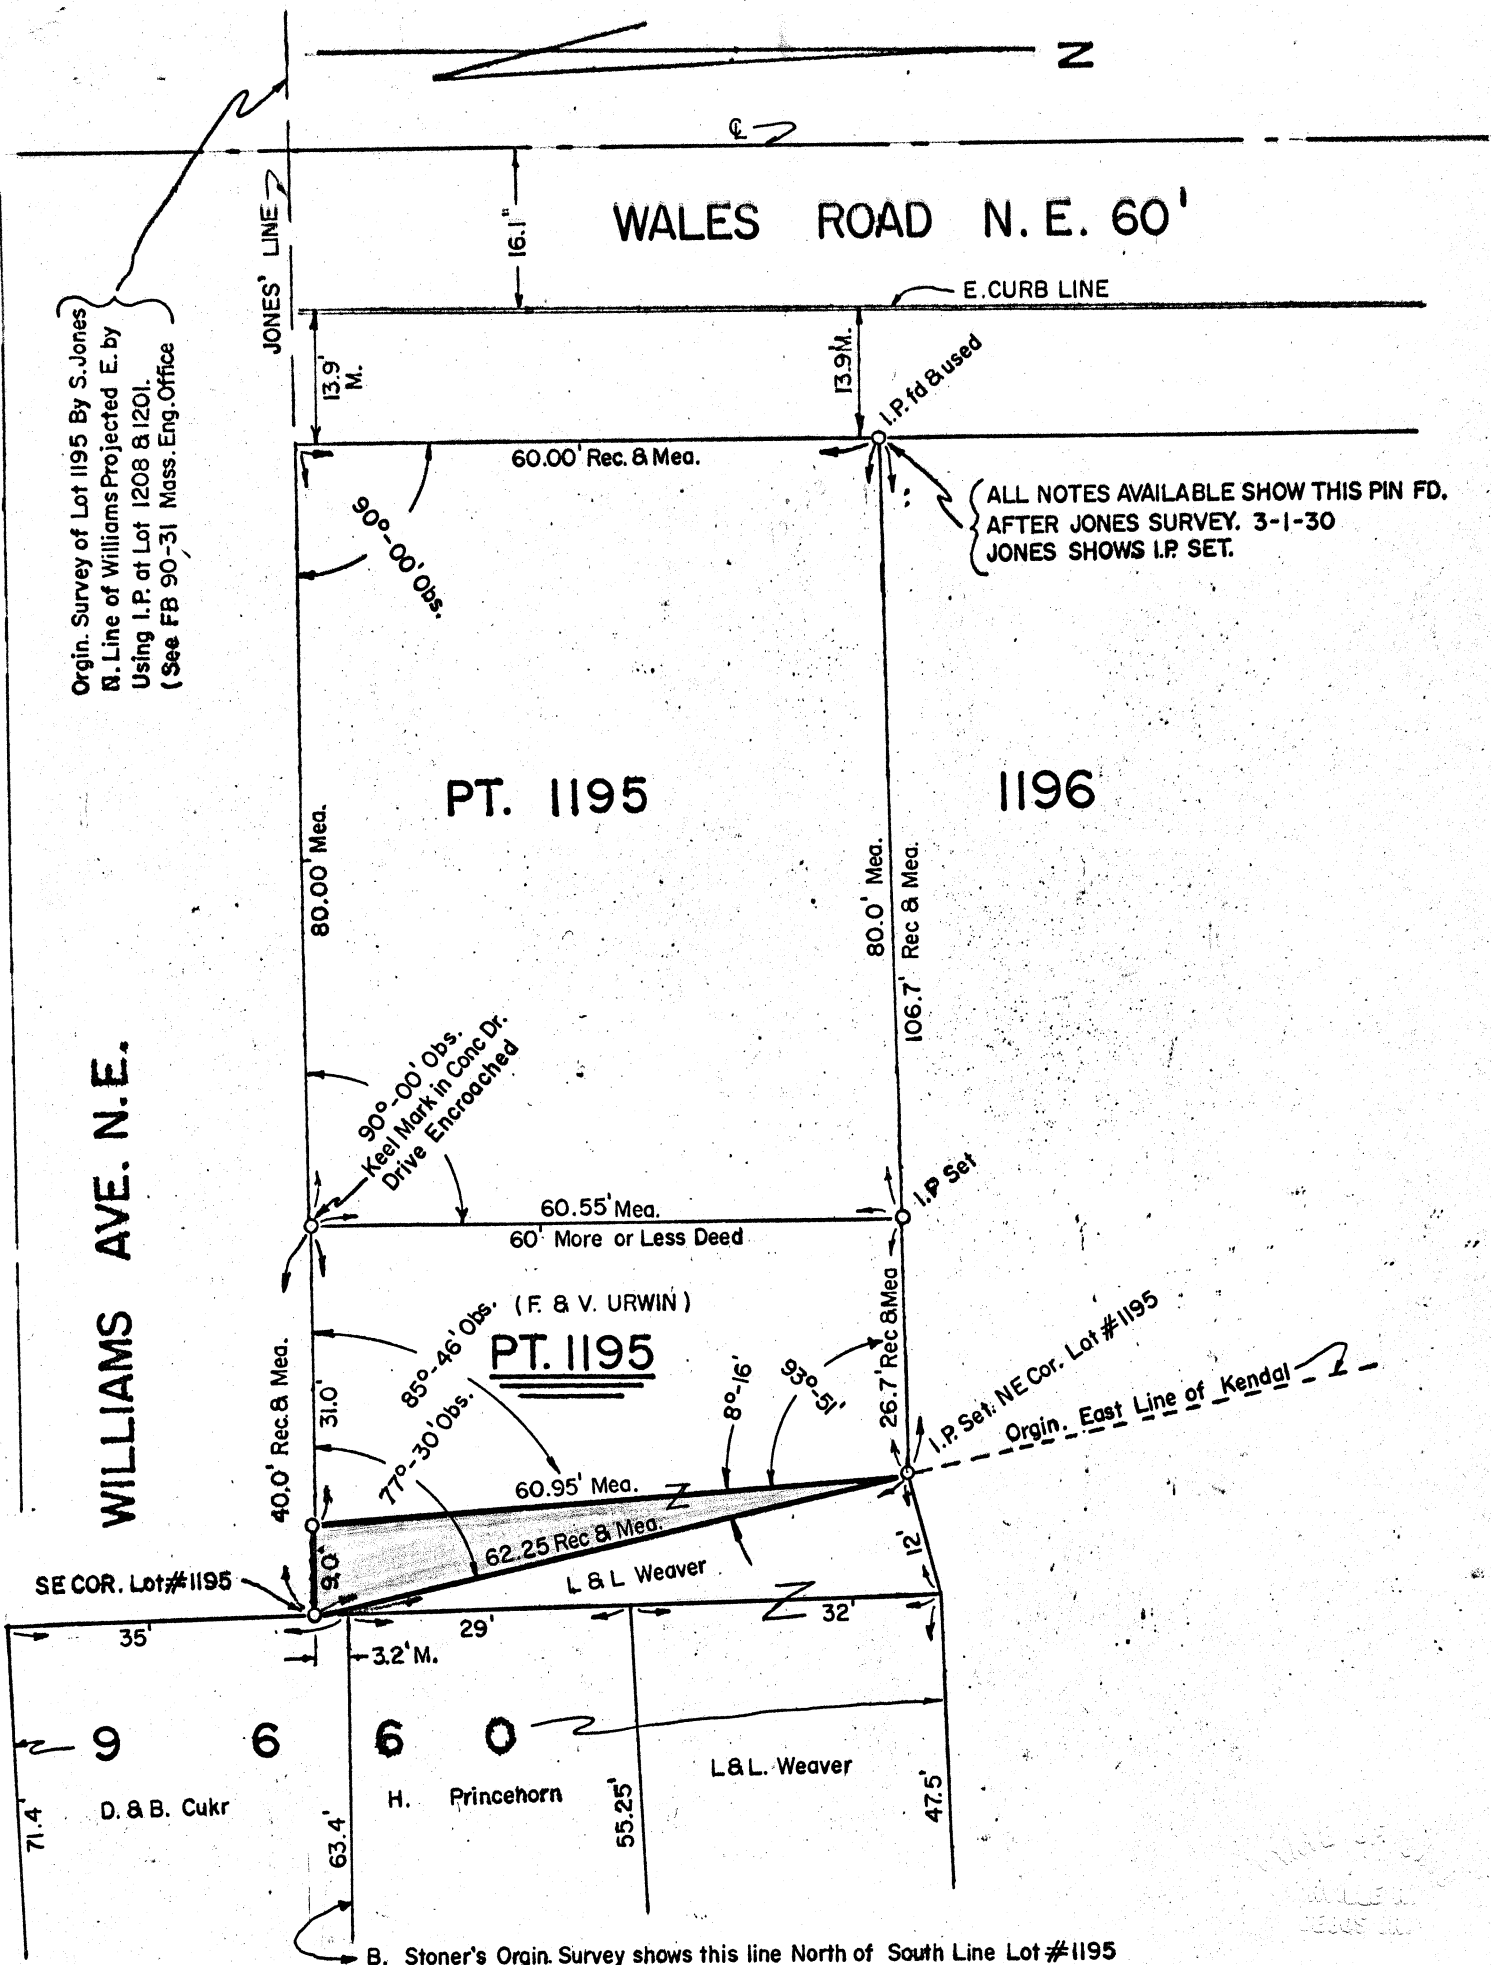

# MAP OF SURVEY

I hereby certify that this is a correct survey made by me of Part of Lot Number 1195 in the  
City of Massillon, Ohio. County of Stark.

FOR: Franklin G. Urwin  
 SCALE: 1 INCH = 20 FEET  
 DATE: June 10, 1971  
 FIELD BOOK I, PAGE 34  
 REF: P.B. "B"-133, "Various Surveys  
Field Book Data, Recorded Deeds

Orville R. DeBos, Jr.  
 ORVILLE R. DEBOS, JR.  
 REG. SURVEYOR  
 # 5823

FIELD ORD, DR. BY ORD