

SURVEY OF PART LOT 3670


MASSILLON, STARK, OHIO

FOR MRS. CLEMENS, 121-26TH ST. S.E.

DATE Nov. 1968

BY R.F. WAGONER - REGISTERED ENGINEER AND SURVEYOR

SCALE: 1"=30'

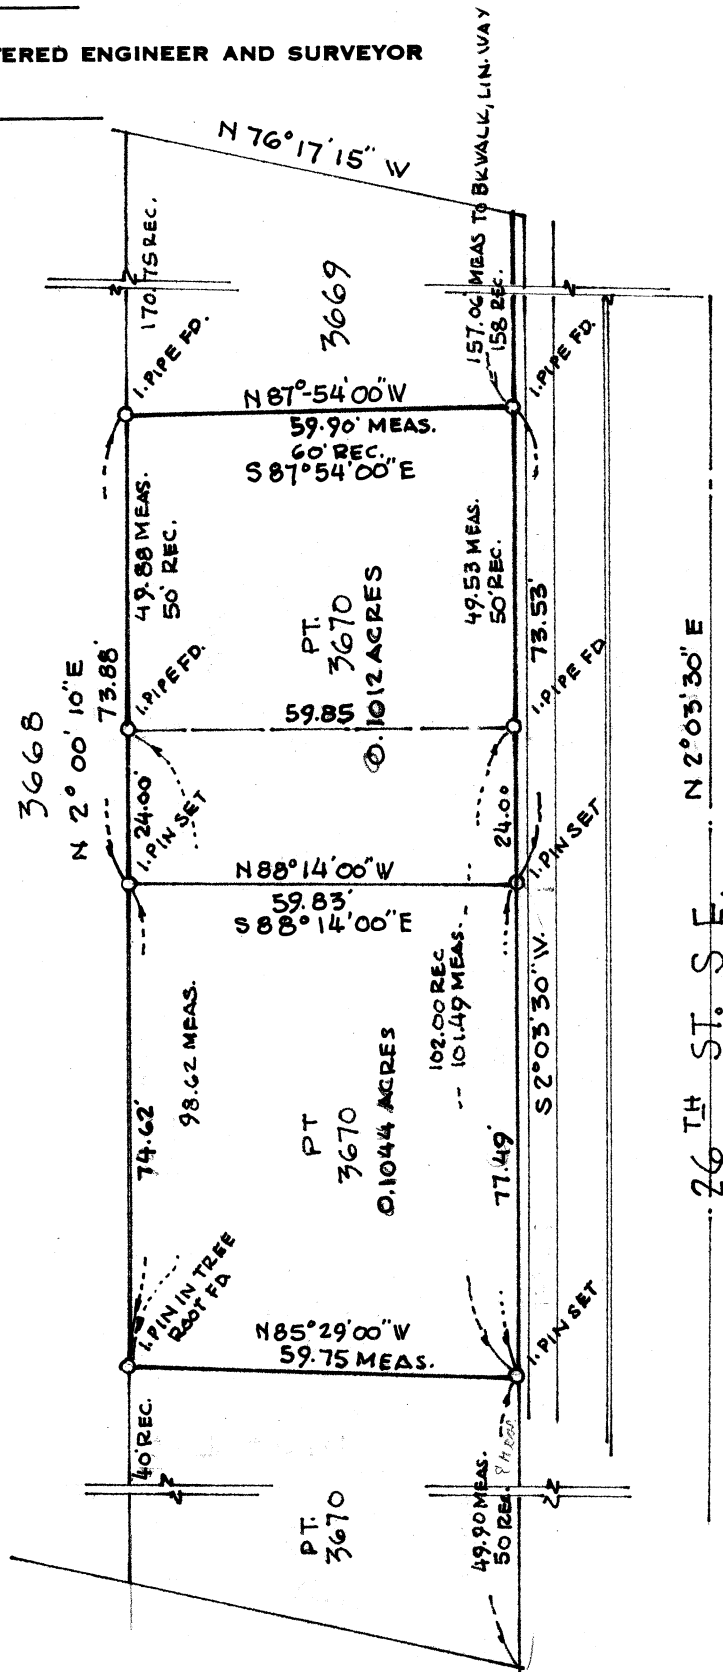

PART LOT NO. 3670

Known as and being part of Lot No. 3670 in the City of Massillon,
Stark County, Ohio and being more fully described as follows:

Commencing at an iron pin at the northeast corner of said Lot No. 3670,
said point being the true place of beginning of the tract herein described;

Thence S2°03'30"W along the east line of Lot No. 3670 ^{a distance of 73.53} to an iron pin;

Thence N88°14'00"W a distance of 59.83' to an iron pin;

Thence N2°00'10"E along the west line of said Lot No. 3670 a distance
of 73.88' to an existing iron pin at the northwest corner of Lot No. 3670;

Thence S87°54'00"E along the north line of said Lot No. 3670 a distance
of 59.90' to the true place of beginning, containing 0.1012 acres.

Robert S. Wayne

PART LOT NO. 3670

Known as and being part of Lot No. 3670 in the City of Massillon,
Stark County, Ohio and being more fully described as follows:

Commencing at an iron pin at the northeast corner of said Lot No. 3670,
said point being the true place of beginning of the tract herein described;

Thence S2°03'30"W along the east line of Lot No. 3670 ^{A distance of 73.53} to an iron pin;

Thence N88°14'00"W a distance of 59.83' to an iron pin;

Thence N2°00'10"E along the west line of said Lot No. 3670 a distance
of 73.88' to an existing iron pin at the northwest corner of Lot No. 3670;

Thence S87°54'00"E along the north line of said Lot No. 3670 a distance
of 59.90' to the true place of beginning, containing 0.1012 acres.

PART LOT NO. 3670

Known as and being part of Lot No. 3670 in the City of Massillon,
Stark County, Ohio and being more fully described as follows:

Commencing at an iron pin at the northeast corner of said Lot No. 3670,
said point being the true place of beginning of the tract herein described;
Thence $S2^{\circ}03'30''W$ along the east line of Lot No. 3670 to an iron pin;
Thence $N88^{\circ}14'00''W$ a distance of 59.83' to an iron pin;
Thence $N2^{\circ}00'10''E$ along the west line of said Lot No. 3670 a distance
of 73.88' to an existing iron pin at the northwest corner of Lot No. 3670;
Thence $S87^{\circ}54'00''E$ along the north line of said Lot No. 3670 a distance
of 59.90' to the true place of beginning, containing 0.1012 acres.

PART LOT NO. 3670

Known as and being part of Lot No. 3670 in the City of Massillon, Stark County, Ohio and being more fully described as follows:

Commencing at an iron pin at the northeast corner of said Lot No. 3670;
Thence $S2^{\circ}03'30''W$ a distance of 73.53' along the east line of Lot No. 3670 to an iron pin at the true place of beginning of the tract herein described;

Thence continuing $S2^{\circ}03'30''W$ along the east line of Lot No. 3670 a distance of 77.49' to an iron pin located $N2^{\circ}03'30''E$ a distance of 50.00' from the southeast corner of said Lot No. 3670;

Thence $N85^{\circ}29'00''W$ a distance of 59.75' to an existing iron pin located $N2^{\circ}00'10''E$ a distance of 40.00' from the southwest corner of said Lot No. 3670;

Thence $N2^{\circ}00'10''E$ along the west line of said Lot No. 3670 a distance of 74.62' to an iron pin;

Thence $S88^{\circ}14'00''E$ a distance of 59.83' to the true place of beginning, containing 0.1044 acres.