
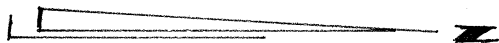


2218

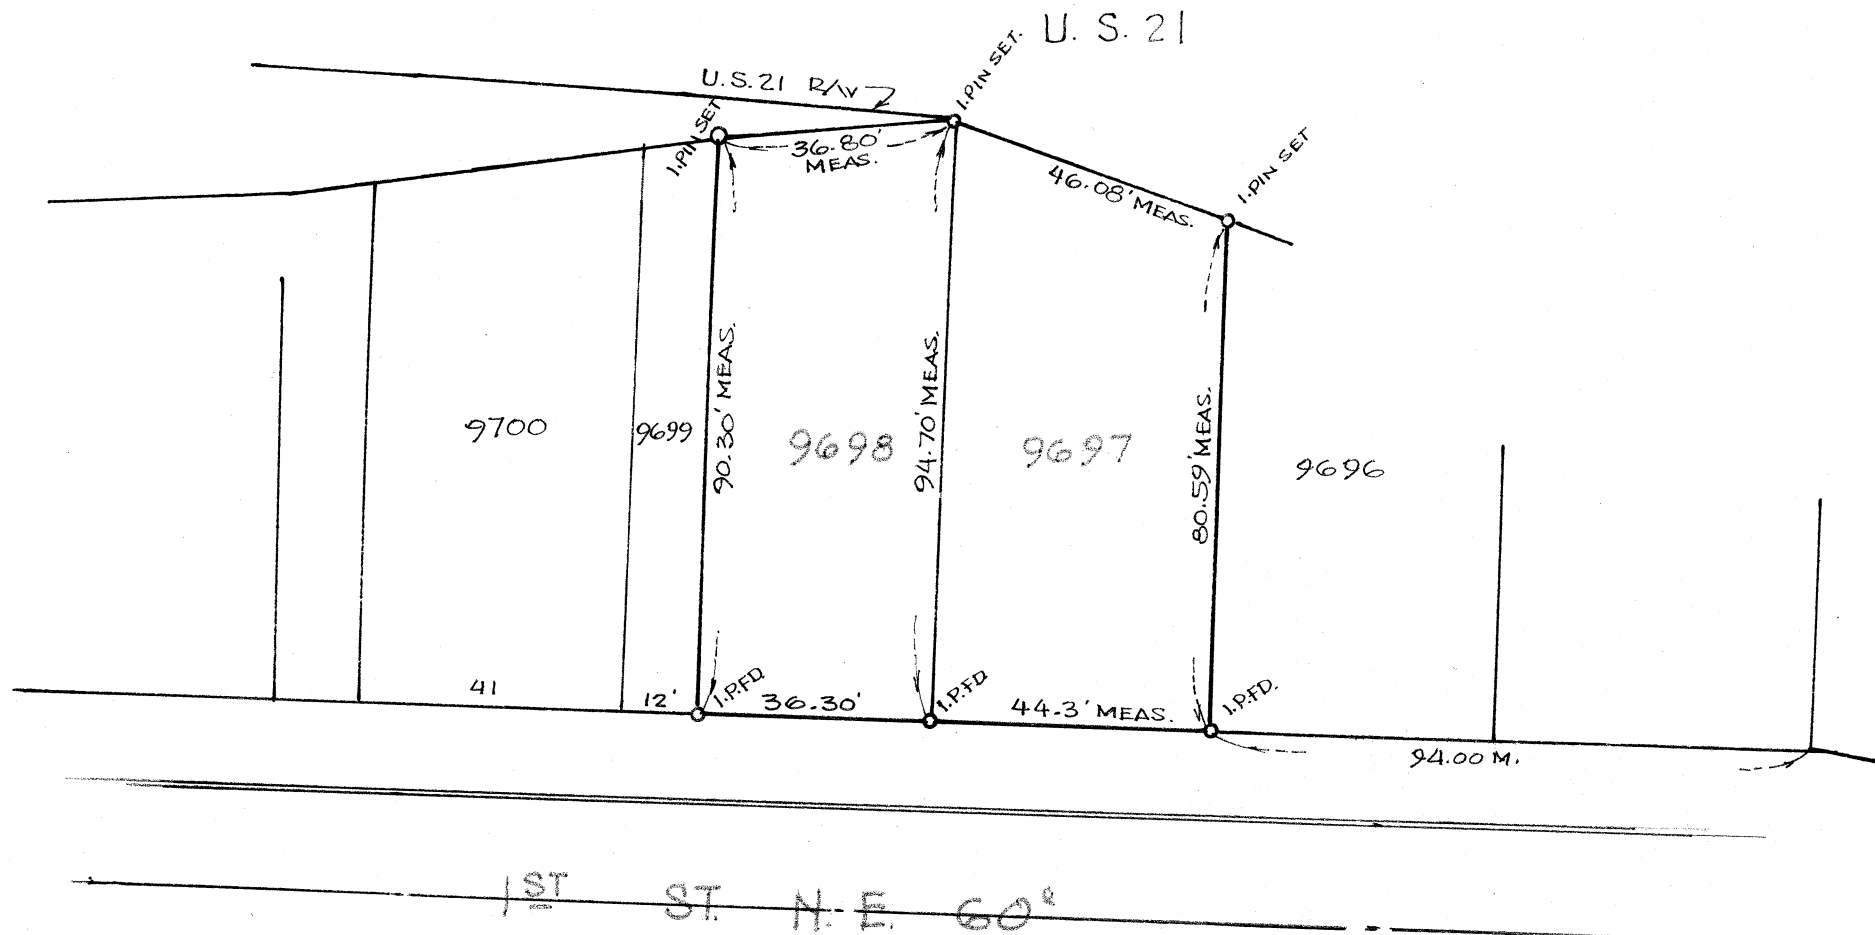

REVISIONS			SURVEY OF LOTS 9697 & 9698		
NO.	DATE	BY	FOR MR. OSTER BY R.F. WAGONER REG. SURVEYOR		
1					
2					
3			DRAWN BY R.F.V	SCALE 1"=30'	MATERIAL
4			CHK'D	DATE 5-18-70	DRAWING NO.
5			TRACED	APP'D	

SURVEY OF

FOR MR. OSTER, 1043-49 1ST ST. N.E.

BY: R. WAGONER REG. ENG. & SURVEYOR

JULY 1969.

SCALE 1" = 30'