

SURVEY OF PART LOT NO 492


MASSILLON, STARK, OHIO

FOR DR. COLE

DATE APRIL, 1973

BY ~~R. FAVAGONE~~ REGISTERED ENGINEER AND SURVEYOR

SCALE: 1" = 30'

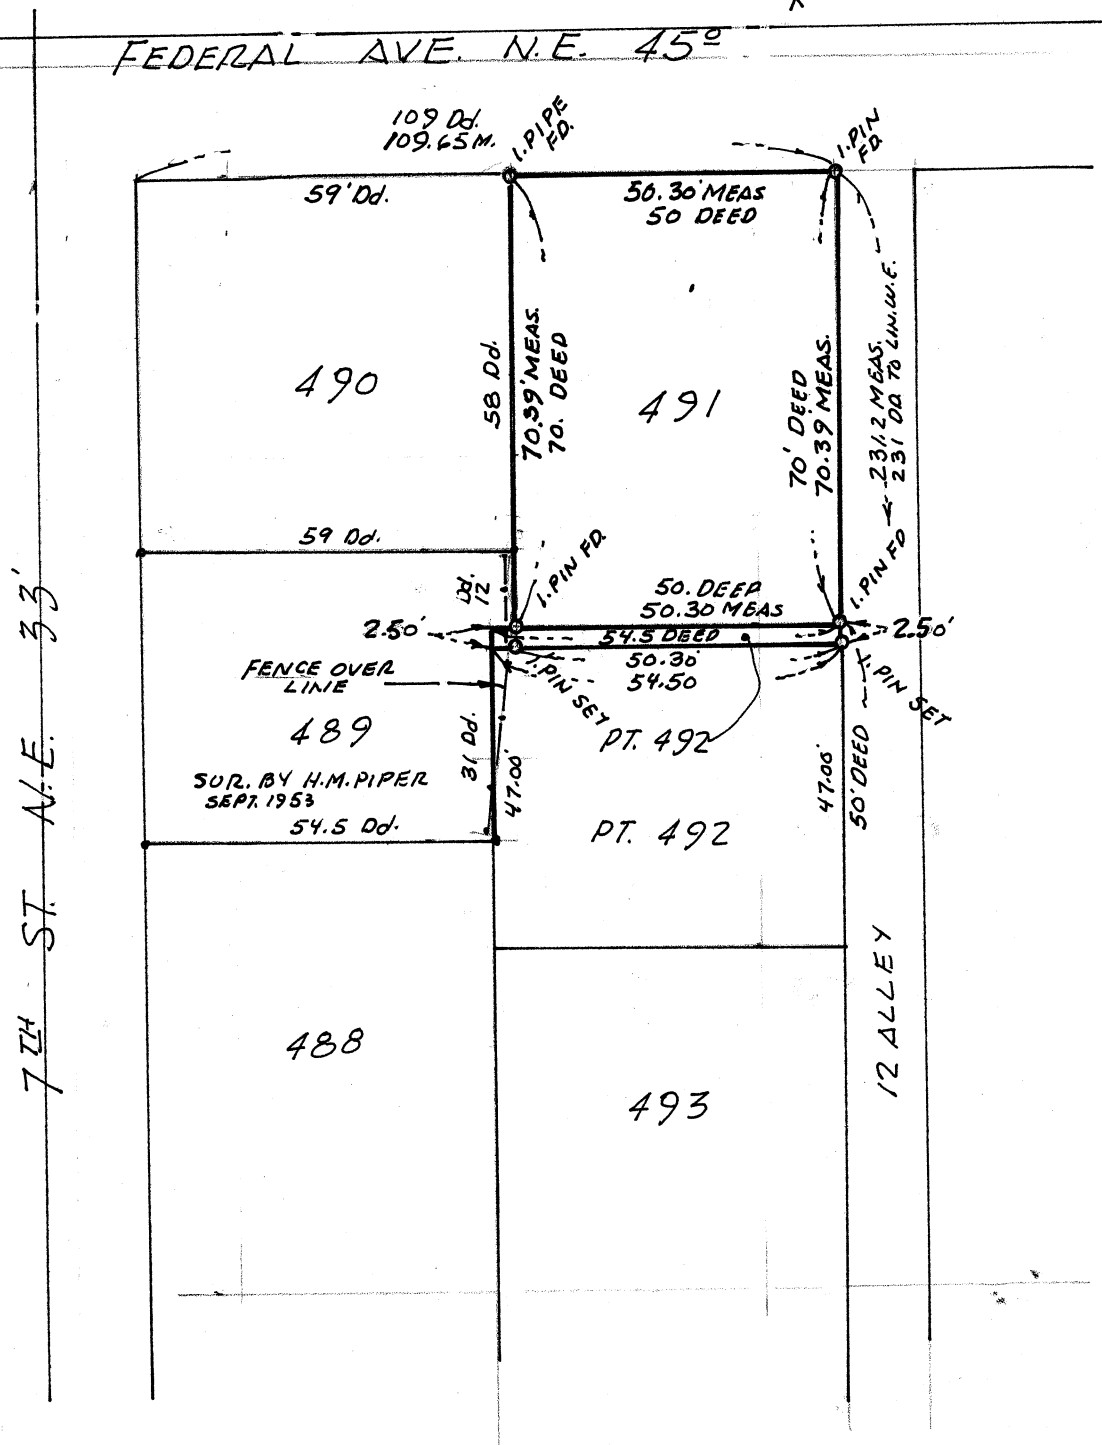

PART LOT NO. 492

(For: Dr. Cole)

Known as and being part of Lot No. 492, in the City of Massillon, Stark County, Ohio and being more fully described as follows:

The true place of beginning being at an iron pin at the northeast corner of said Lot No 492;


Thence southerly along the east line of said Lot No. 492 a distance of 2.50' to an iron pin;

Thence westerly and parallel to the north line of said Lot No. 492 a distance of 54.50' to a point on the west line of said Lot No. 492;

Thence northerly along the west line of said Lot No. 492 a distance of 2.50' to the northwest corner of said Lot No. 492;

Thence easterly along the north line of said Lot No. 492 a distance of 54.50' to the true place of beginning, containing 136 square feet, more or less.

2283

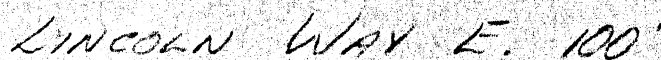

DR. COLI
S-36

Bike
YOST.

I hereby certify that this is a correct survey made by me of LOT 491 IN THE CITY
OF MASSILLON, COUNTY OF STARK AND STATE OF OHIO

This certification made by me this 13 day of MARCH 1973

