

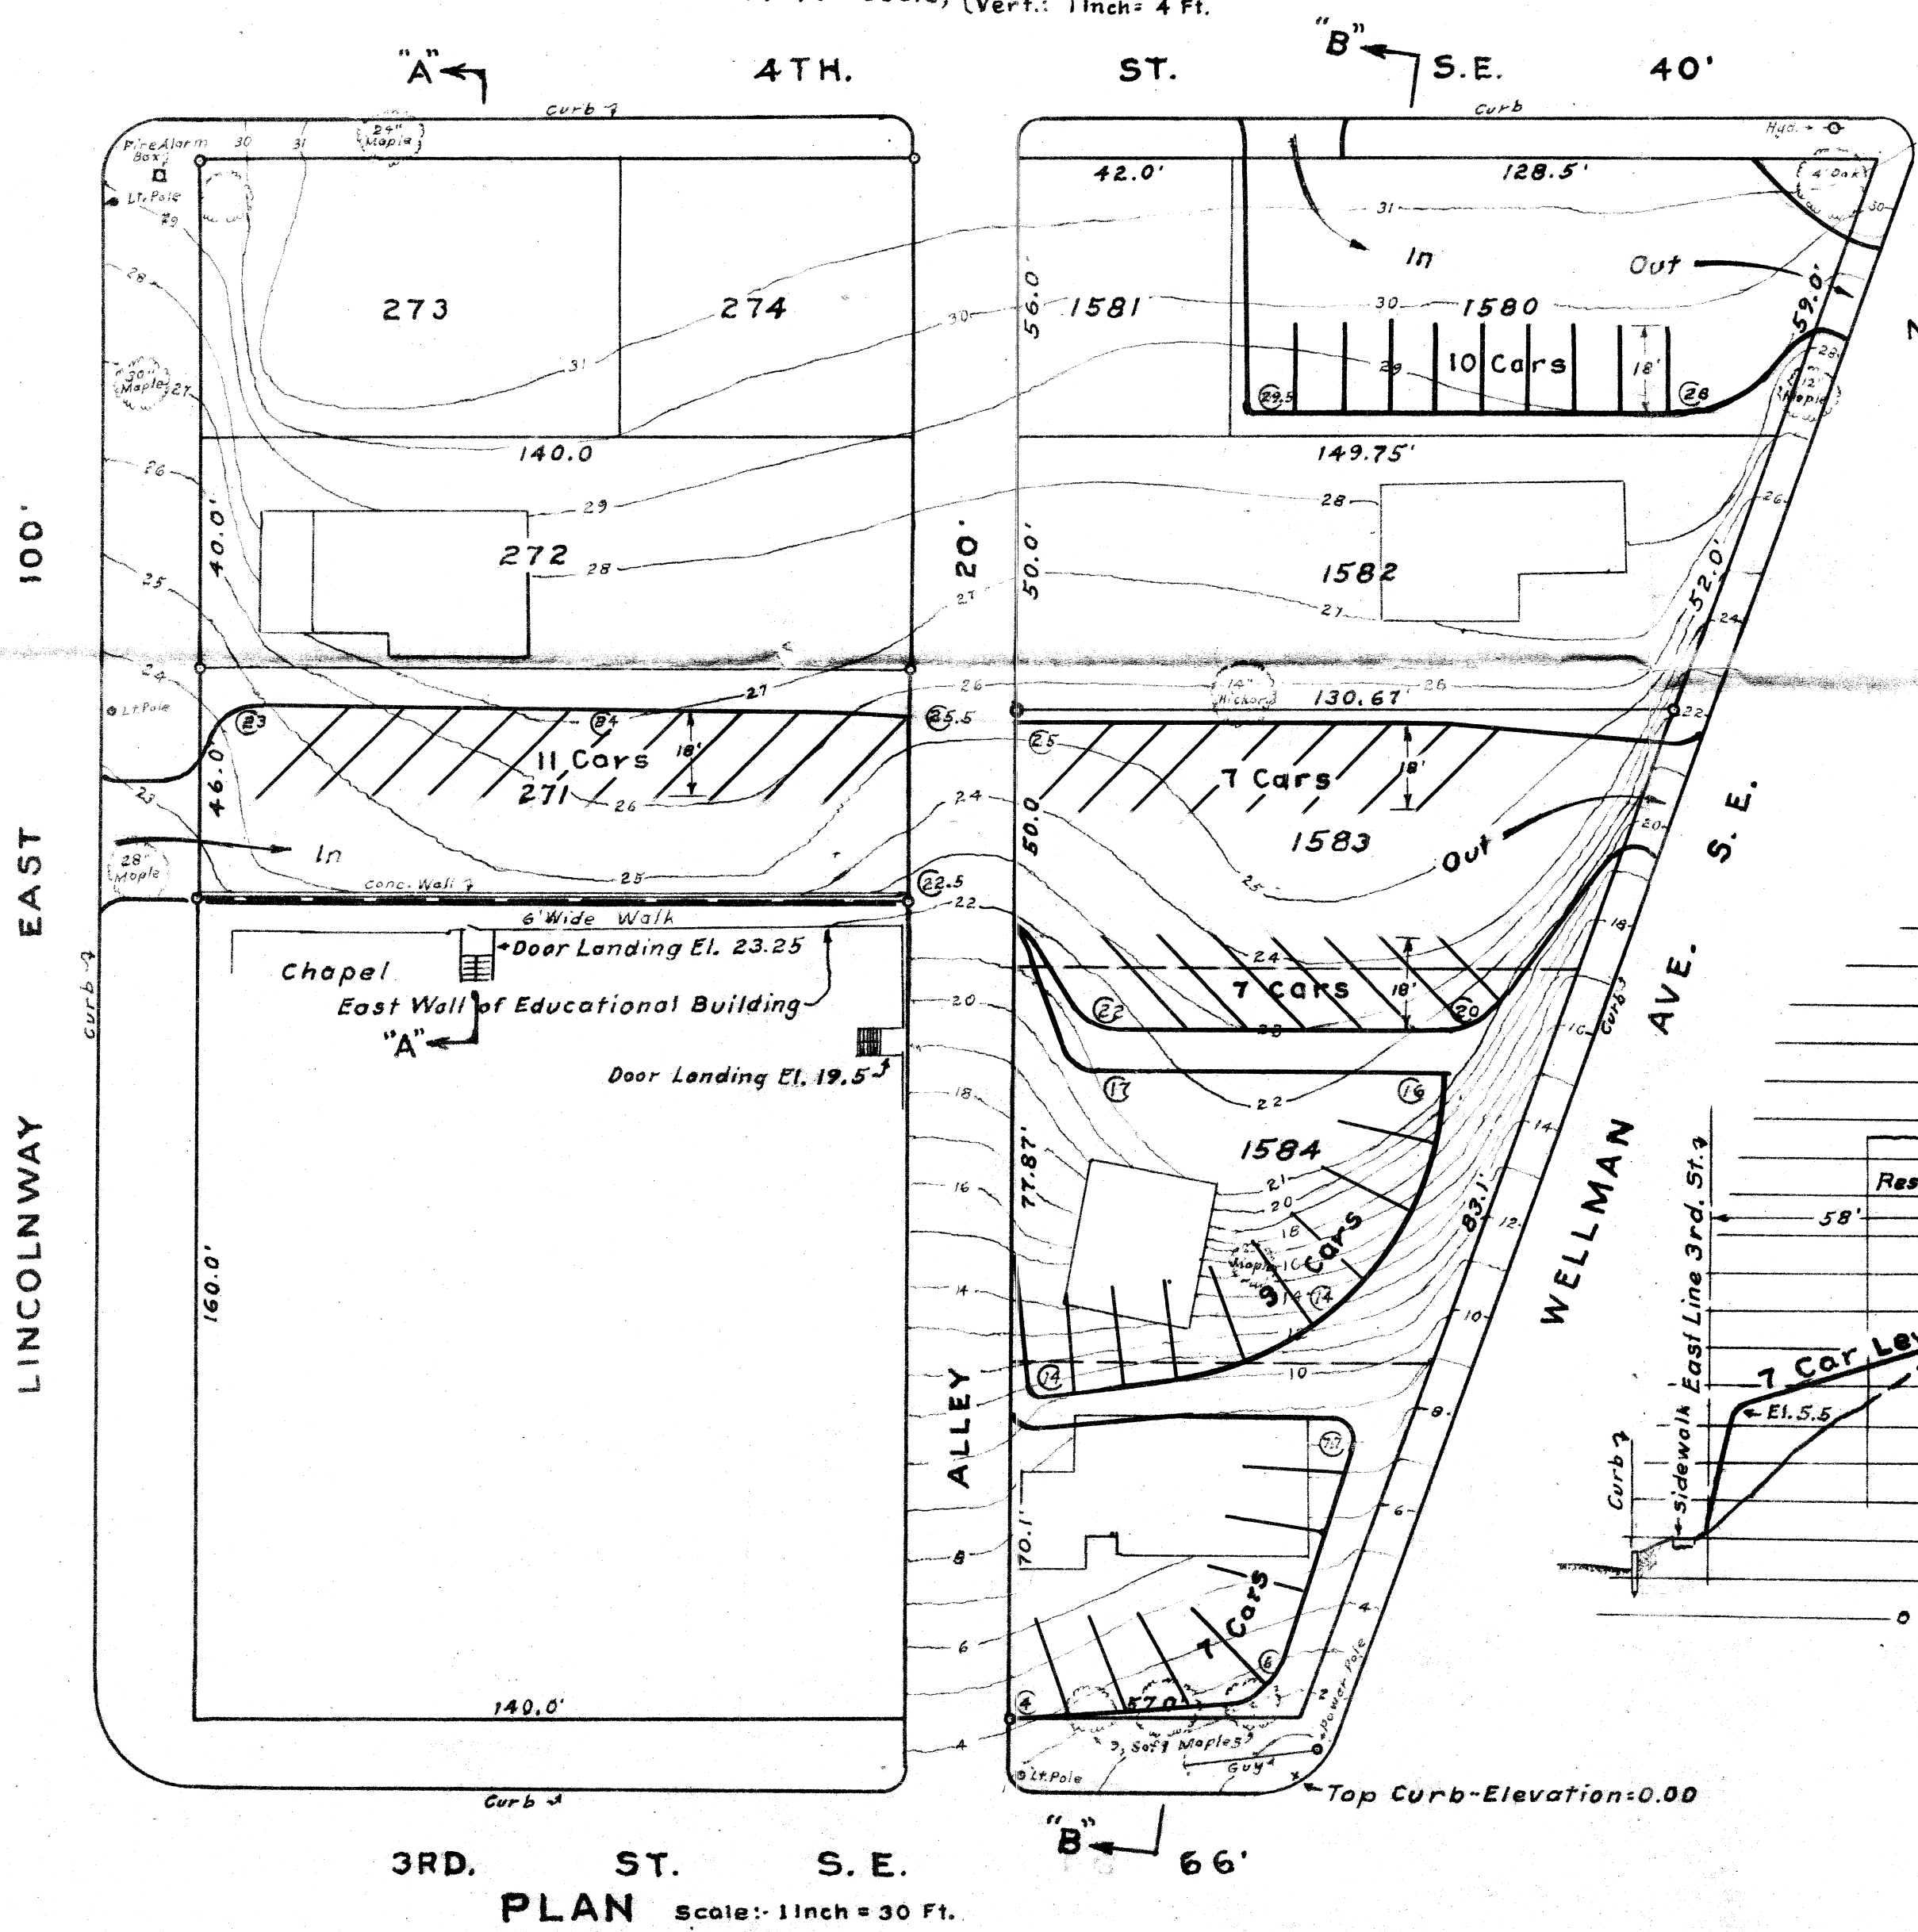


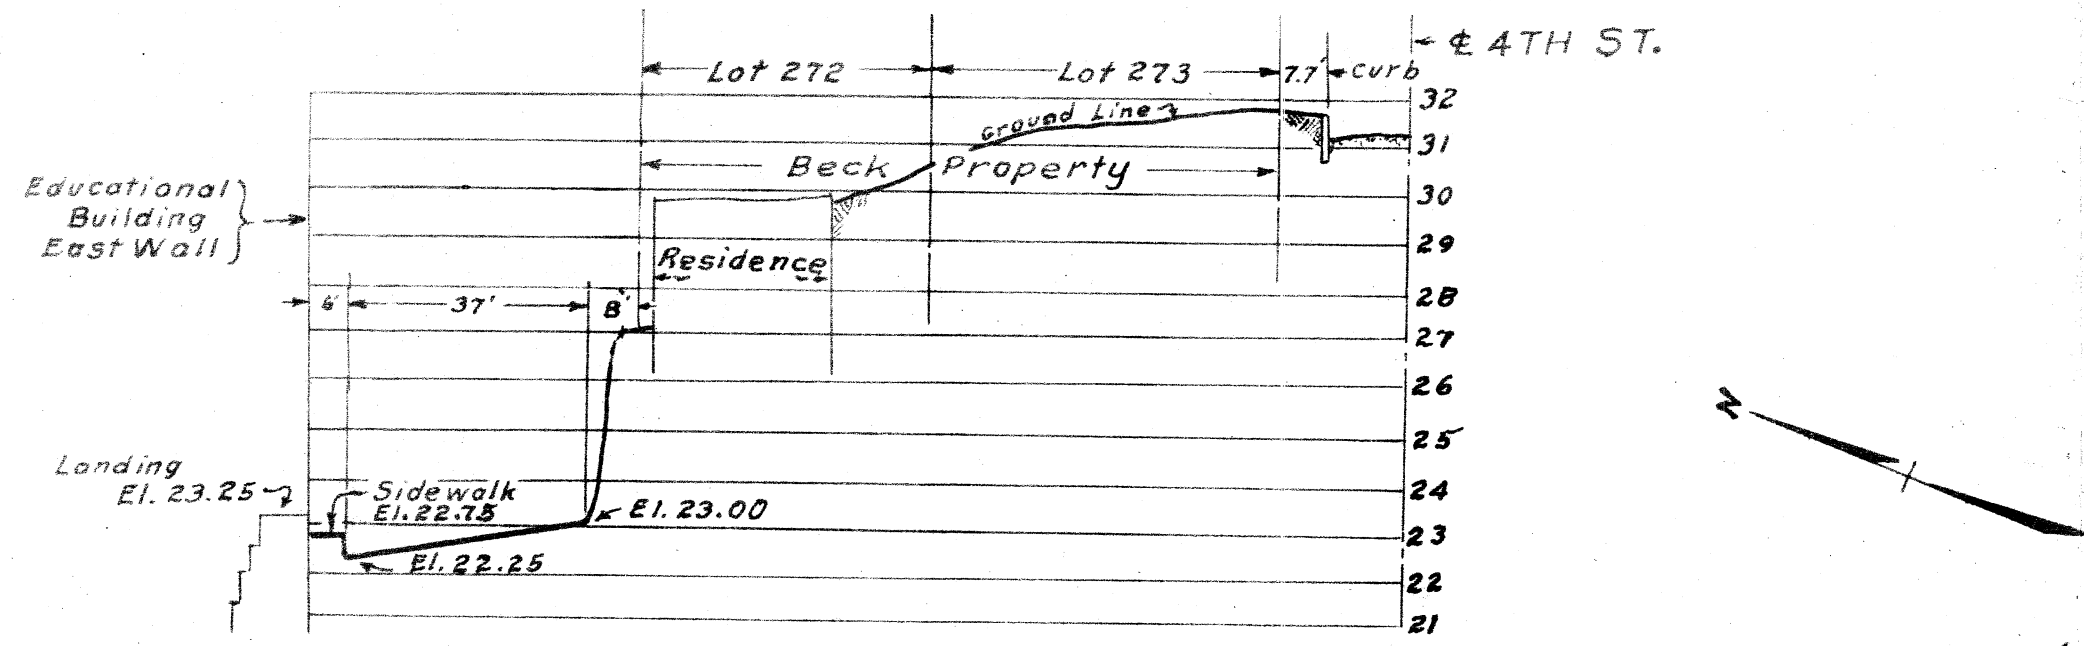


Note:-
Four private drive to street permits needed.
Finished parking pavement elevations shown @ 2.5

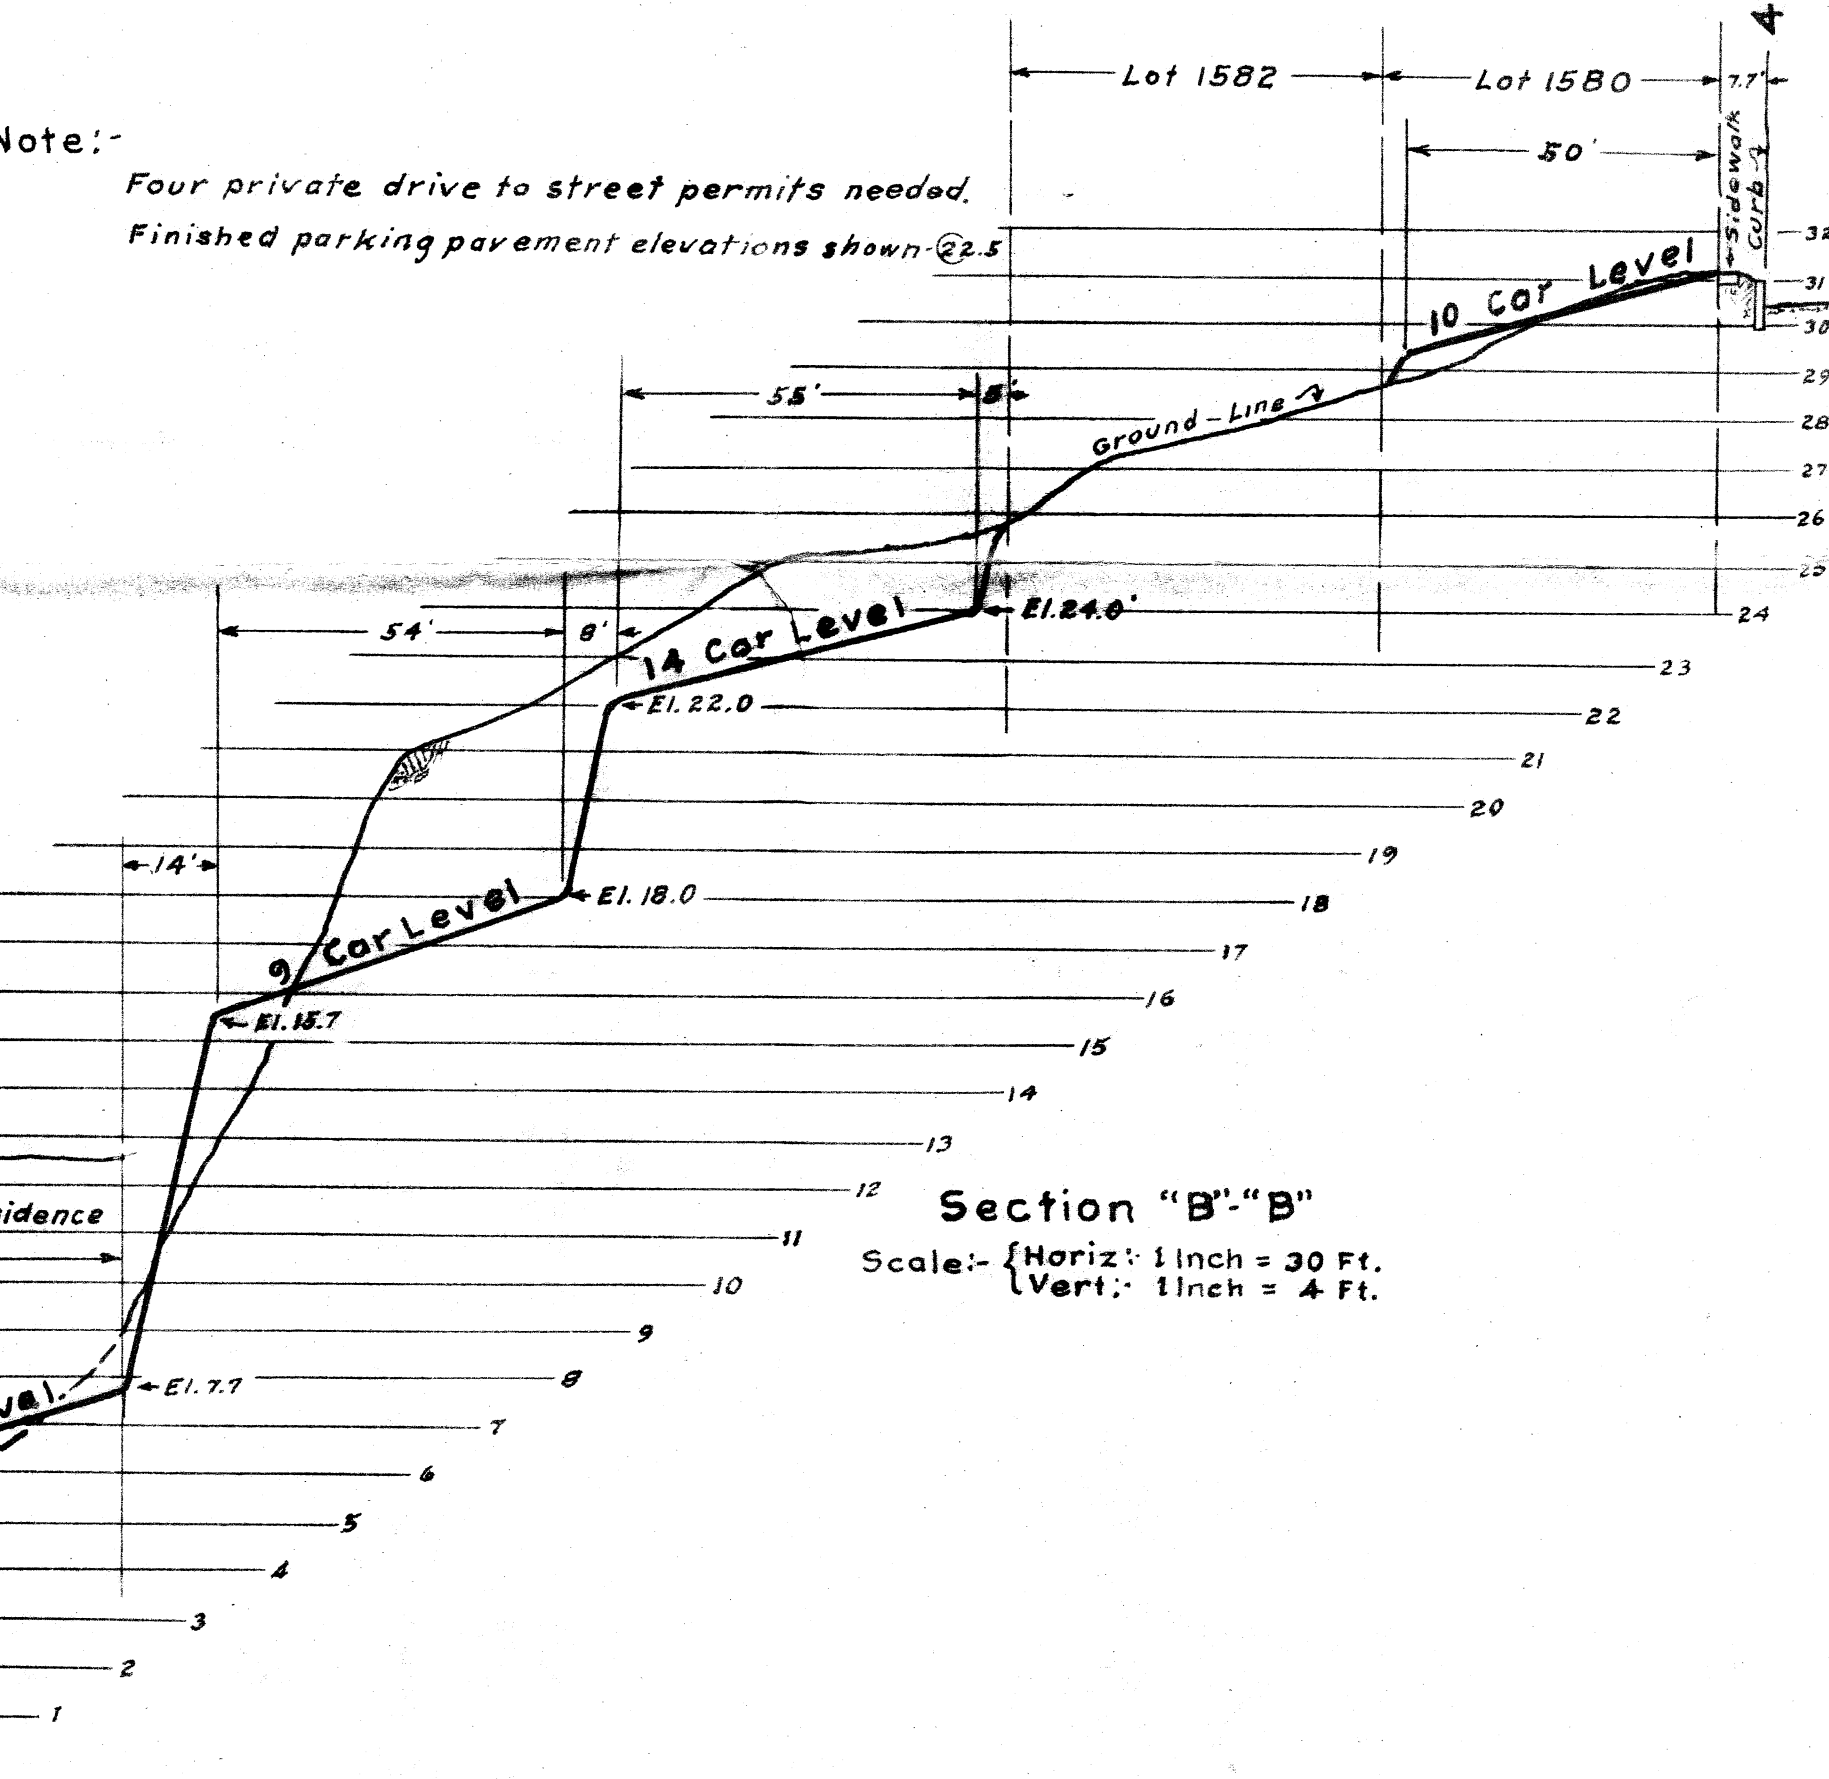

PLAN & SECTIONS
OF PARKING FACILITIES DEVELOPMENT
FOR FIRST UNITED METHODIST CHURCH
AT 301 LINCOLNWAY EAST, MASSILLON, OHIO.
Scale: As Noted.
Dr. By: M. J. Allen 7-2-74.

D

2437

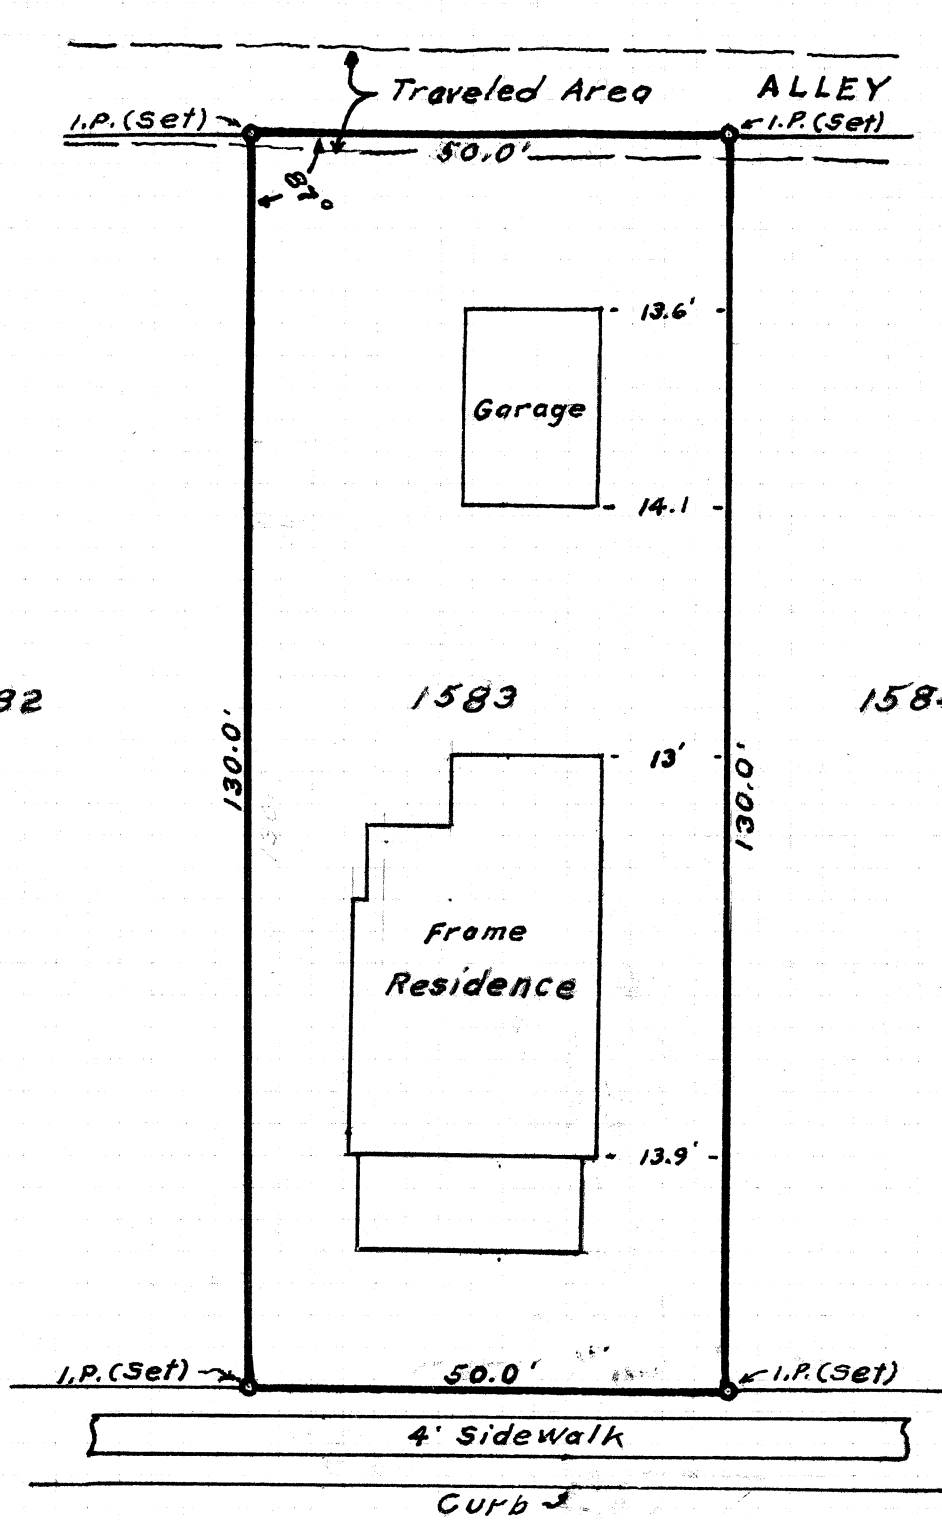

GREEN AVE. S.W. 50'

RAY DOUGLAS PROPERTY MAP
1132 GREEN AVE. S.W.
MASSILLON, OHIO.
Scale: - 1 Inch = 20 Feet.
Dr By: - M. J. Ater June 20, 1972.