

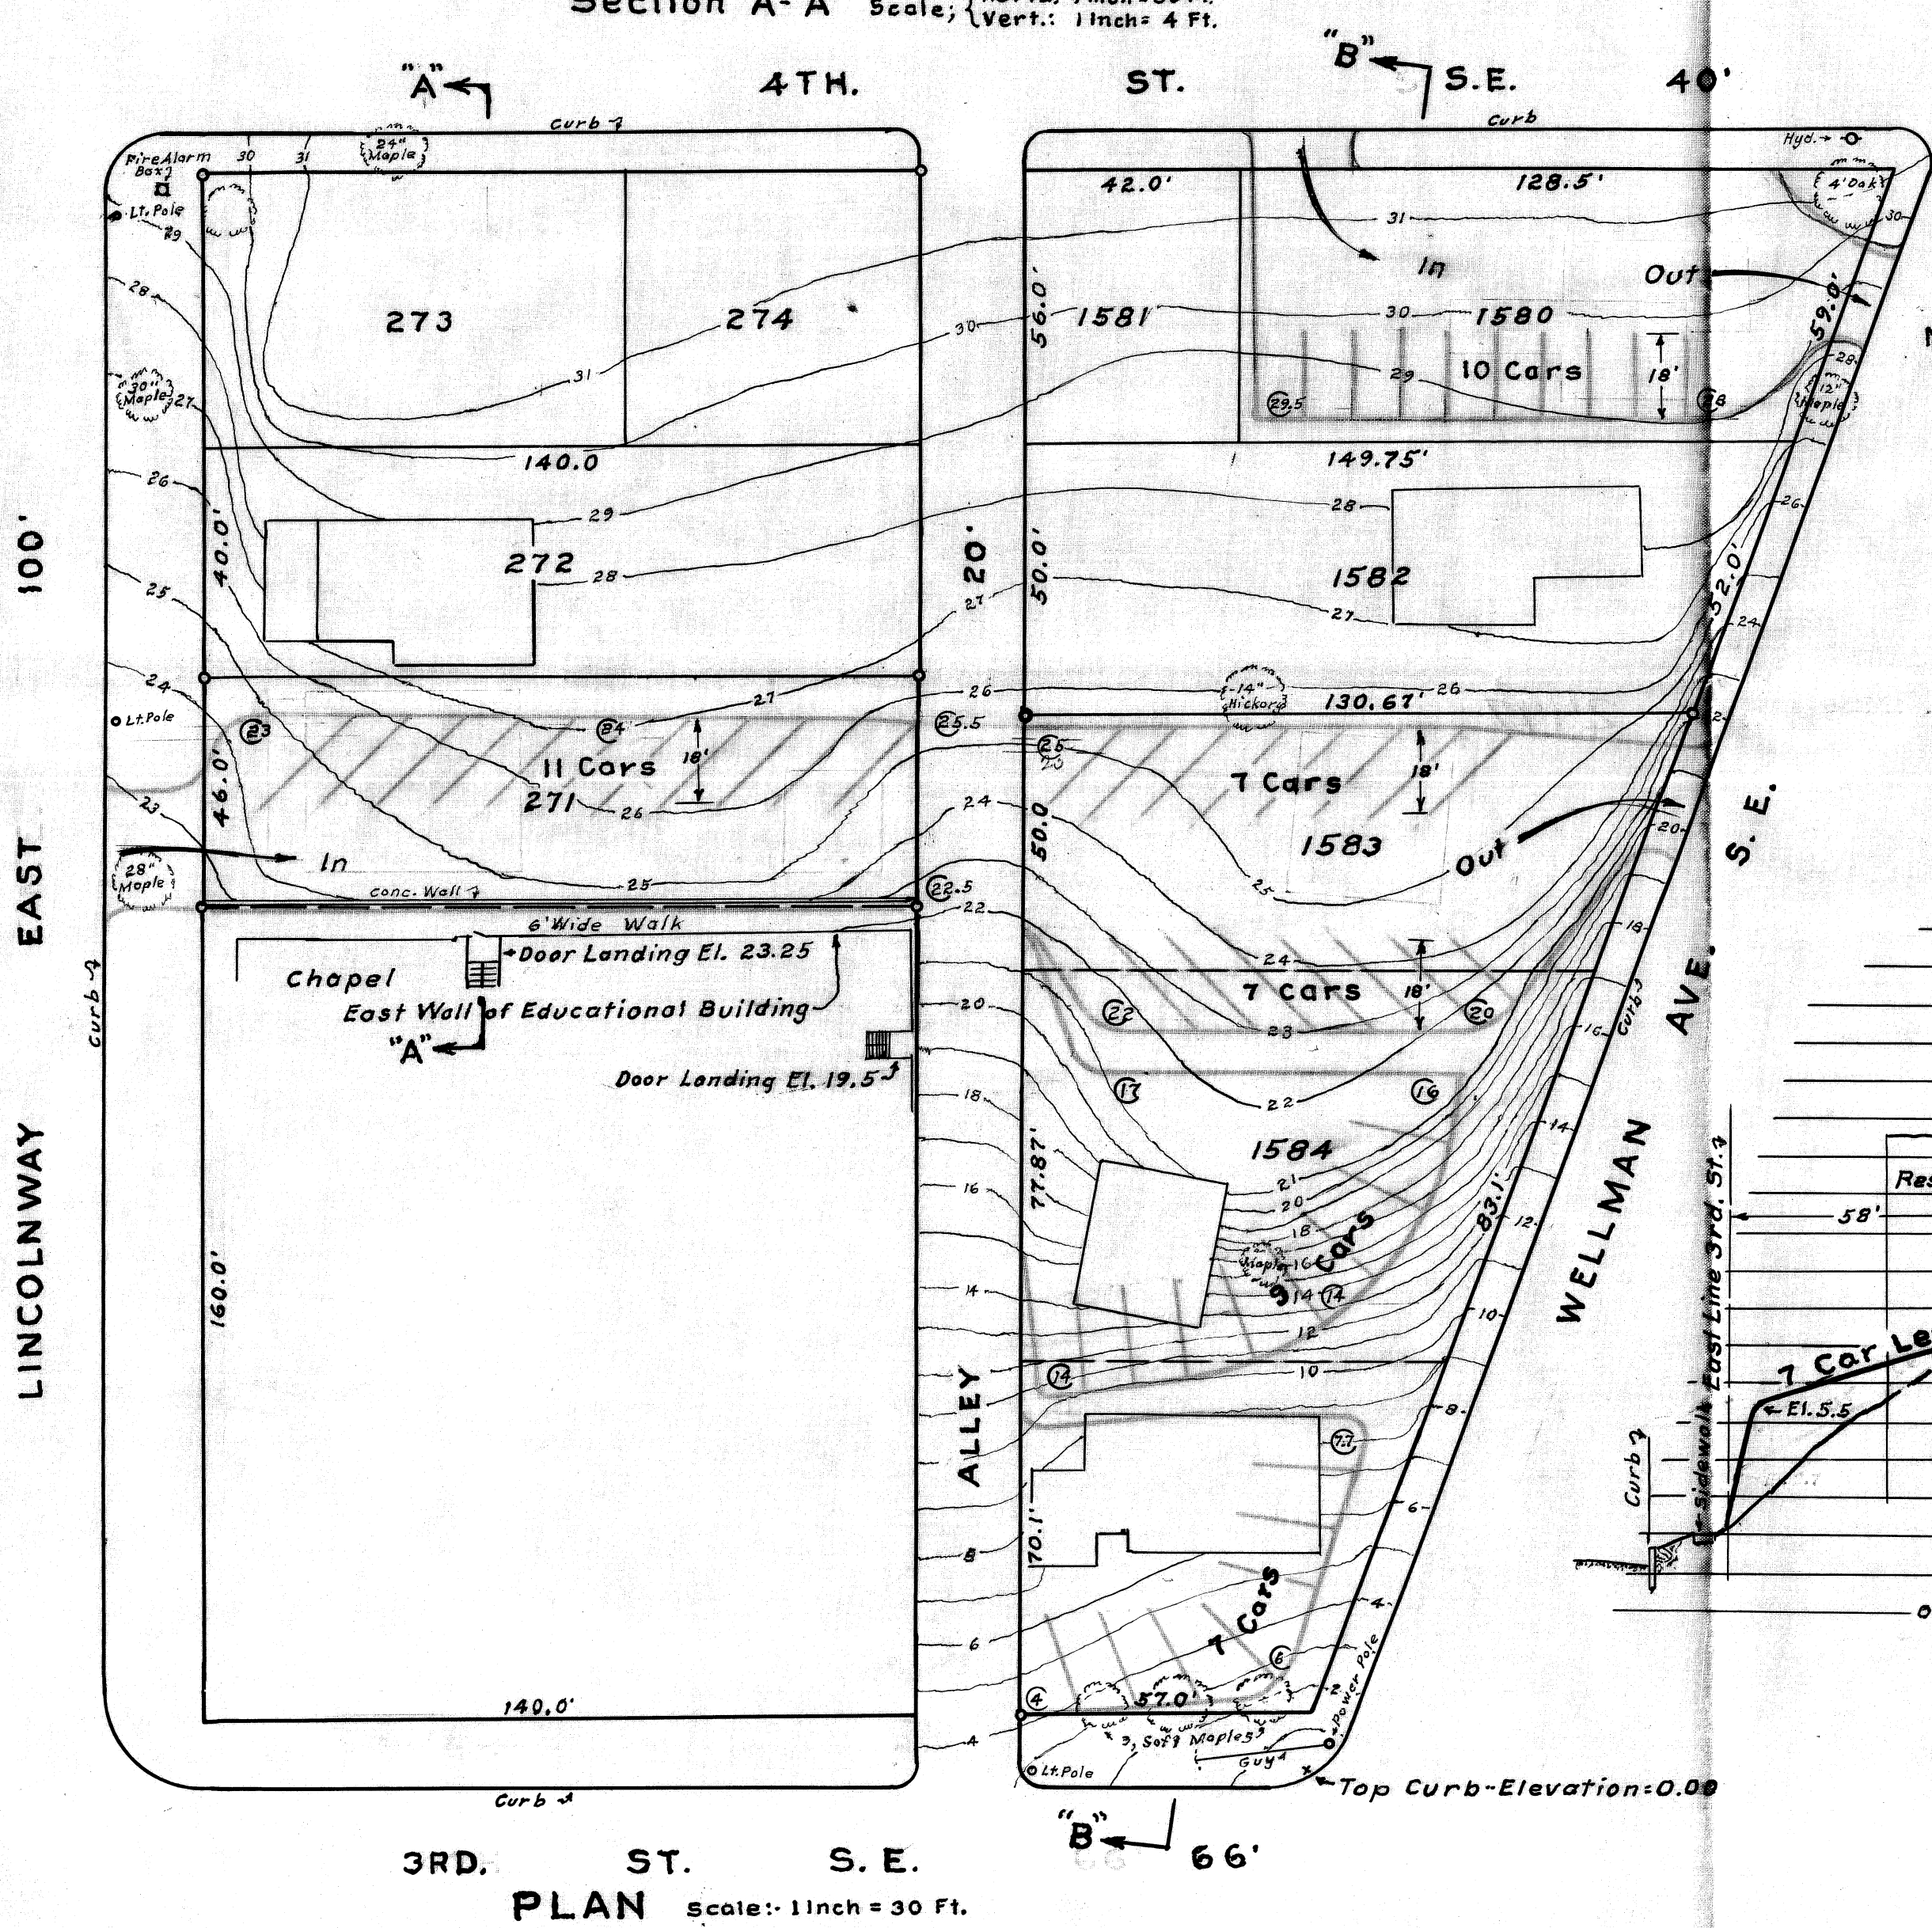


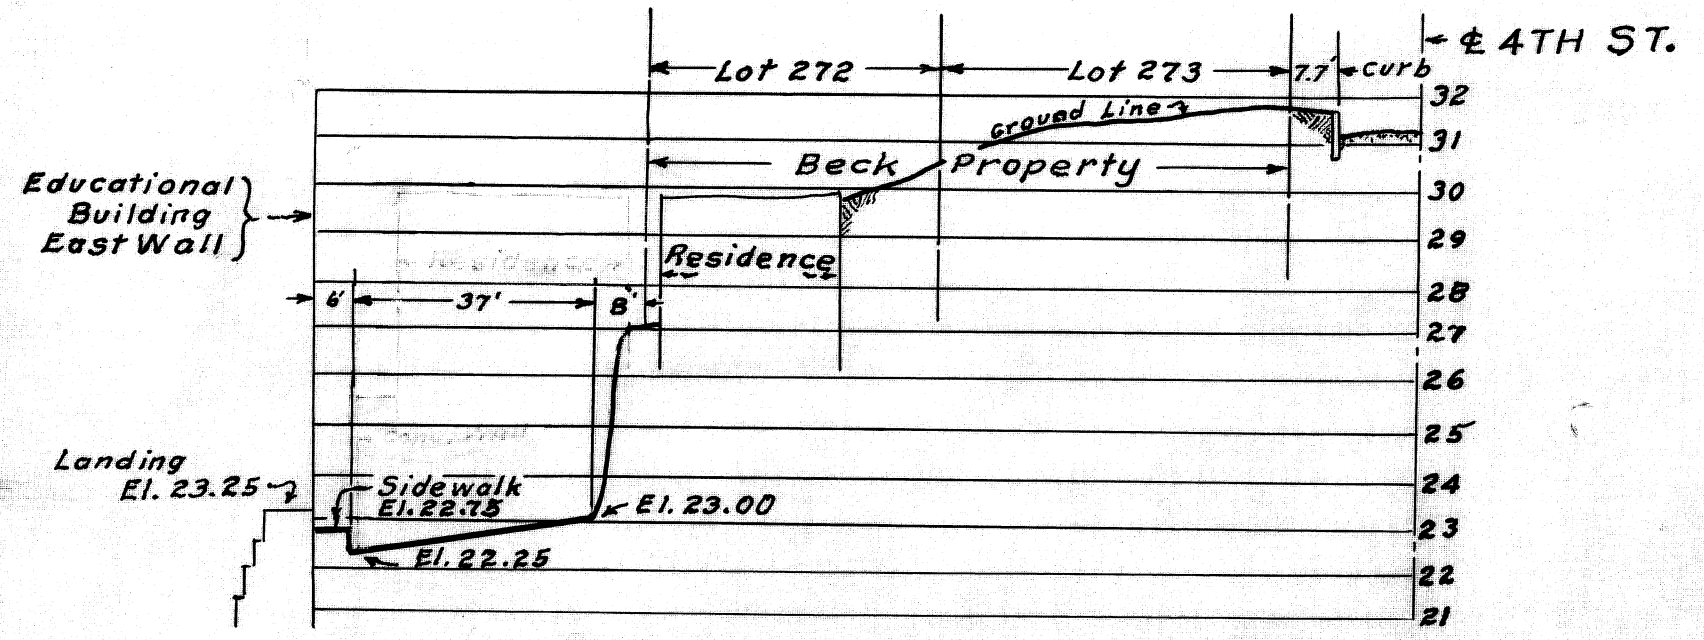

Note:-
Four private drive to street permits needed.
Finished parking pavement elevations shown @ 2.5

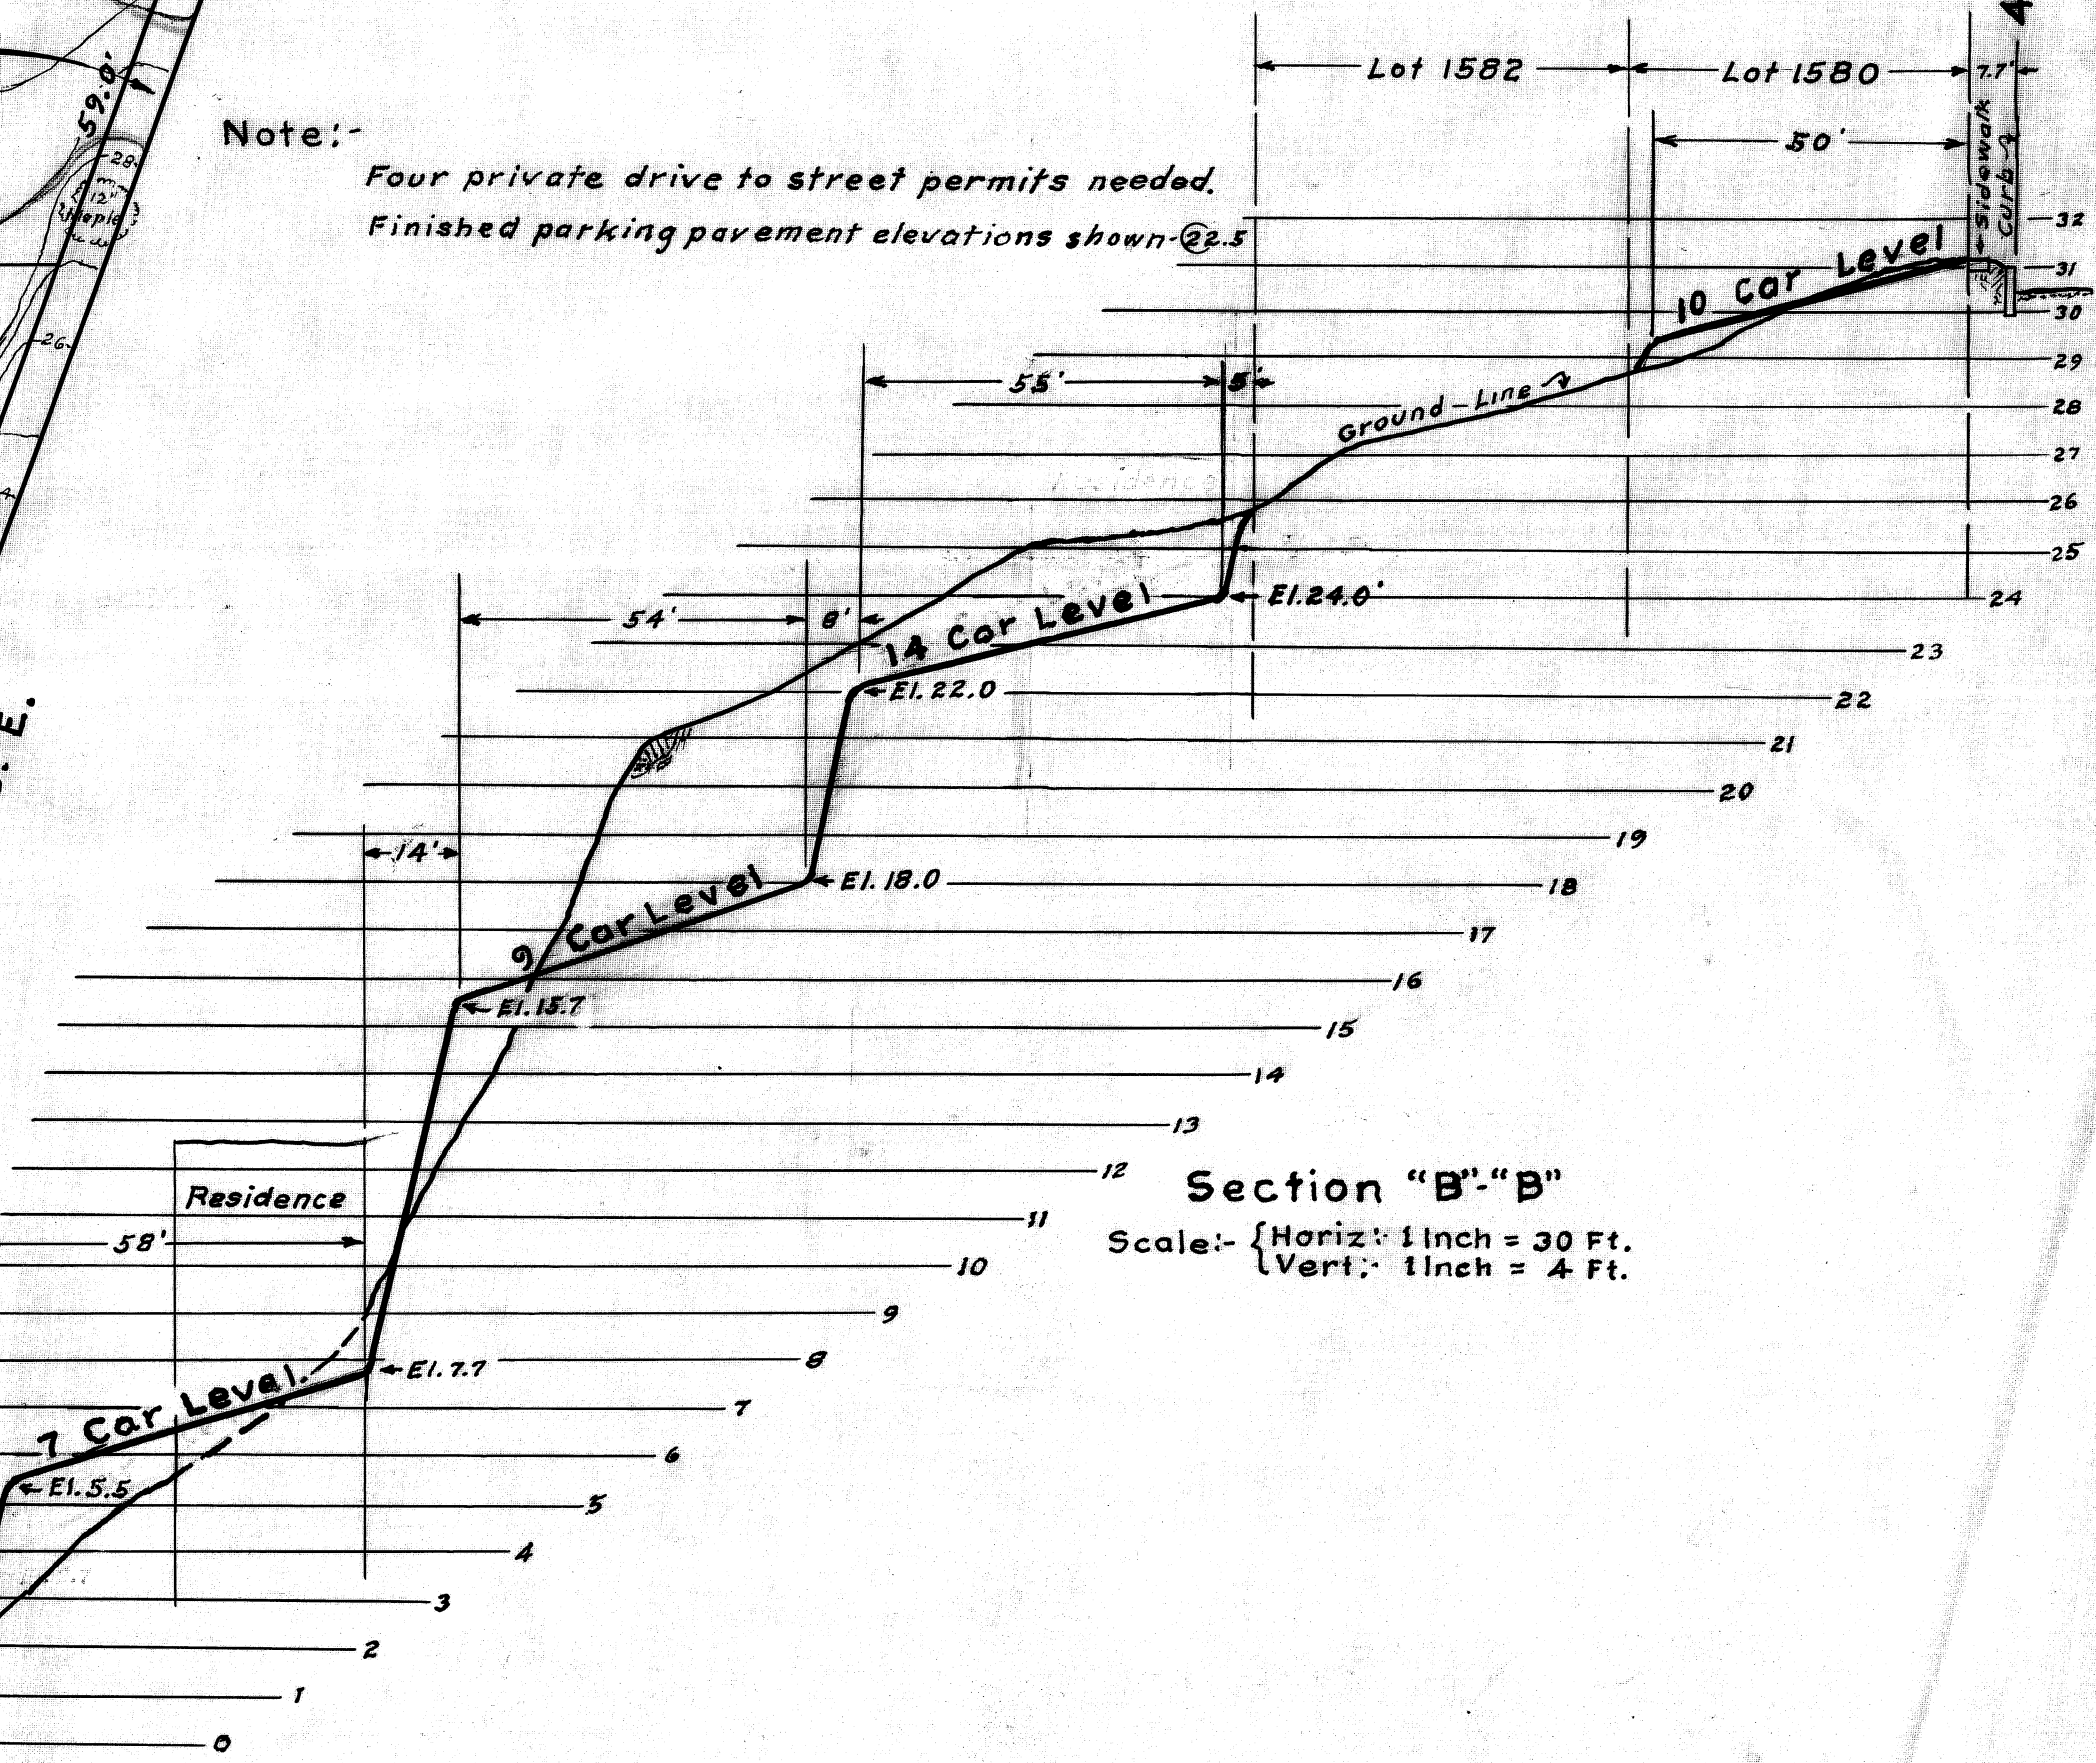

PLAN & SECTIONS
OF PARKING FACILITIES DEVELOPMENT
FOR FIRST UNITED METHODIST CHURCH
AT 301 LINCOLNWAY EAST, MASSILLON, OHIO.
Scales: As Noted.
Dr. By: M. J. Ater 7-2-74.