



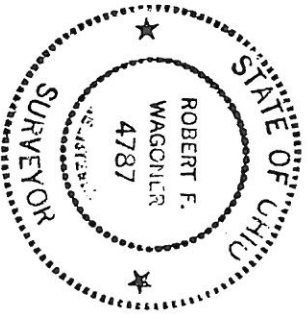

SURVEY OF LOTS 2003 & 2004
MASSILON, STARK CO., OHIO
SCALE 1"=30' MAY, 1992 BY ROBERT F. WAGONER, REG. SUR. 4787

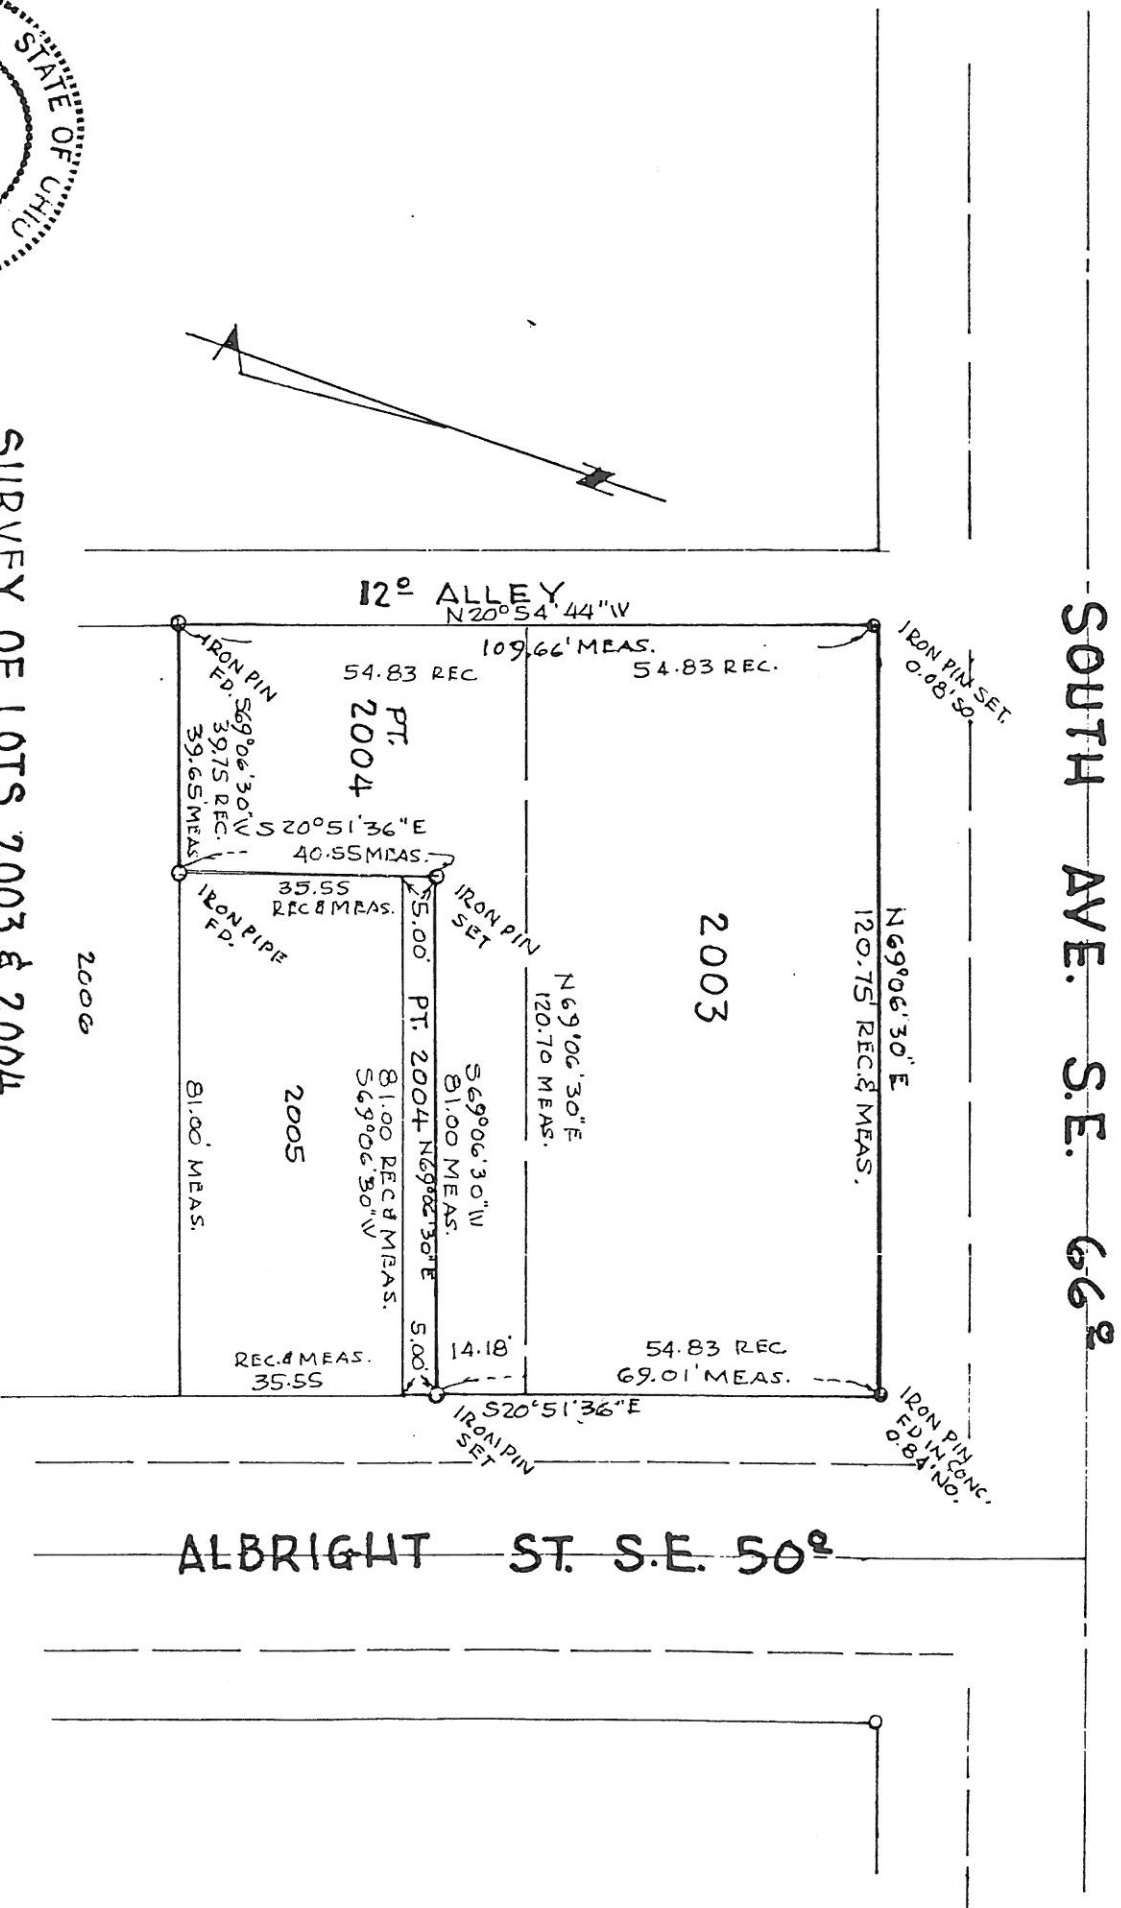

SOUTH AVE. S.E. 66°

ALBRIGHT ST. S.E. 50°

1" PIPE FD. 114 CONC.
0.24 No.

1" PIPE FD.
0.29 No.

1" PIPE FD.
0.46 No.

1" PIPE FD.
0.13 No.

1" PIPE FD.
0.41 No.

61.66' MEAS.
62' REC.

61.95' MEAS.
62' REC.

62.26' MEAS.
62' REC.

123.90' MEAS.
124.50' REC.
113.70'

1424

1425

1428

124.50' REC.
123.95' MEAS.
56.00'

90° 17' 08"
0.55'

118.61' MEAS.
119.50' REC.

119.50' REC.
119.05' MEAS.

1423

IRON PIN SET

IRON PIN SET

62.00' REC. & MEAS.

1426

62.00' REC. & MEAS.

40' REC. & MEAS.

1422

40' REC. & MEAS.

62.00' REC. & MEAS.

IRON PIN SET

62' REC.
61.85' MEAS.

45.39' MEAS.
45' REC.

1427

62.00' REC. & MEAS.

1" PIPE

19' c/c ROSE AVE. S.E. 30°

KEY OF LOTS 1423, 1424, 1425, 1426 & 1428

WILLON, STARICK CO., OHIO

1" = 30'

MAY 1992

ROBERT H. WAGONER, REG. SURVEYOR 4787

PART LOT 2004

Known as and being Part of Lot No. 2004 in the City of Massillon, Stark County, Ohio, and being more fully described as follows:


The true place of beginning being the northeast corner of Lot No. 2005;

Thence S69°06'30"W along the north line of said Lot No. 2005, a distance of 81.00' to the northwest corner of Lot No. 2005;

Thence N20°51'36"W, a distance of 5.00' to an iron pin set;

Thence N69°06'30"E, a distance of 81.00' to an iron pin set on the east line of Albright Street S.E.;

Thence S20°51'36"E, a distance of 5.00' to the true place of beginning containing 405 square feet, .0093 acres.

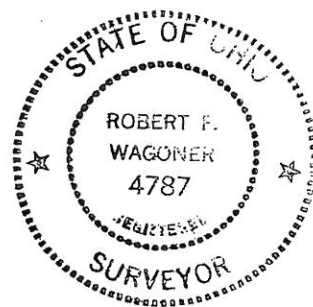

Robert F. Wagoner