



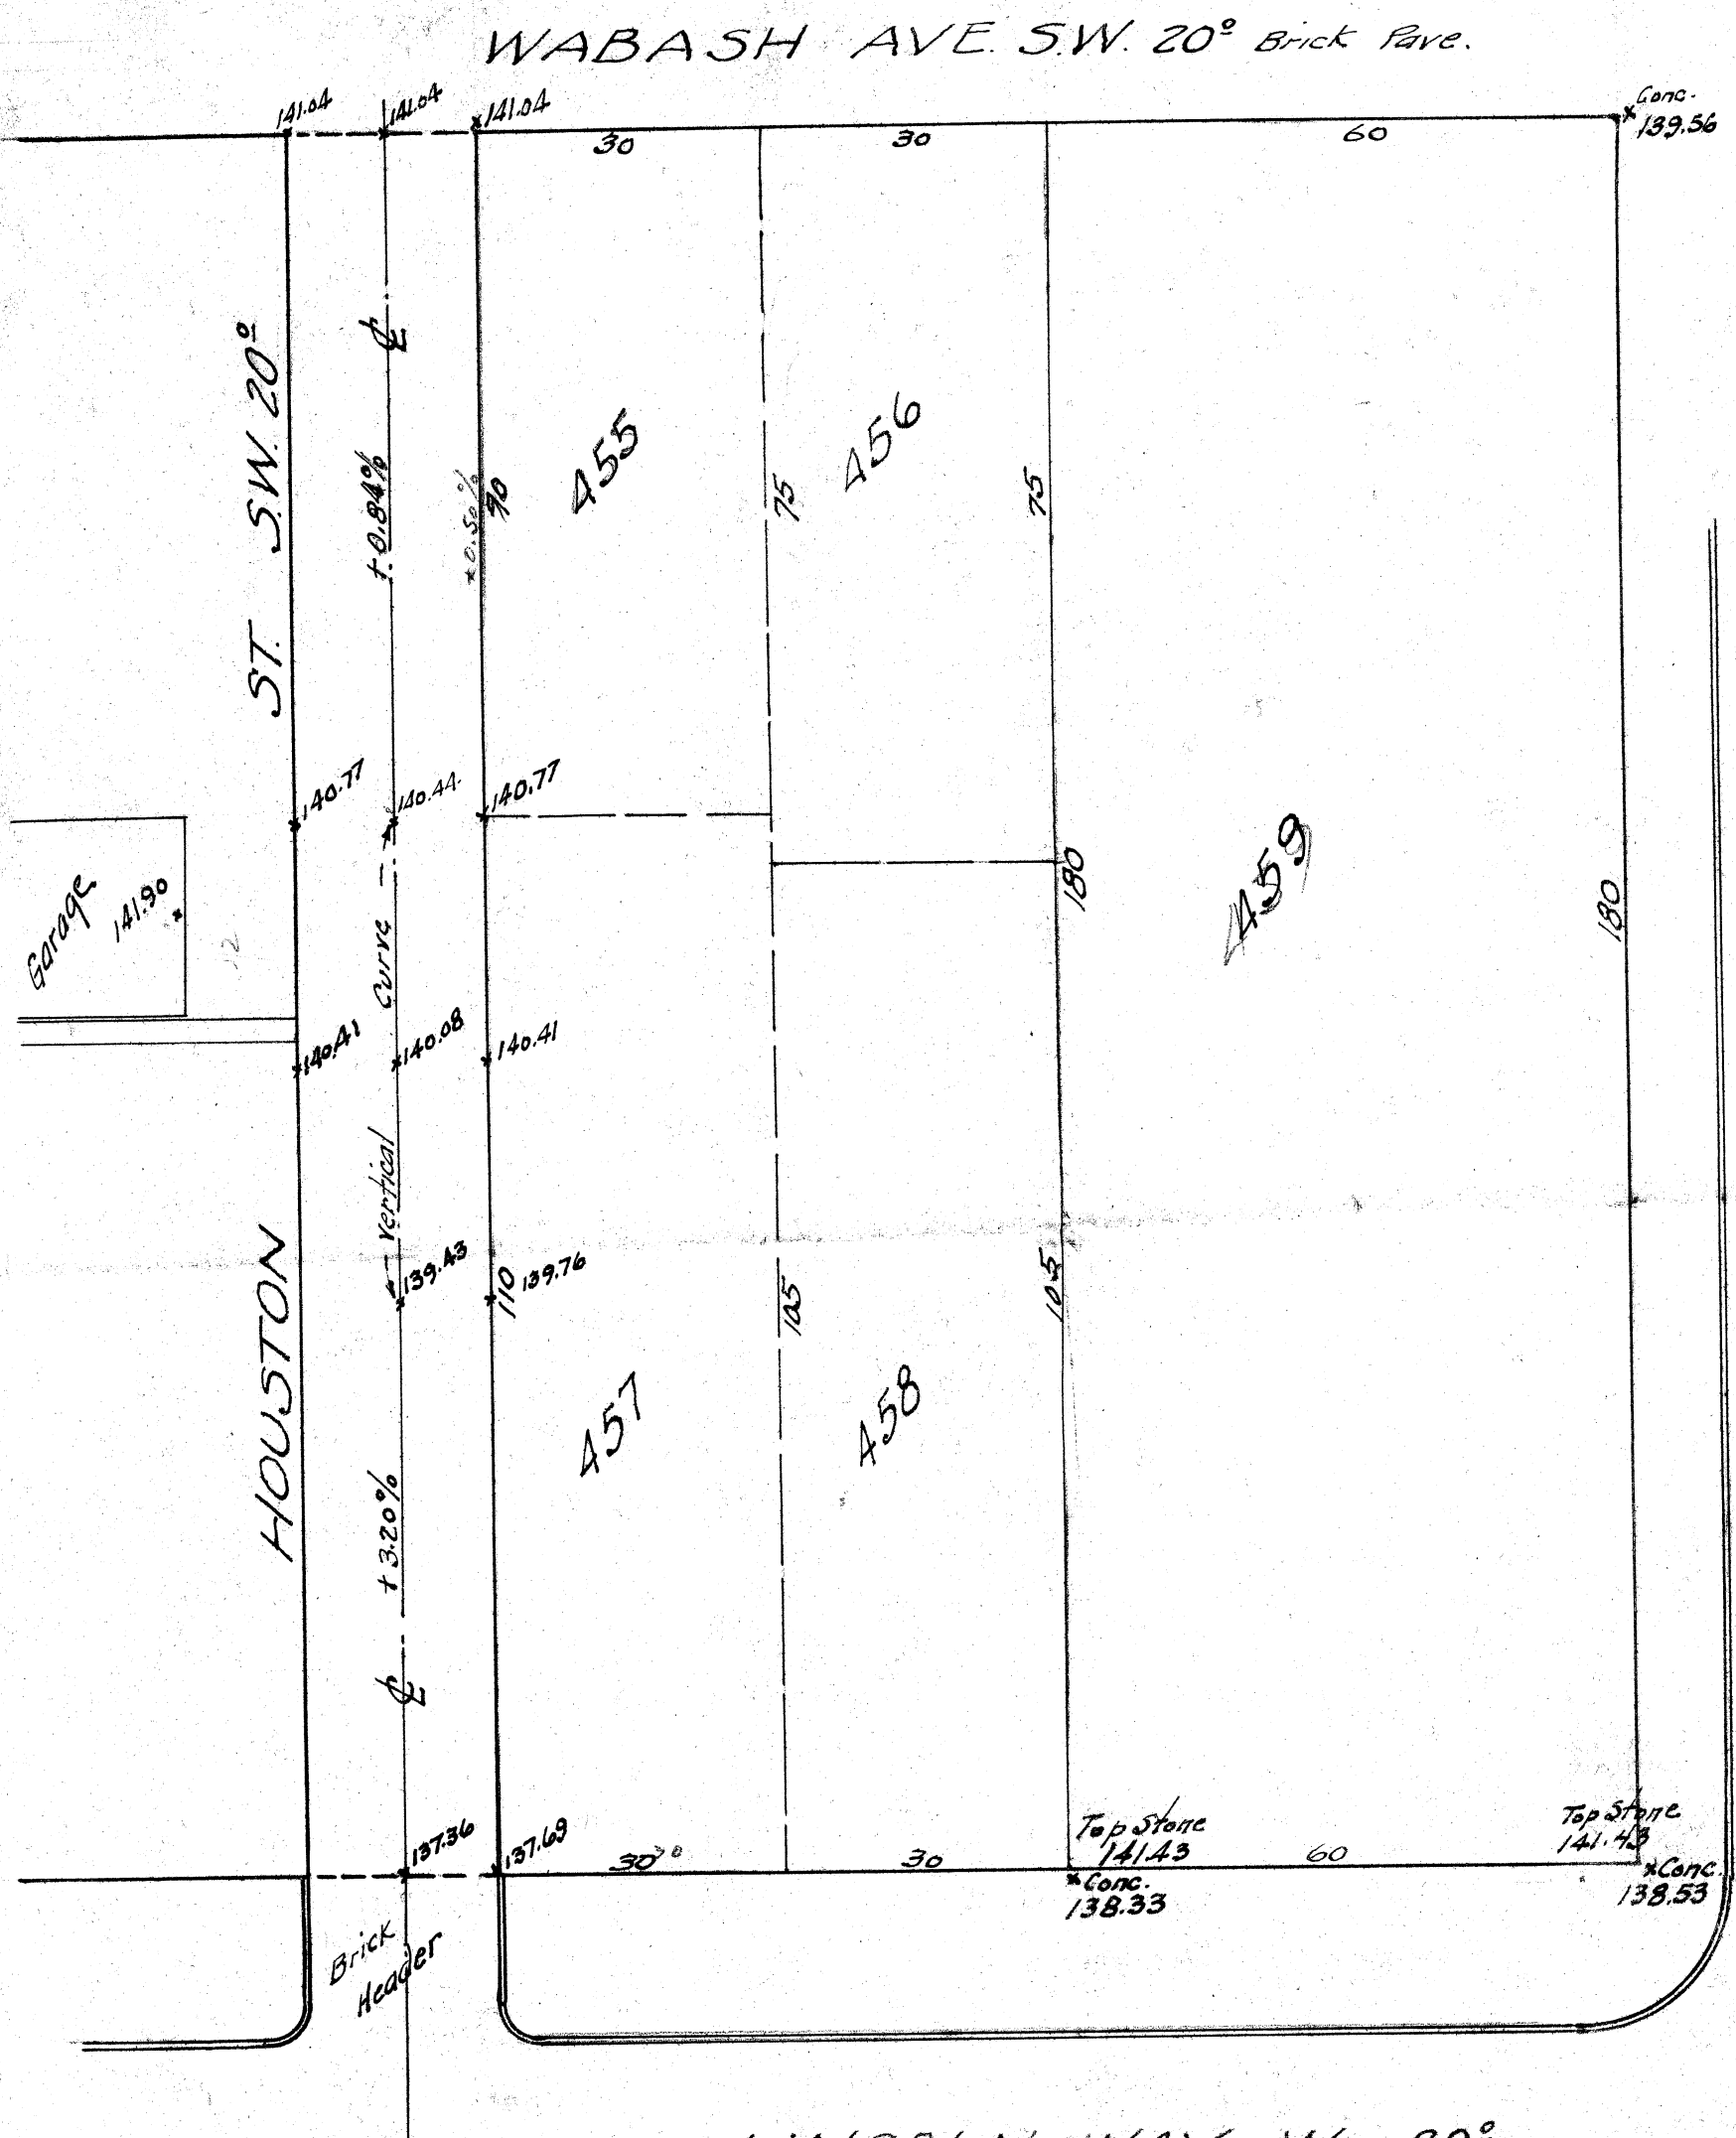

FIR ST SW 60° Brick Pave.
40 5/8 c/c

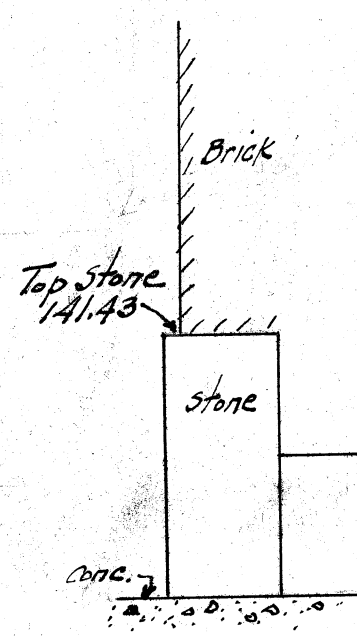

LINCOLN WAY W. 80°
15° c/c
Asphalt Pave.

FOR C. O. FINEFROCK
Nov. 29, '45.
Dr. by H. M. Piper - City Engr.
Scale: 1" = 20'