

SURVEY OF LOT No. 9656 & PT. 9655


MASSILLON, STARK, OHIO

FOR Mrs. Clara Crone - 882 Wales Rd. N.E.

DATE 7-9-53

BY H. M. PIPER - REGISTERED ENGINEER AND SURVEYOR

SCALE: 1" = 20 FT.

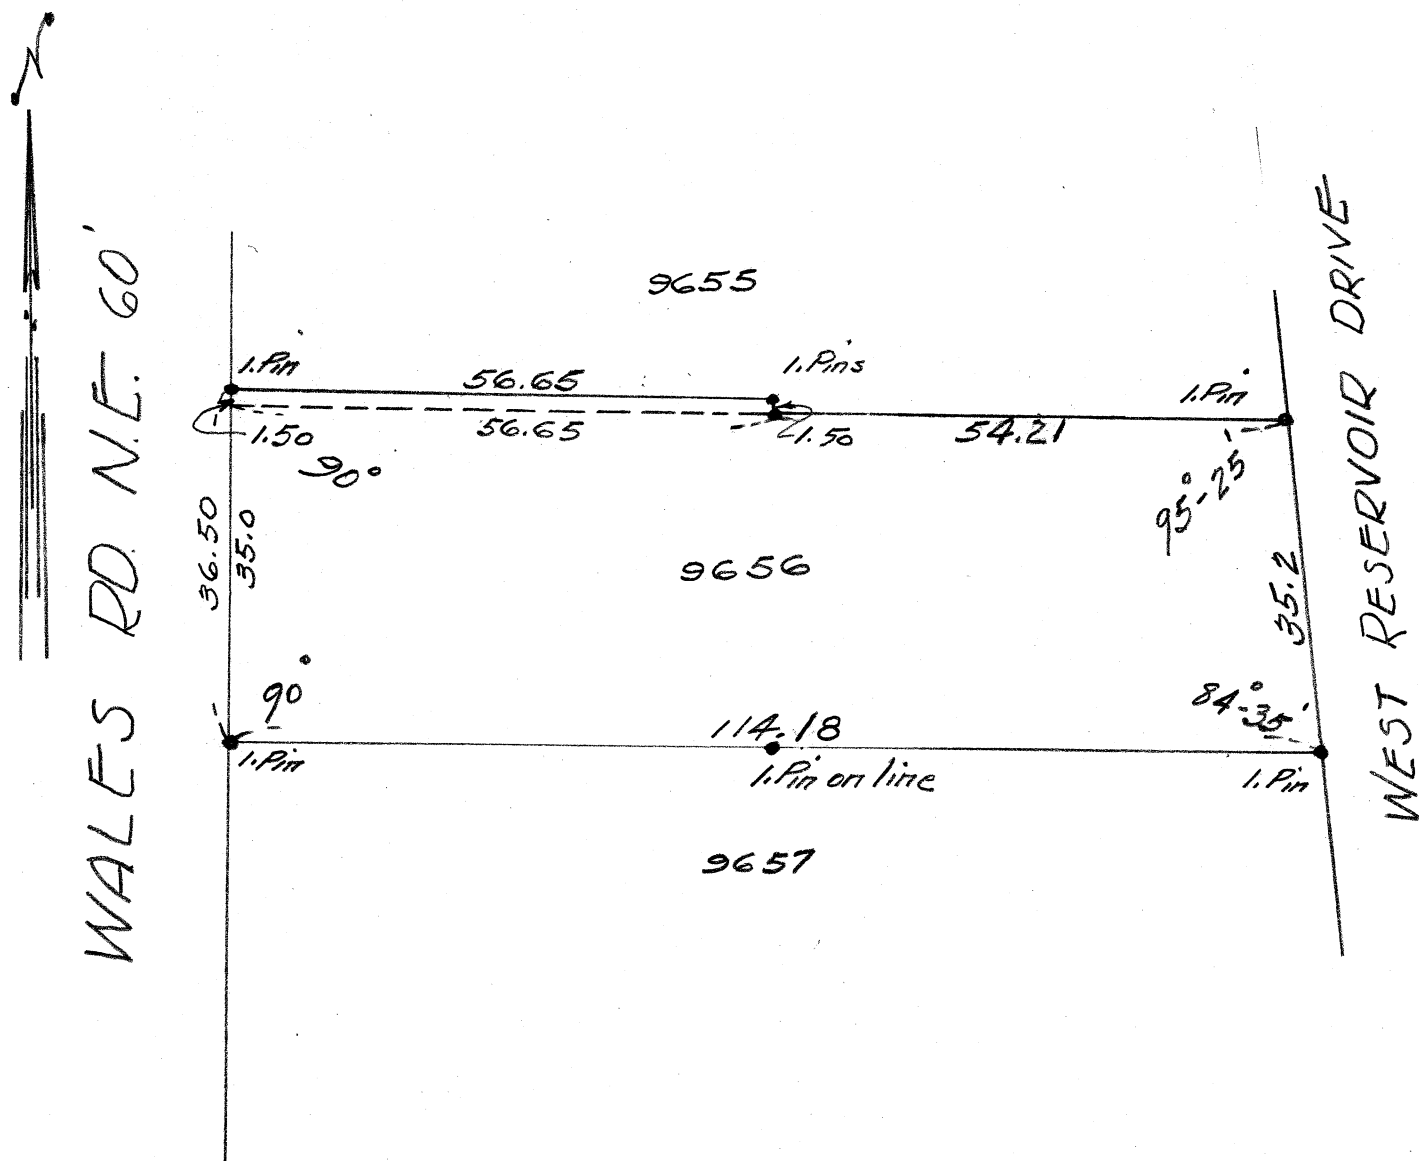

DESCRIPTION PT. LOT NO. 9655

For Mrs. Clara Crons

Known as and being a Pt. of Lot No. 9655 in the City of Massillon, Ohio, according to the present numbering of lots in said City and being more fully described as follows:

Beginning at the southwest corner of Lot No. 9655, said point being the true place of beginning of the tract here-in conveyed; thence northerly along the west line of Lot No. 9655 a distance of 1.50 feet to an iron pin; thence easterly parallel to the south line of Lot No. 9655 56.55 feet to an iron pin; thence southerly parallel to the west line of said lot 1.50 feet to an iron pin on the south line thereof; thence westerly along the south line of said lot 9655 a distance of 56.65 feet to the place of beginning containing 85 square feet.

SURVEY OF LOT NO. 9655


MASSILLON, STARK, OHIO

FOR WALTER PETERS

DATE 6-13-61

BY ROBERT E. WAGONER
SURVEYOR

SCALE: 1" = 30'

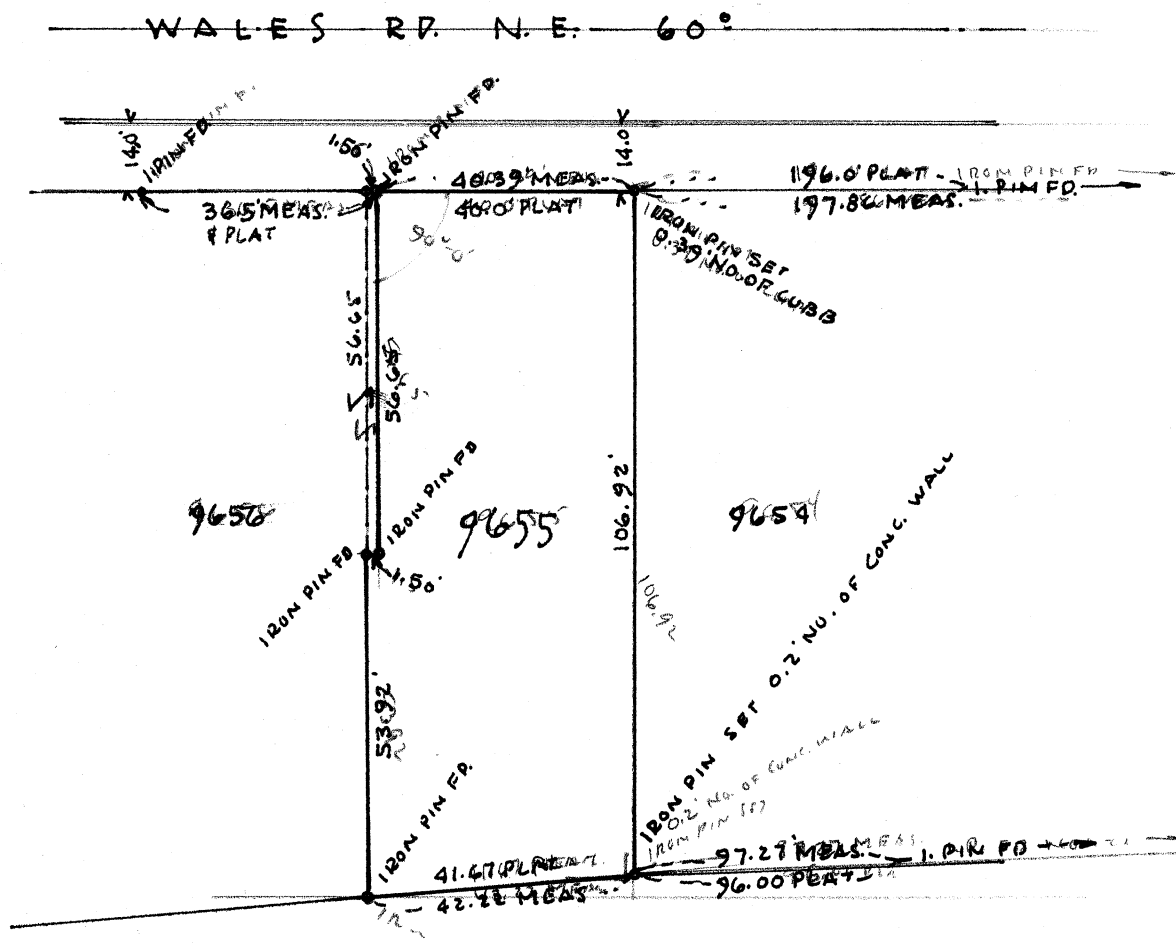

O. L. 65
0.0065

