

SURVEY OF PT. LOT No. 1376


MASSILLON, STARK, OHIO

FOR Wm Yost

DATE 12-24-'51

BY H. M. PIPER — REGISTERED ENGINEER AND SURVEYOR

SCALE: 1" = 40 FT.

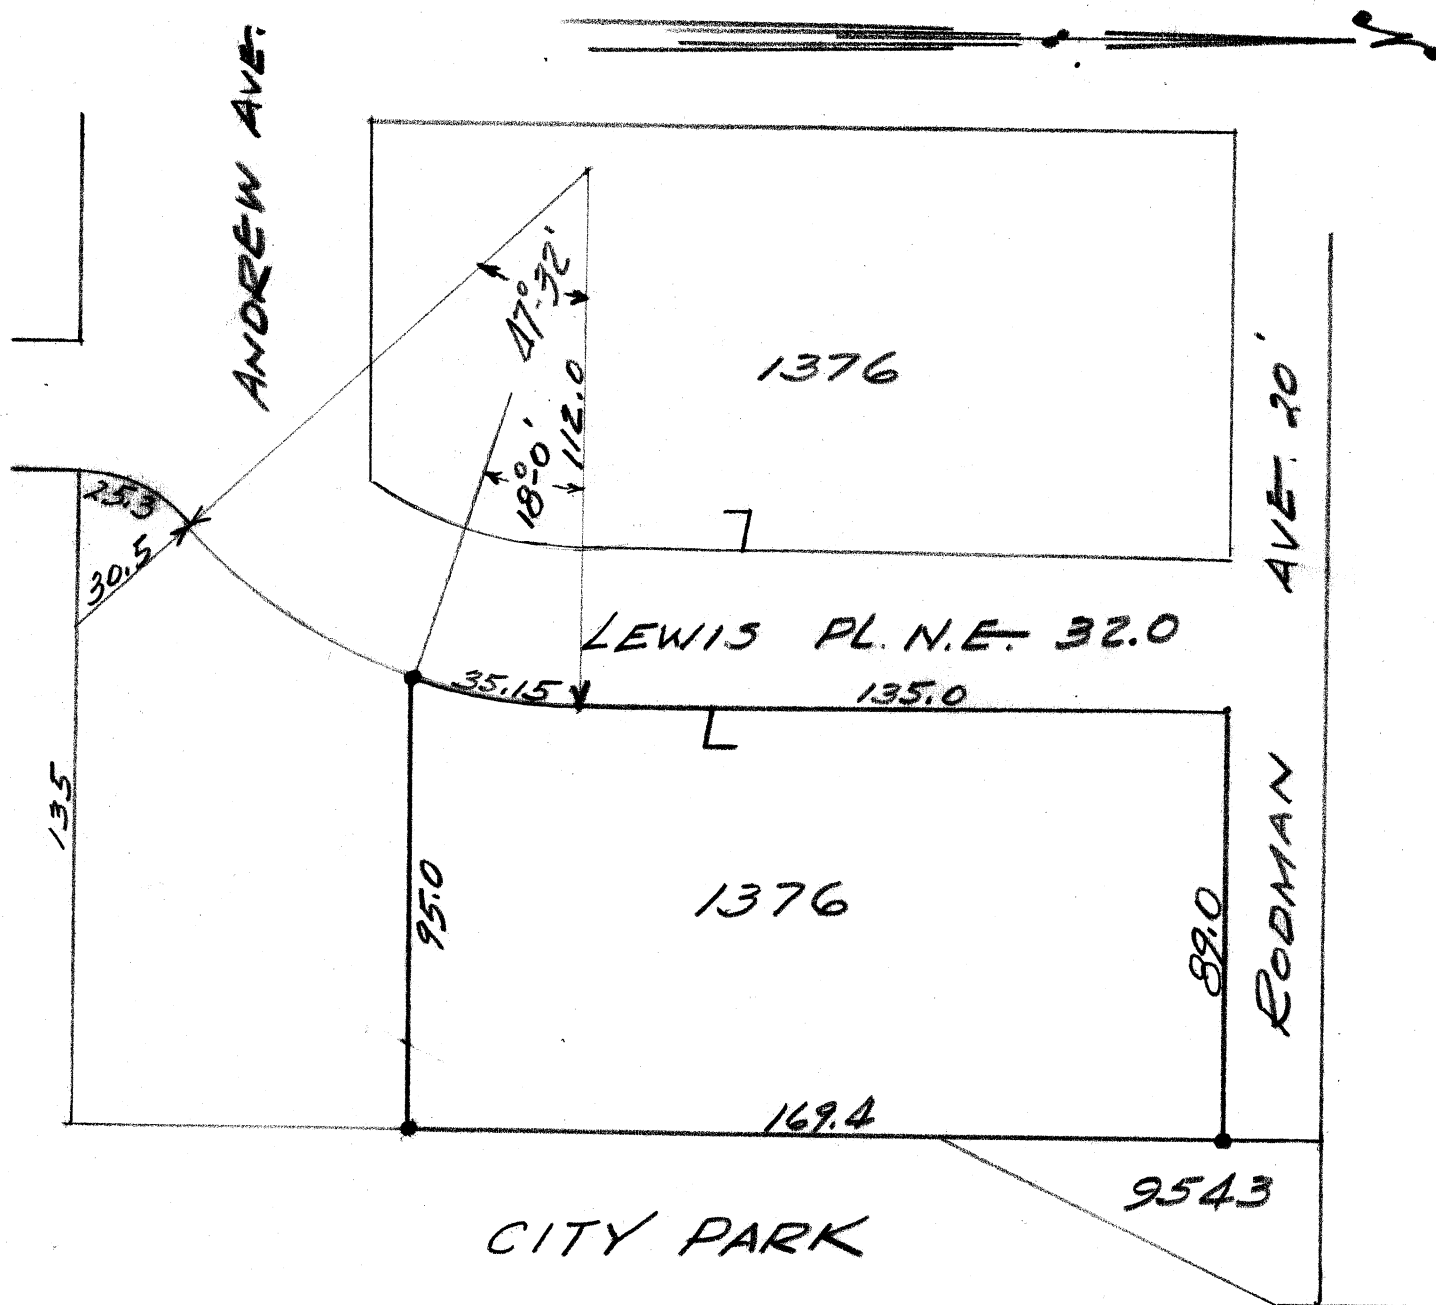

DESCRIPTION PT. LOT NO. 1376

For Wm. Tost

known as and being a Pt. of Lot No. 1376 in the City of Massillon,

Ohio, according to the present numbering of lots in said city and being

more fully described as follows:

Beginning at the northwest corner of Lot No. 1376, said point being the true place of beginning of the street here-in conveyed; thence southerly along the east line of Lot No. 1376 169.4 feet to a point; thence westerly parallel to the south line of Lot No. 1376 95.0 feet to a point on the east line of Lewis Pl. N. E.; thence northerly along the east line of Lewis Pl. N. E. 35.15 feet on an arc having a radius of 112.0 feet and a delta of 18°-0'; thence continuing northerly along the east line of Lewis Pl. N. E. 135.0 feet to the south line of Rodman Ave. N. E.; thence easterly along the south line of Rodman Ave. N. E. 89.0 feet to the place of beginning containing 0.35 acres.

DESCRIPTION FOR PT. LOT NO. 1376

MASSILLON, OHIO

FOR WILLIAM YOST

Known as and being a Pt. of Lot No. 1376 in the City of Massillon, Ohio, according to the present numbering of lots in said City and being more fully described as follows:

Beginning at the true place of beginning of the tract herein conveyed, said point being an iron pin on the south line of Lot No. 1376 at the northwest corner of Lot No. 1369; thence easterly along the south line of Lot No. 1376 135.0 feet to an iron pin; thence northerly along the east line of Lot No. 1376 70.0 feet to a point; thence westerly parallel to the south line of Lot No. 1376 95.0 feet to the east line of Lewis Place, N. E.; thence southerly along the east line of Lewis Place, N. E. 83.0 feet to the place of beginning containing 0.19 acres.

1376
1369
1376


SURVEY OF PART LOT NO. 1376

MASSILLON, STARK, OHIO

OCT. 15, 1966

BY R.F. WAGONER, REGISTERED SURVEYOR NO. 4787

SCALE 1"=30'

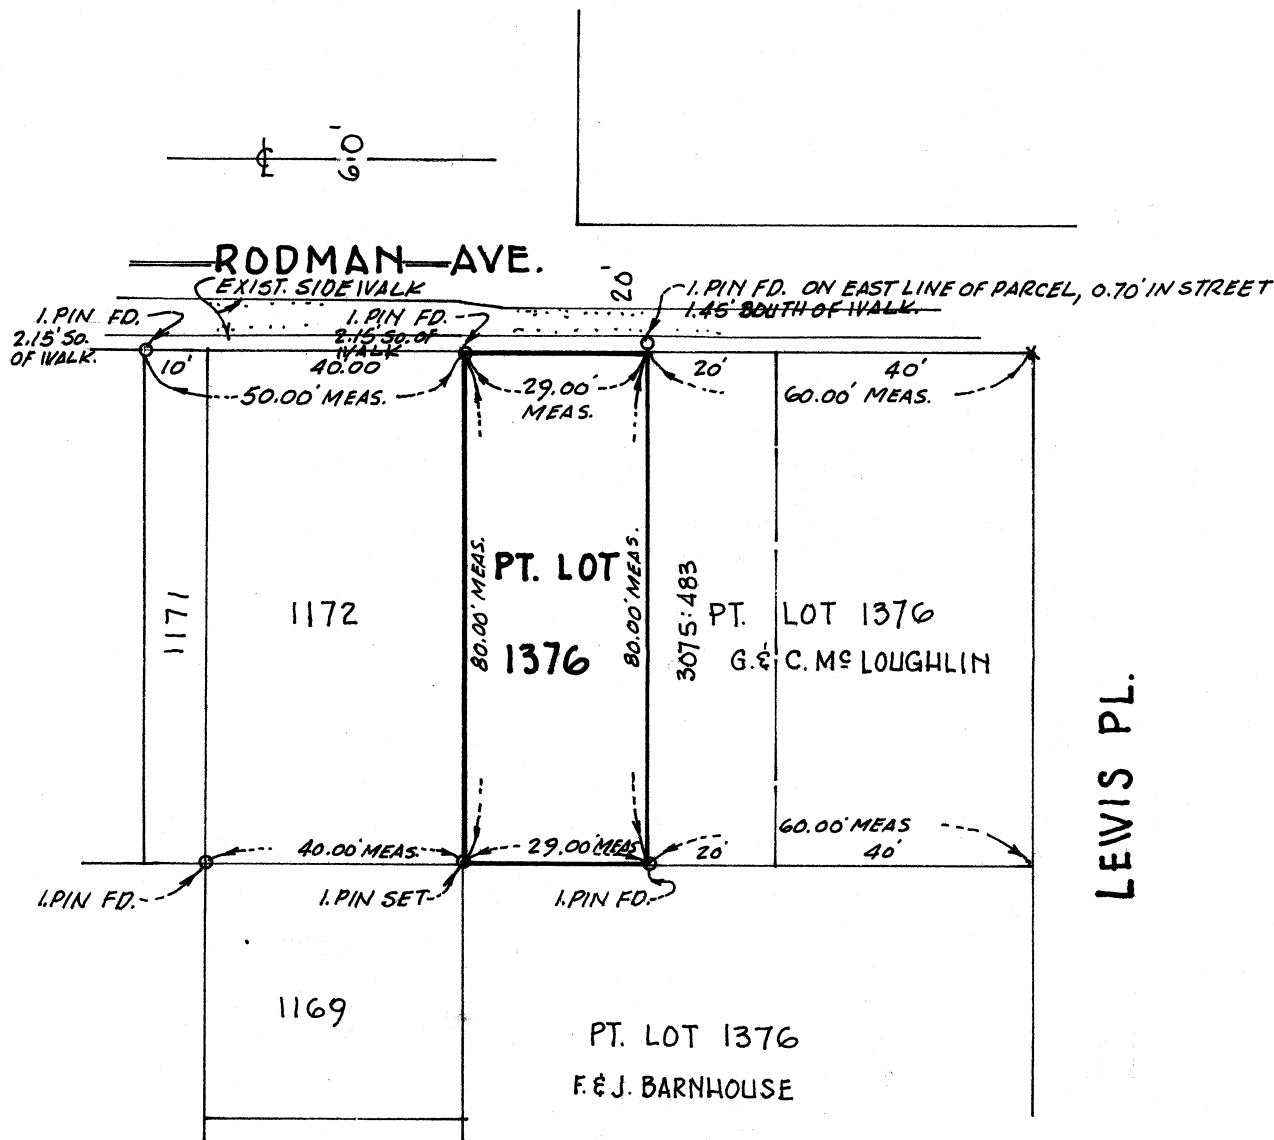

DESCRIPTION:

Known as and being part of Lot No. 1376 in the City of Massillon, Stark County, Ohio; Beginning at the Northwest corner of Lot No. 1376, said point also being the Northeast corner of Lot No. 1172 in said City; thence easterly along the South line of Rodman Ave. N.E. 29.00 ft. to a point, said point being the Northwest corner of a parcel presently owned by G. & C. Mc Loughlin; thence southerly along the westerly line of said Mc Loughlin parcel 80.00 ft. to an iron pin on the northerly line of a parcel owned by F. & J. Barnhouse; thence westerly along the Northerly line of said Barnhouse parcel 29.00 ft. to an iron pin at the Northwest corner of said Barnhouse parcel; thence Northerly 80.00 ft. along the westerly line of Lot No. 1376 to the true point of beginning containing 2320 sq. ft.