

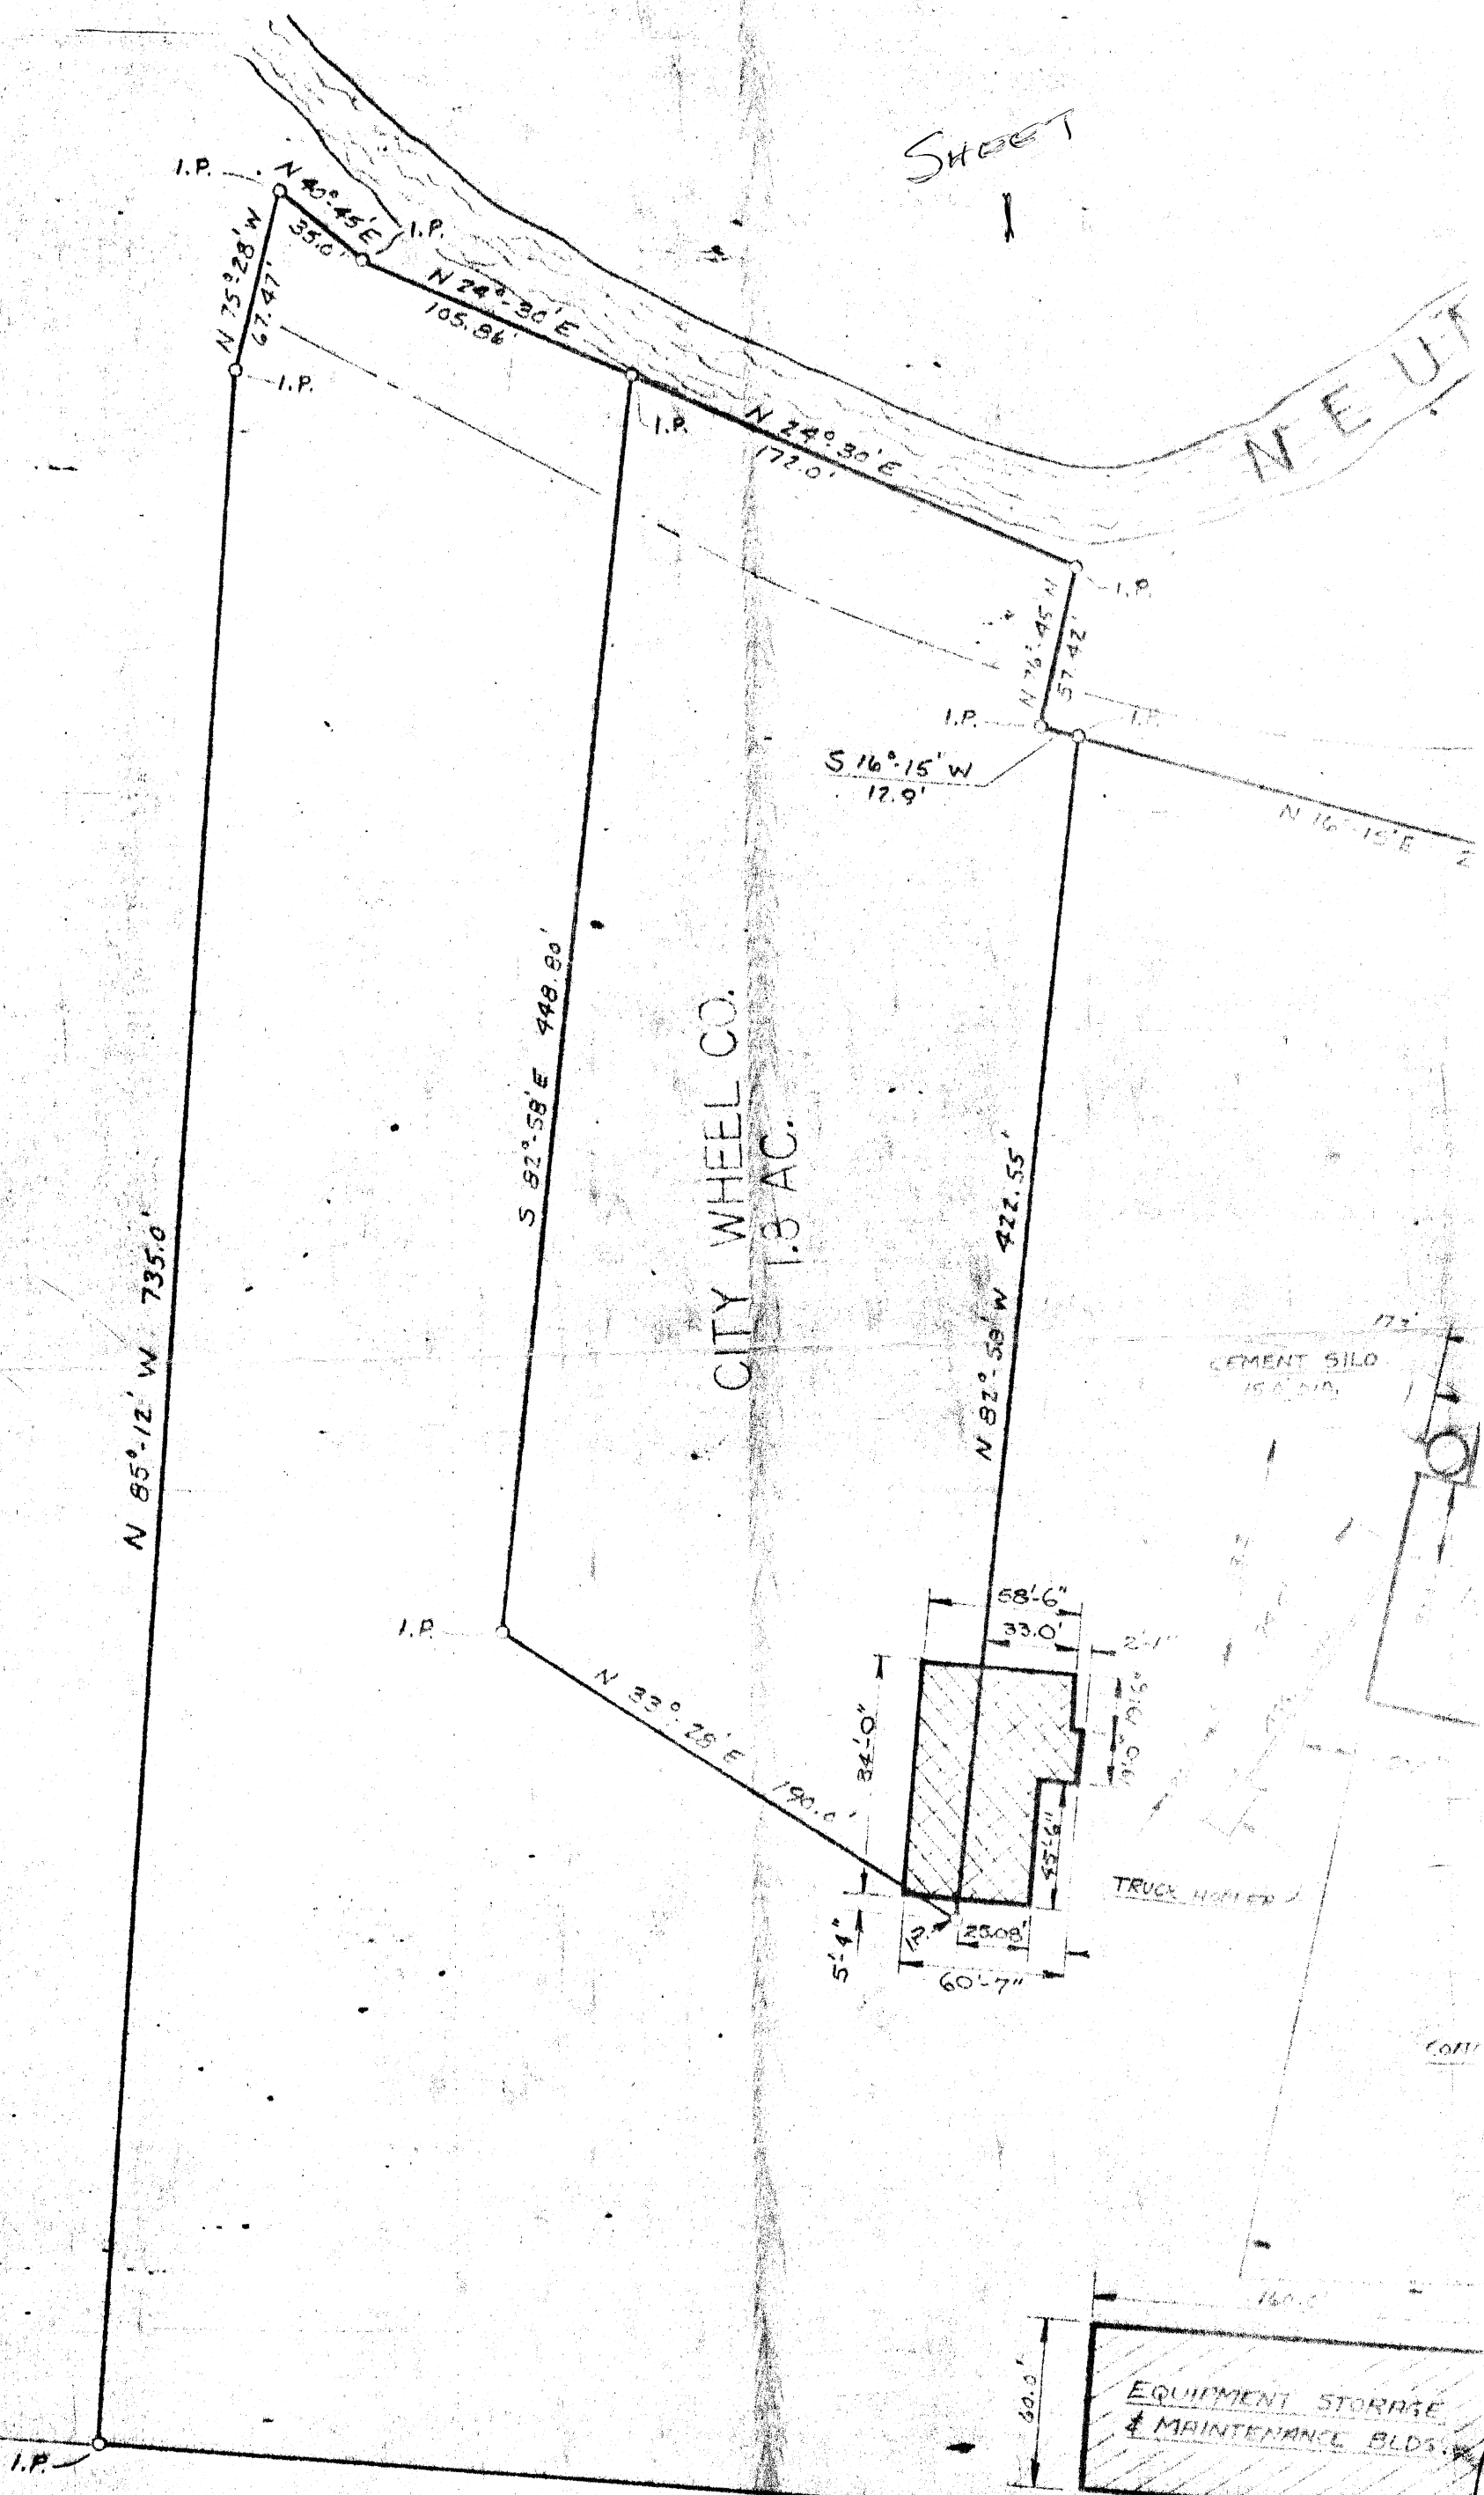


SHEET
1

NOTE: CONTRACTOR TO RELOCATE PORTION OF EXIST. 6' HIGH CHAIN LINK FENCE ON PRICE BROS. PROPERTY TO RUN PARALLEL TO PROP. LINE AS SHOWN. CONTRACTOR TO FURNISH & INSTALL 75' OF NEW 6' HIGH CHAIN LINK FENCE W/3 STRAND BARB WIRE AND (1) 3' WIDE GATE BETWEEN OLD BLDG. & NEW CHANGEHOUSE

O.L

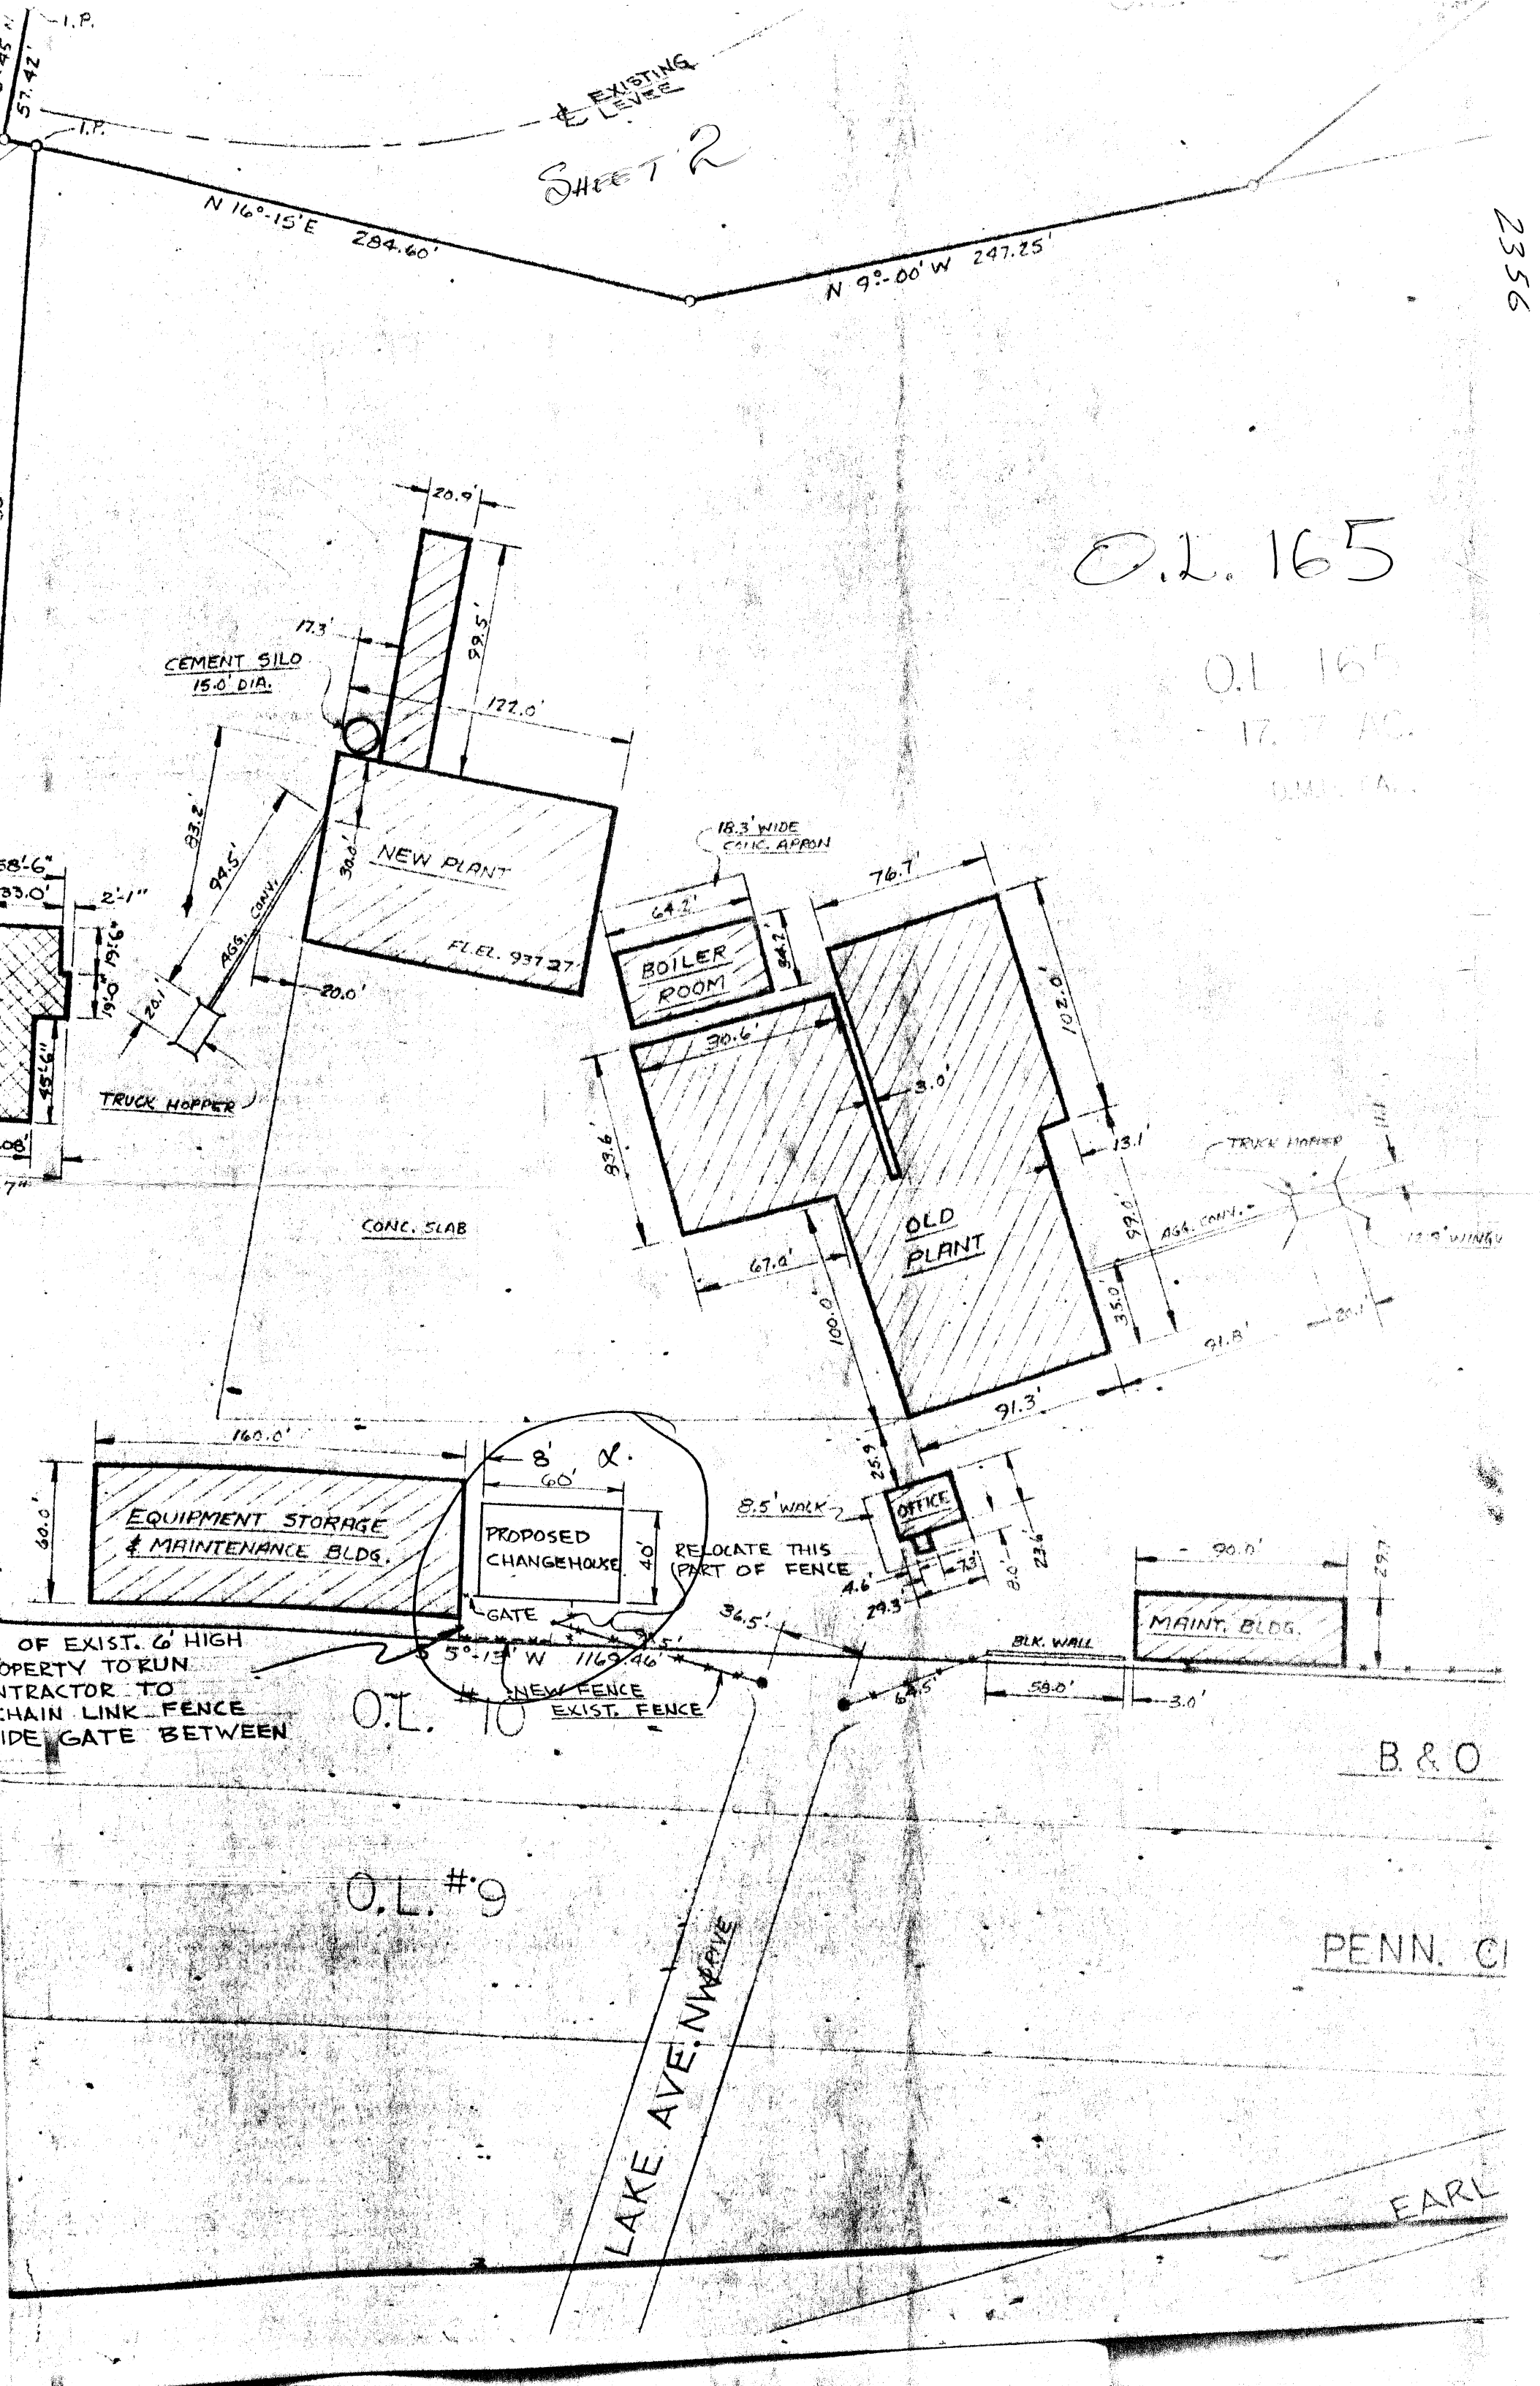

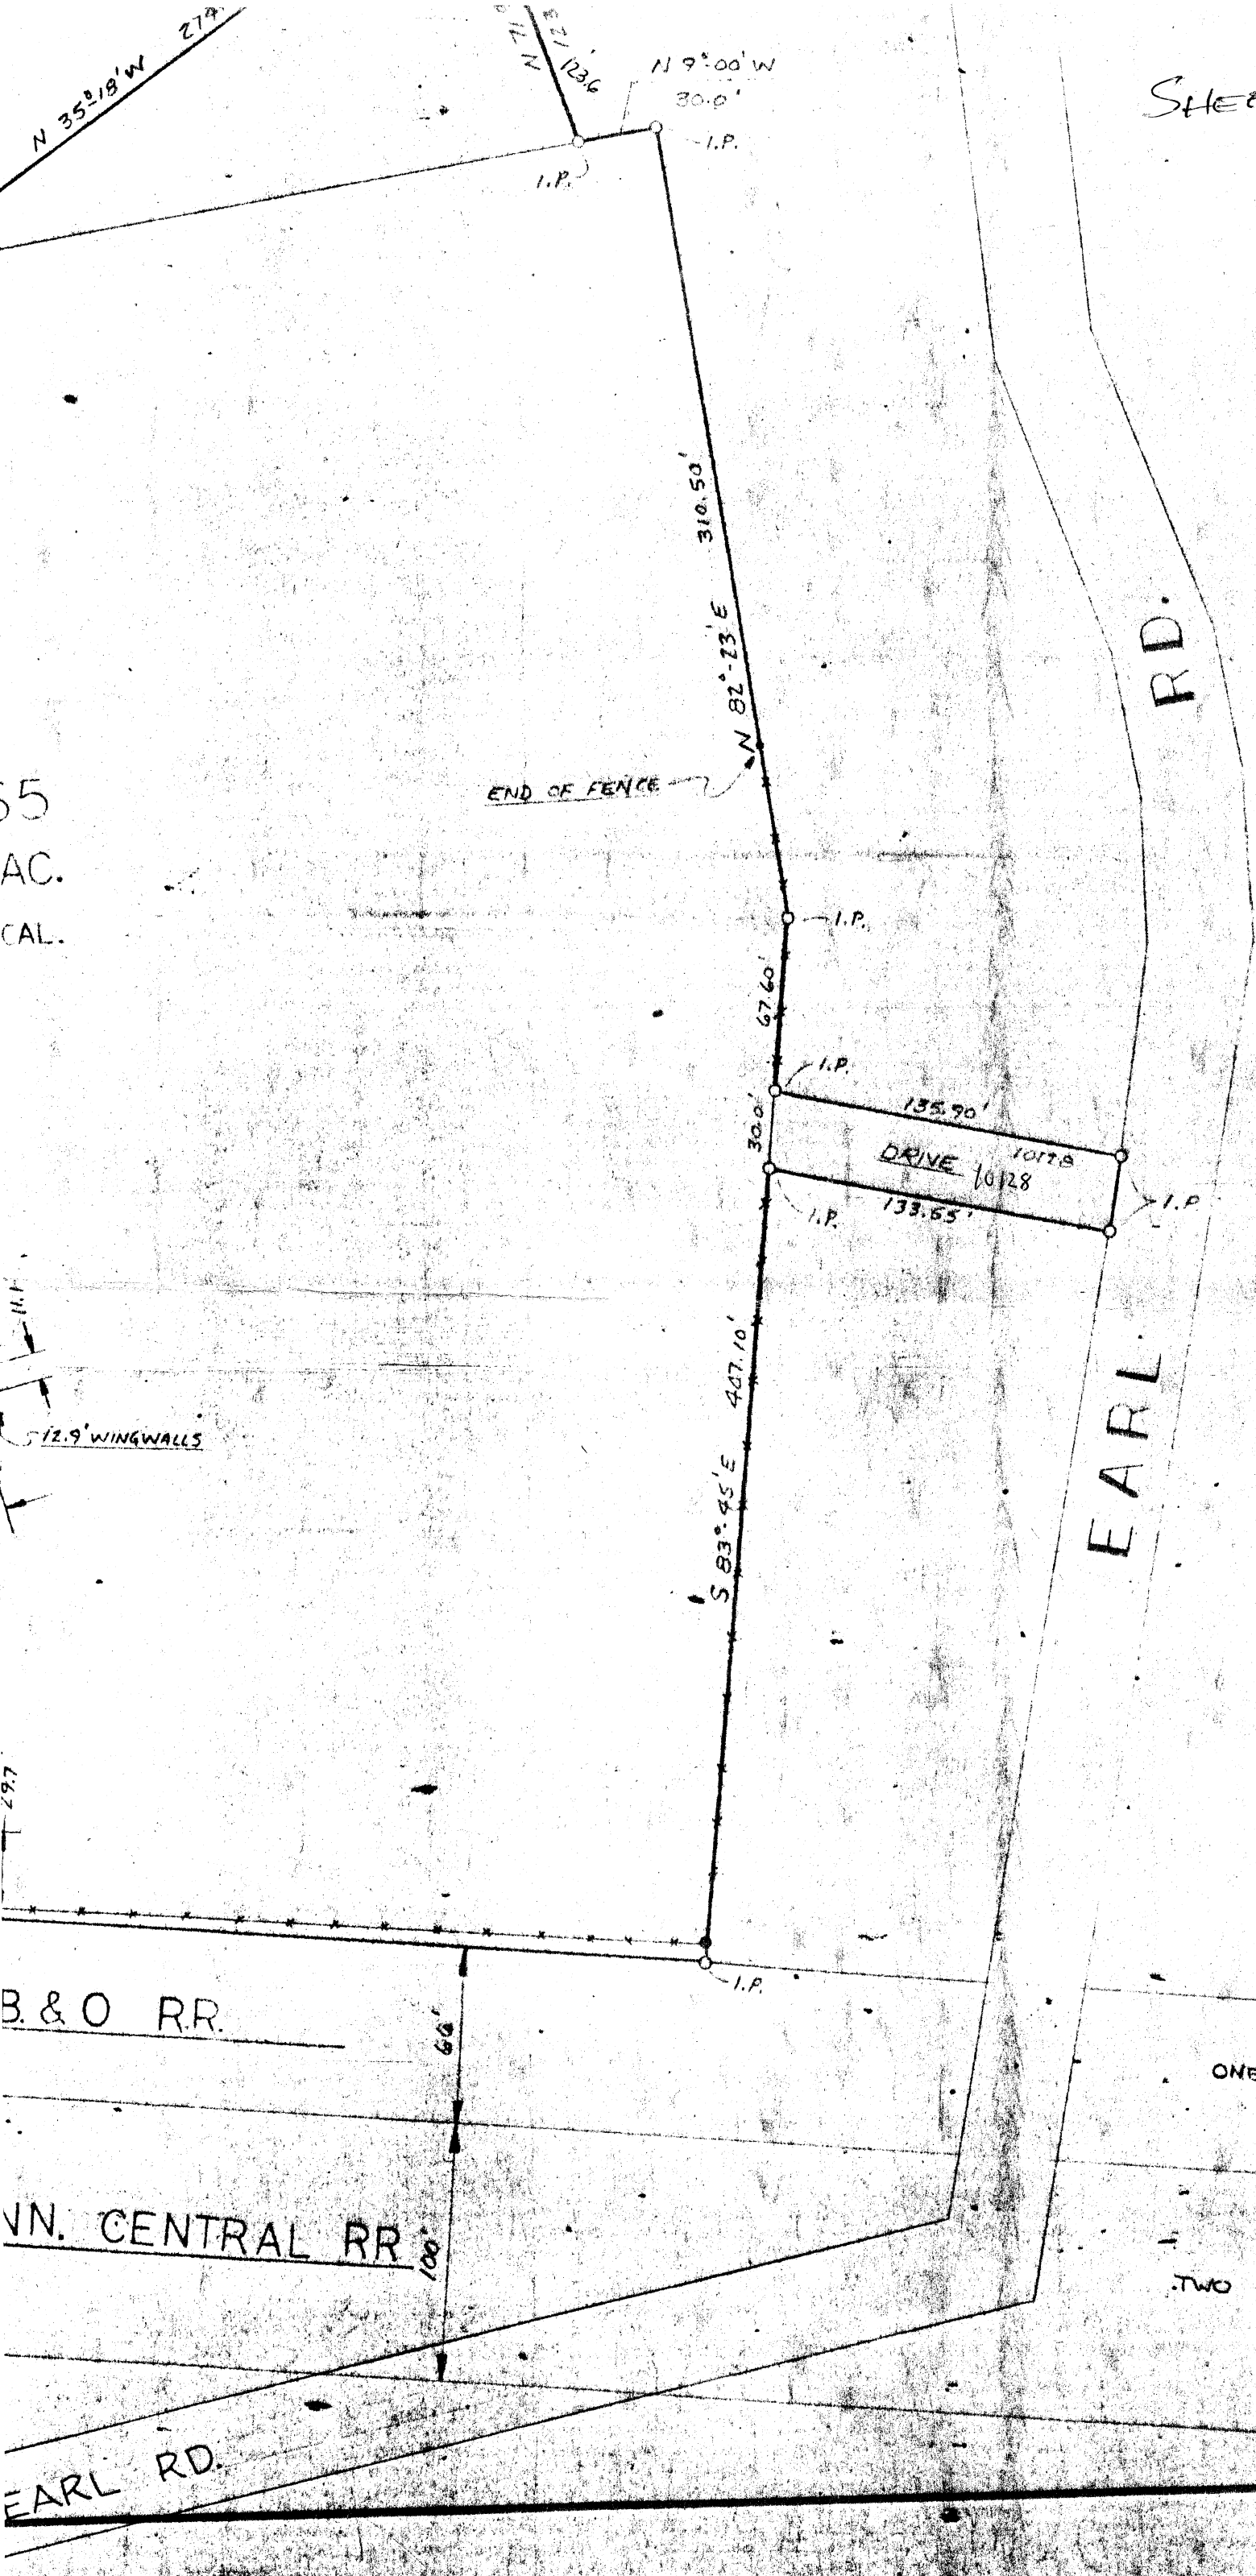

NOTE:
PROPER
BY HAE
DWG T
CITY W

