

2374

SCALE: 1" = 30'



PAGE ST. N.W. 40°

PLAT WEST VIEW HTS. ALLOT VOL.13 PG.24-25, AUG.2, 1920.
SURVEY BY H.M. PIPER, REG. SUR., 3, 1, 1956.

D E S C R I P T I O N

Lot No. 13315 & N½ of Lot No. 13316

Known as and being Lot No. 13315 and the north helf of Lot No. 13316 in the City of Massillon, Stark County, Ohio and being more fully described as follows:

The true place of beginning being an iron pin at the northeast corner of said Lot No. 13315;

Thence S5°30'W along the west Right-of-way line of Page St., N.W., a distance of 61.50' to a point;

Thence N84°42'W and parallel to the north line of Lot No. 13316, a distance of 133.50' to a point;


Thence N5°30'E along the west line of Lot No. 13316 & Lot No. 13315, a distance of 61.50' to an iron pin at the northwest corner of Lot No. 13315;

Thence S84°42'E along the north line of Lot No. 13315, a distance of 133.50' to the true place of beginning, containing 0.1885 acres.

A handwritten signature in cursive script, reading "Paul J. Horgan", is written over a faint circular notary seal. The signature is in dark ink and is slanted slightly to the right.

2374

Part of O.L. 108 - The City of Massillon, Ohio
(Lincoln Park)

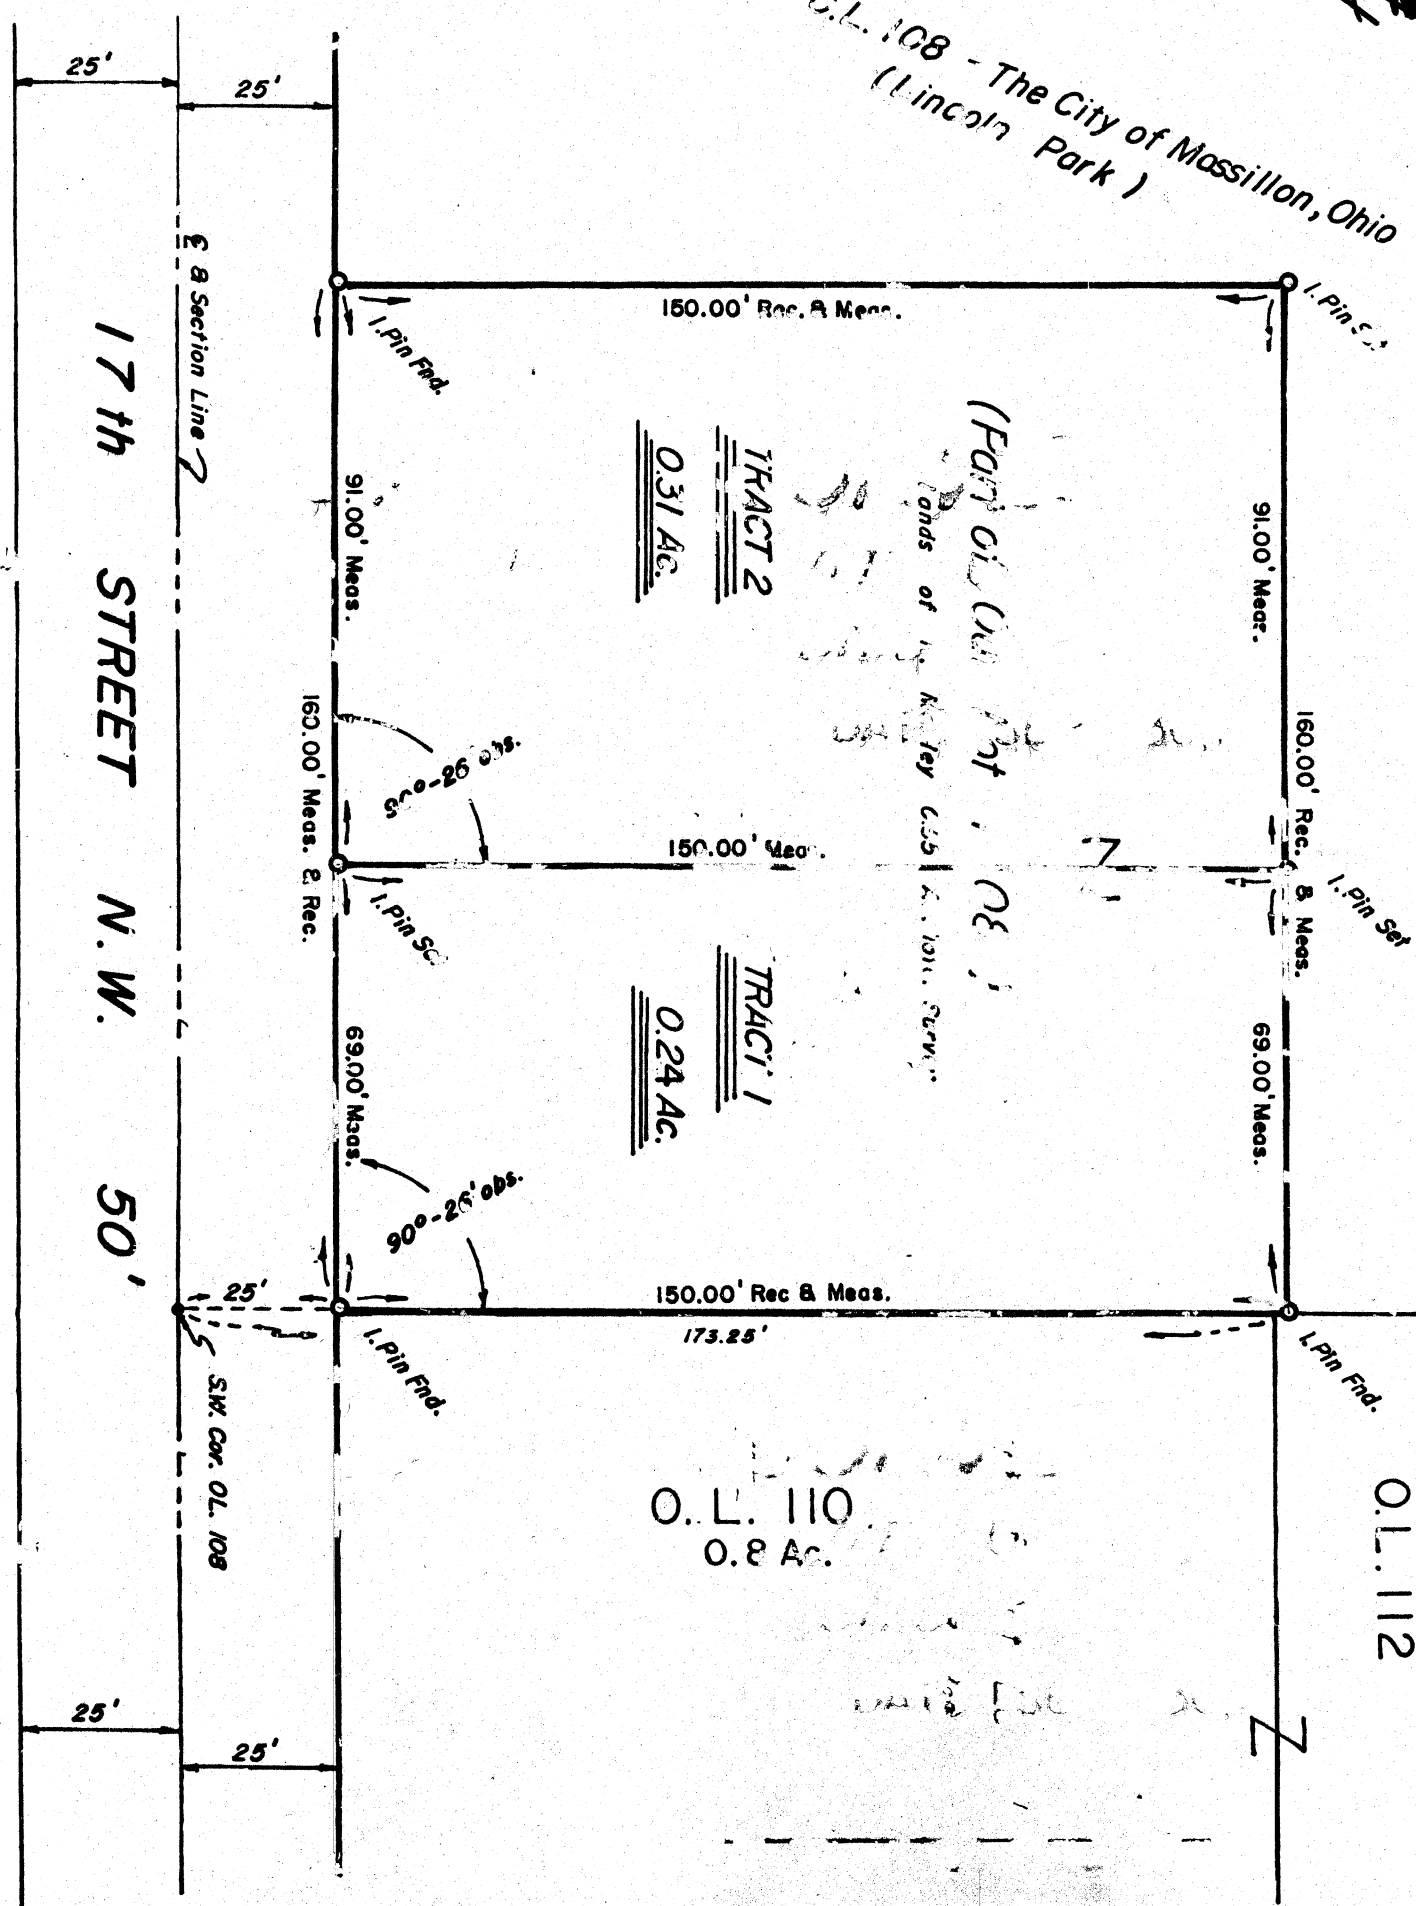

PLAT OF SURVEY

Being part of Out Lot 108 in the City of Massillon, County of Stark, Ohio.

SCALE: 1" = 30'
FOR: MANLEY

DATE: SEPT. 30, 1980

Orville R. De Bos, Jr.

Orville R. De Bos, Jr.
Reg. Surveyor #5823

