

~~383~~ 383 / N M

724




I hereby certify that the above is a true and correct plat of Part of Lot # 168 (old No.) as surveyed by me this 25th day of Feb 1929 Geo. C. Wallace
Civil Engineer

I hereby Certify That this is a
True Map from a survey made by
me May-7-1928

St. St. Neelbalt
surveyor

2ND ST N.E.

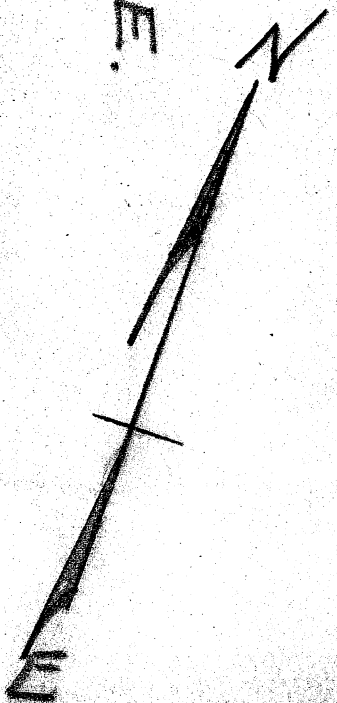

50'
This Lot S. W. Corner of
Bldg Extends approximately
1/2" West of West Lot Line. At
all other points, is inside lot lines
125'


Part 125'
Lot 383
Brick 2 story Bldg on

curb line

LINCOLN WAY

Survey of Part of Lot No 168
City of Massillon Ohio
May 7, 1928
Scale 1"=20' Wm Dewalt

HILL ST., N.E.

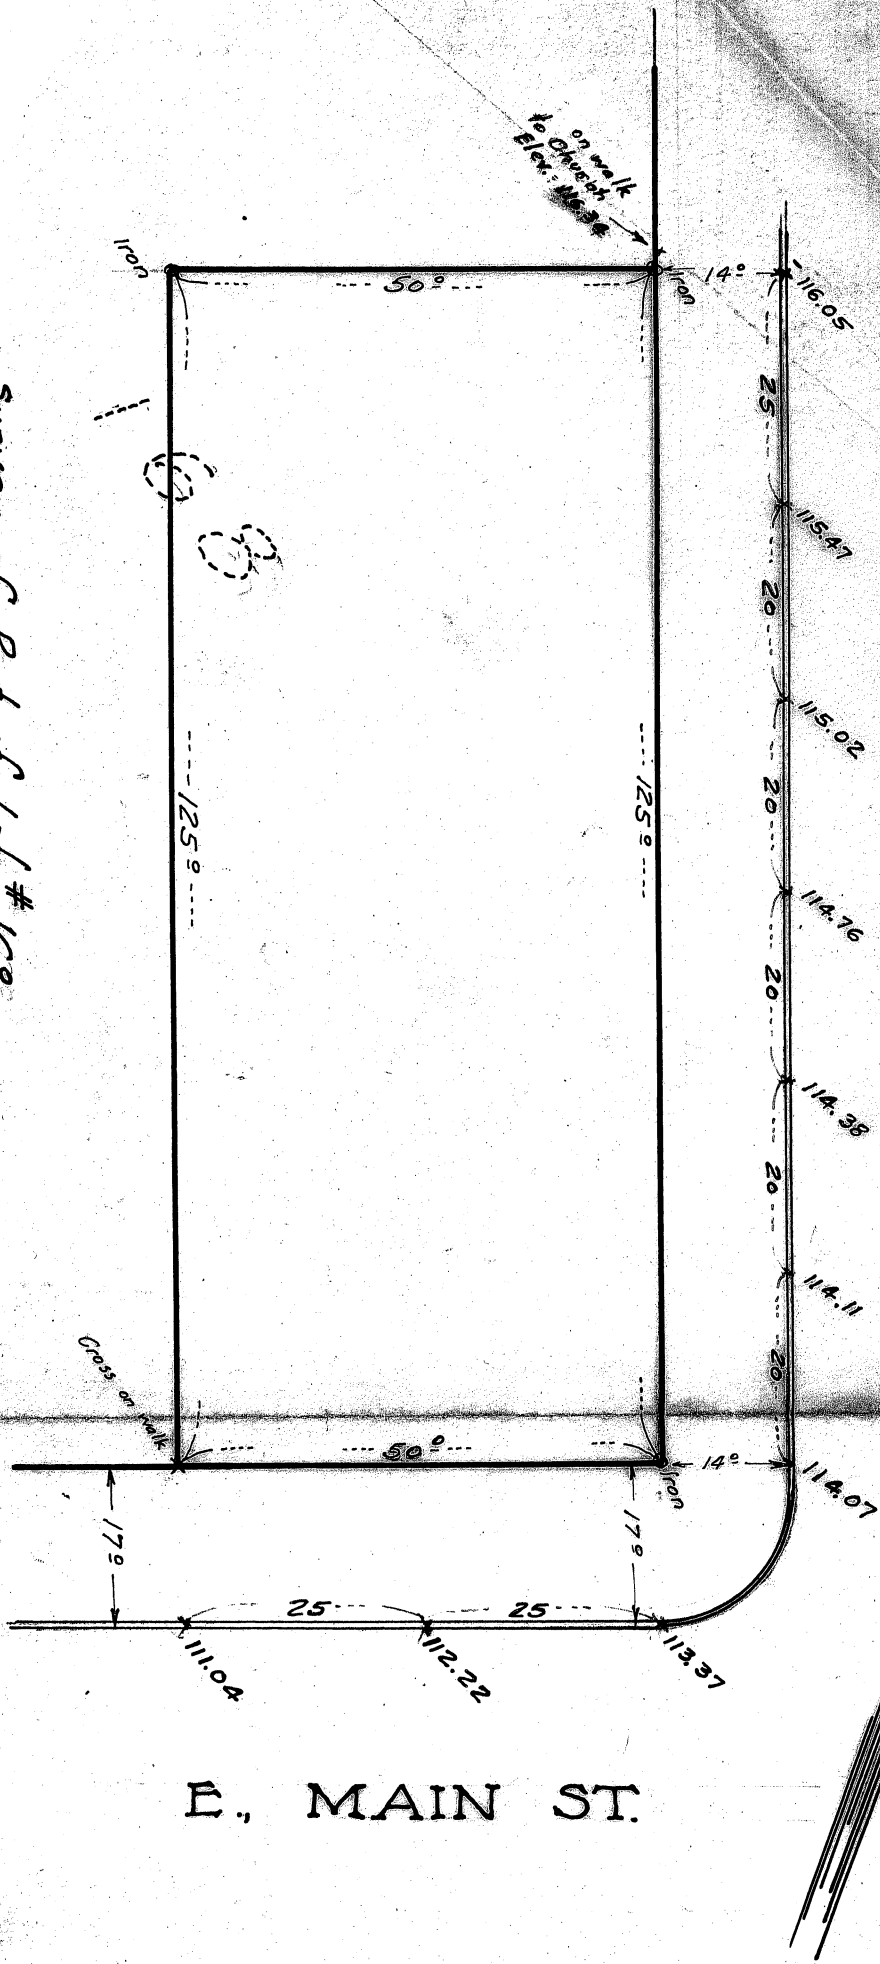

Survey of Part of Lot # 168
City of Massillon, Ohio.

Apr. 5, 1927

G.C. Wallace
Scale 1" = 20 Feet
Civil Engineer

Elev. used is City Datum.