
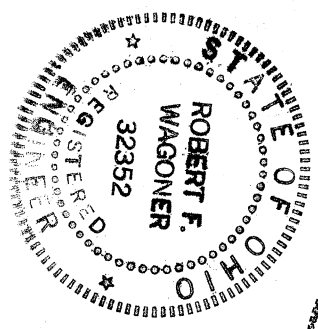


2581


SANITARY SEWER LATERAL EASEMENT

SCALE 1" = 50'
JULY 1994
ROBERT F. WAGONER
REG. SURVEYOR 4787, ENGINEER 32352

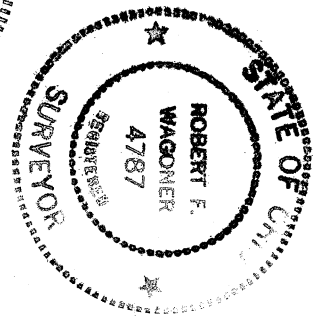

O.L. 426
JAMES P. & SARA M. FRITSCH


DRIVE EASEMENT VOL. 1504 PG. 358

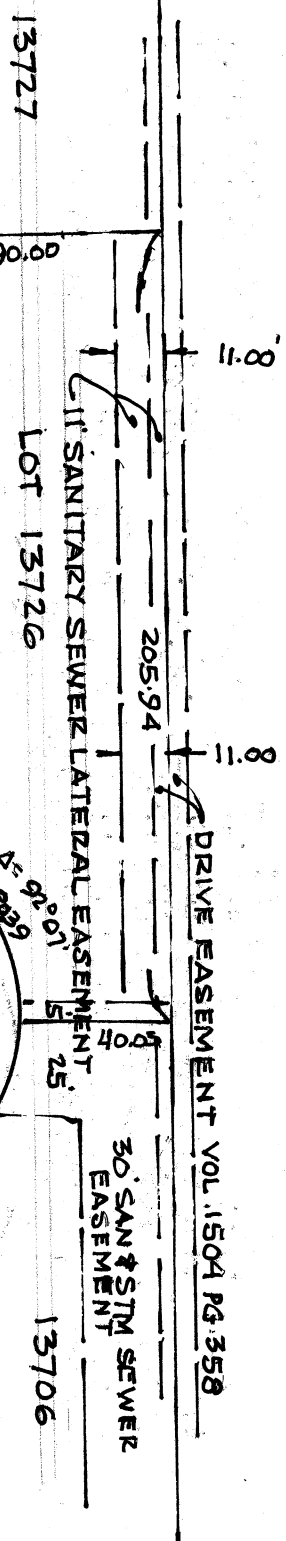

OAKHILL CIRCLE
N.E. 50'


SANITARY SEWER LATERAL EASEMENT

An easement for sanitary sewer lateral, being an eleven foot (11.00') easement off the entire west side of Lot Number 13726, is presently owned by Michael P. and Vicki J. Young. Said sanitary sewer lateral is for the use of Out Lot 426, presently owned by James P. and Sara M. Fritsch.

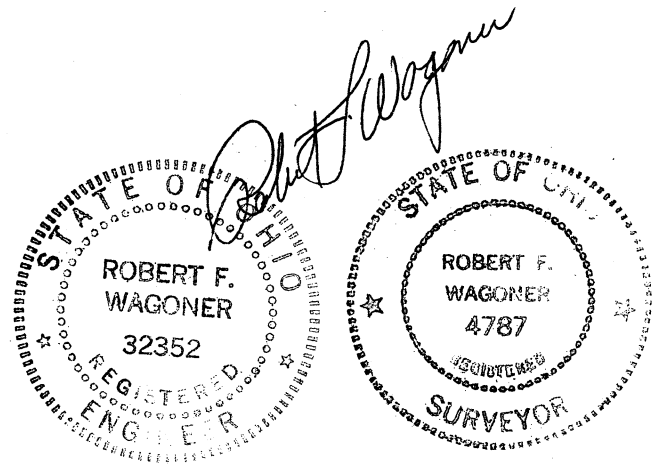

SCALE 1"=50'
JULY 1994

ROBERT F WAGNER
REG. SUPERVISOR 4787, ENGINEER 32352

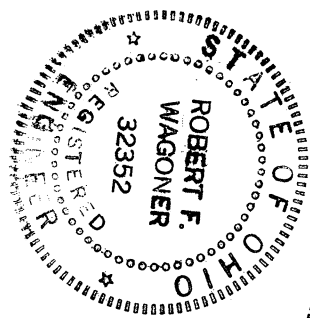

O.L. 426

