

LATERALS NORTH SIDE

FROM Q. MILL ST. STA. 0+00

MANHOLE NO. 6 " 21+00

LAT. " 78 " 21+41 ✓

" " 80 " 21+89 ✓

" " 82 " 22+38 ✓

" " 84 " 22+89.55

" " 86 " 23+43.5

" " 88 " 23+92

" " 90 " 24+39

MANHOLE " 7 " 27+00

LATERALS SOUTH SIDE

FROM Q. MILL ST. STA. 0+00

MANHOLE NO. 6 " 21+00

LAT. " 79 " 21+44

" " 81 " 21+94

" " 83 " 22+45


" " 85 " 22+96

" " 87 " 23+41.5

" " 89 " 23+92

" " 91 " 24+38

MANHOLE " 7 " 27+00

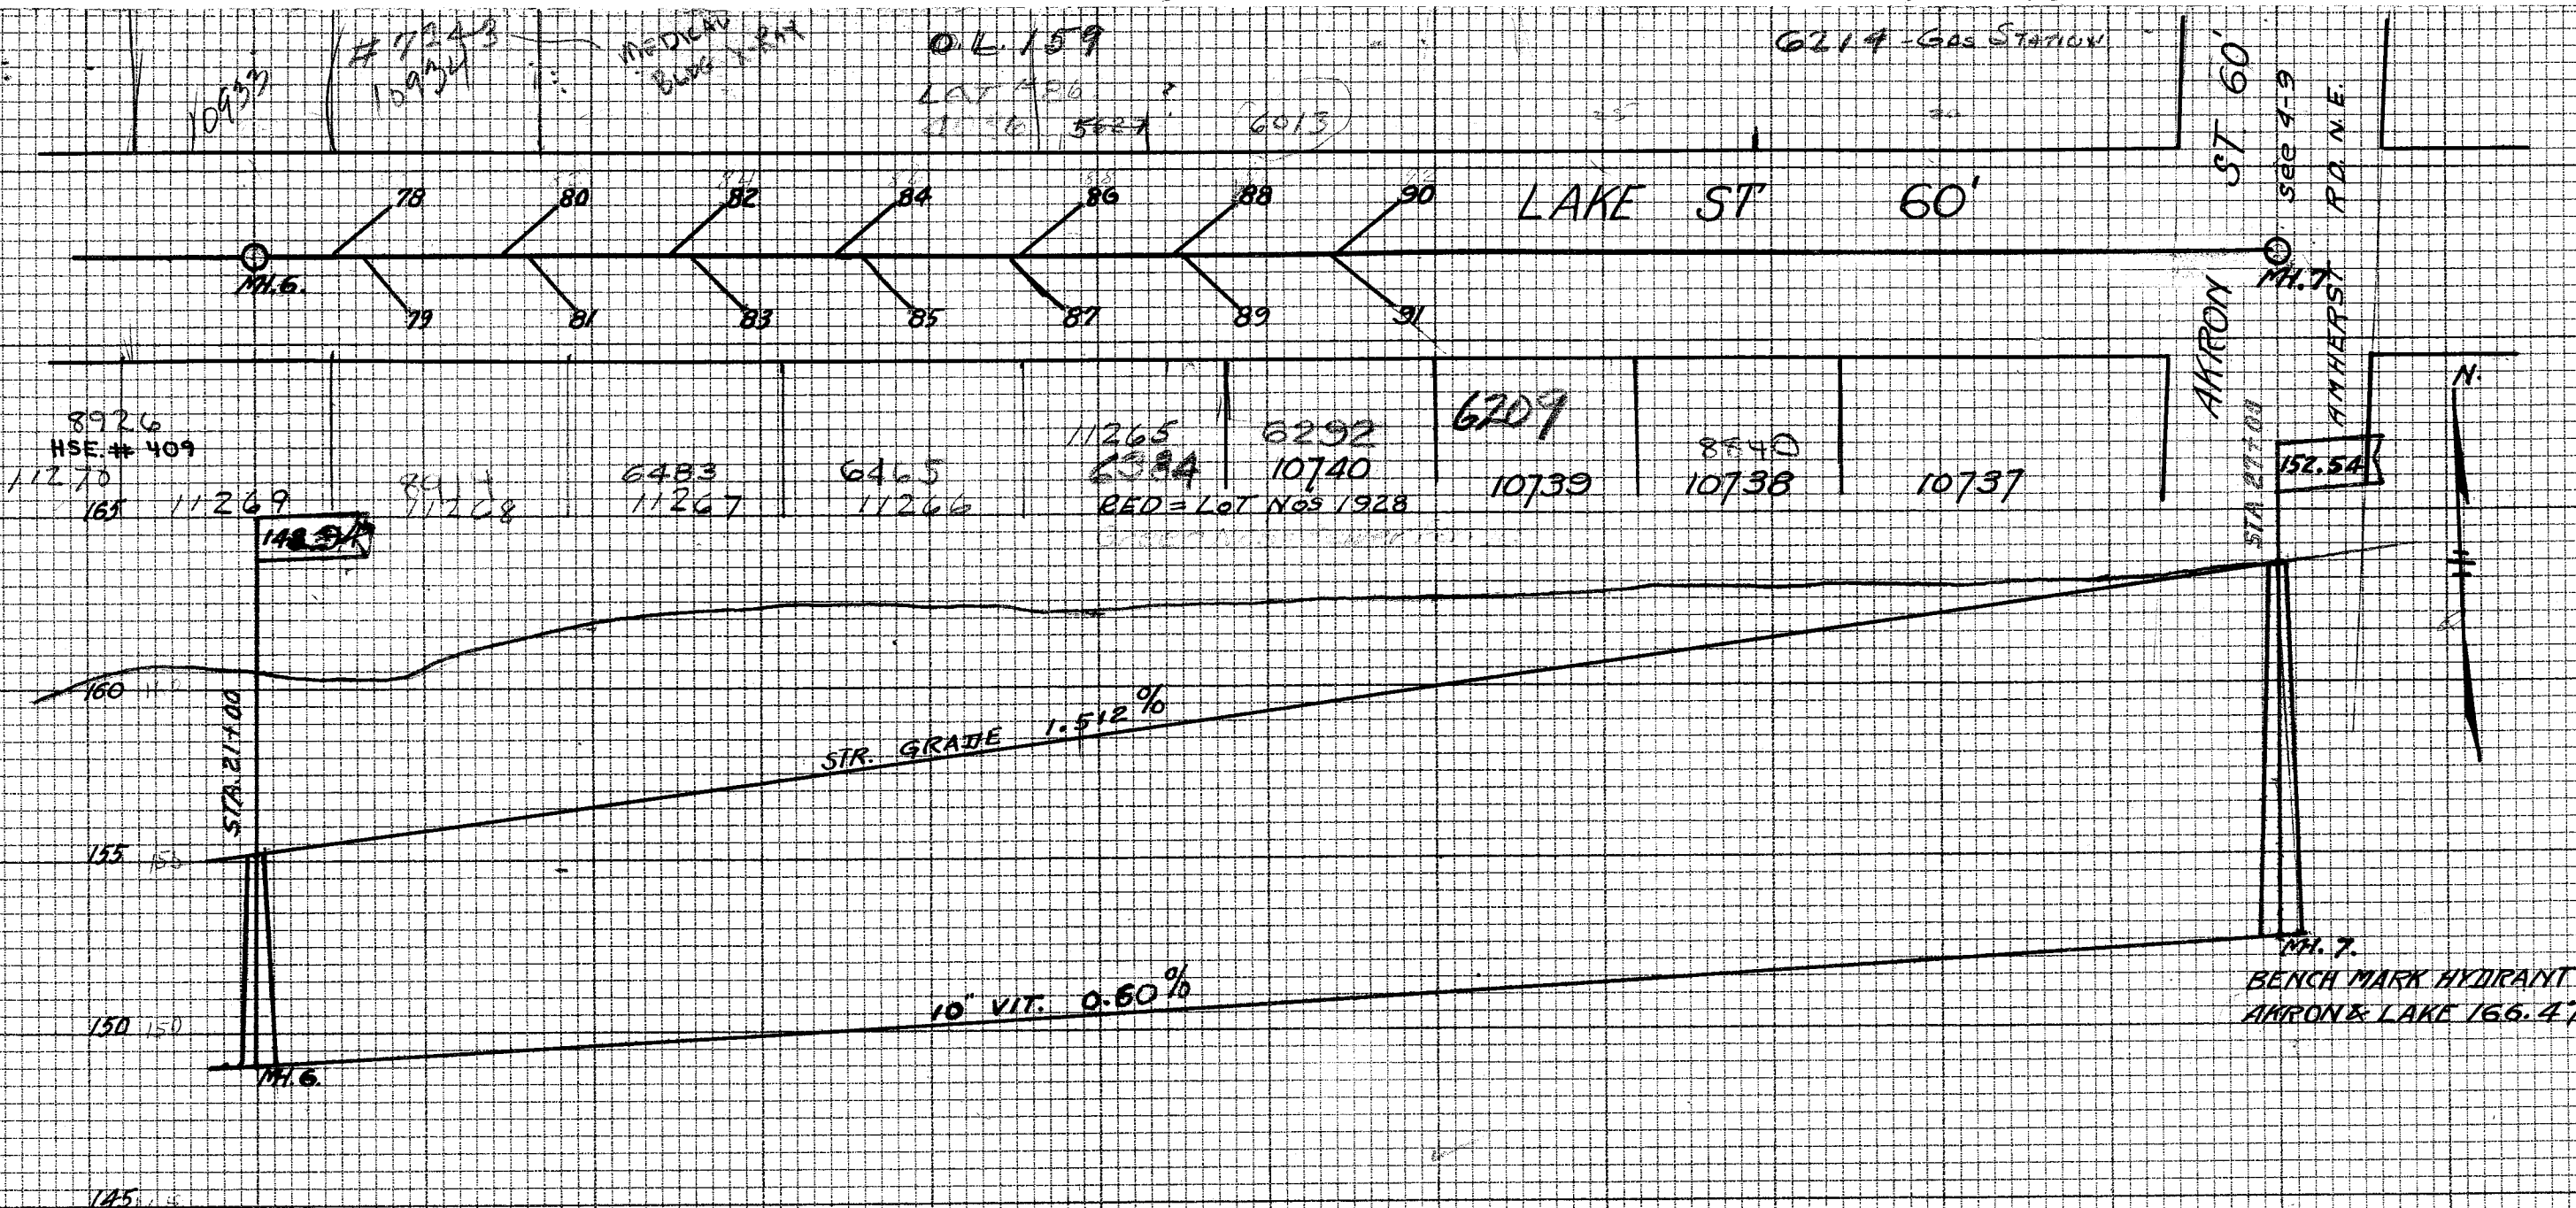

LAKE ST. SANITARY SEWER.

MILL ST. TO AKRON ST.

FIRST NE. TO AMHERST RD. NE.

SCALES: VERT. 1" = 5' HORIZ 1" = 50'

DRAWN BY: E.C.D. DATE SEP 9-24

SHEET NO. 4