

TYPICAL SECTION - ADJACENT PAVEMENT


P.I. Sta. 29+71.98
Δ 47°54'30" Lt.

TUSCARAWAS TWP.
T12 R10

S.T. Sta. 35+43.27

FED. RD. DIVISION	STATE	PROJECT	TYPE FUNDS
	OHIO	H.I.F.	195

STA-241-3.94

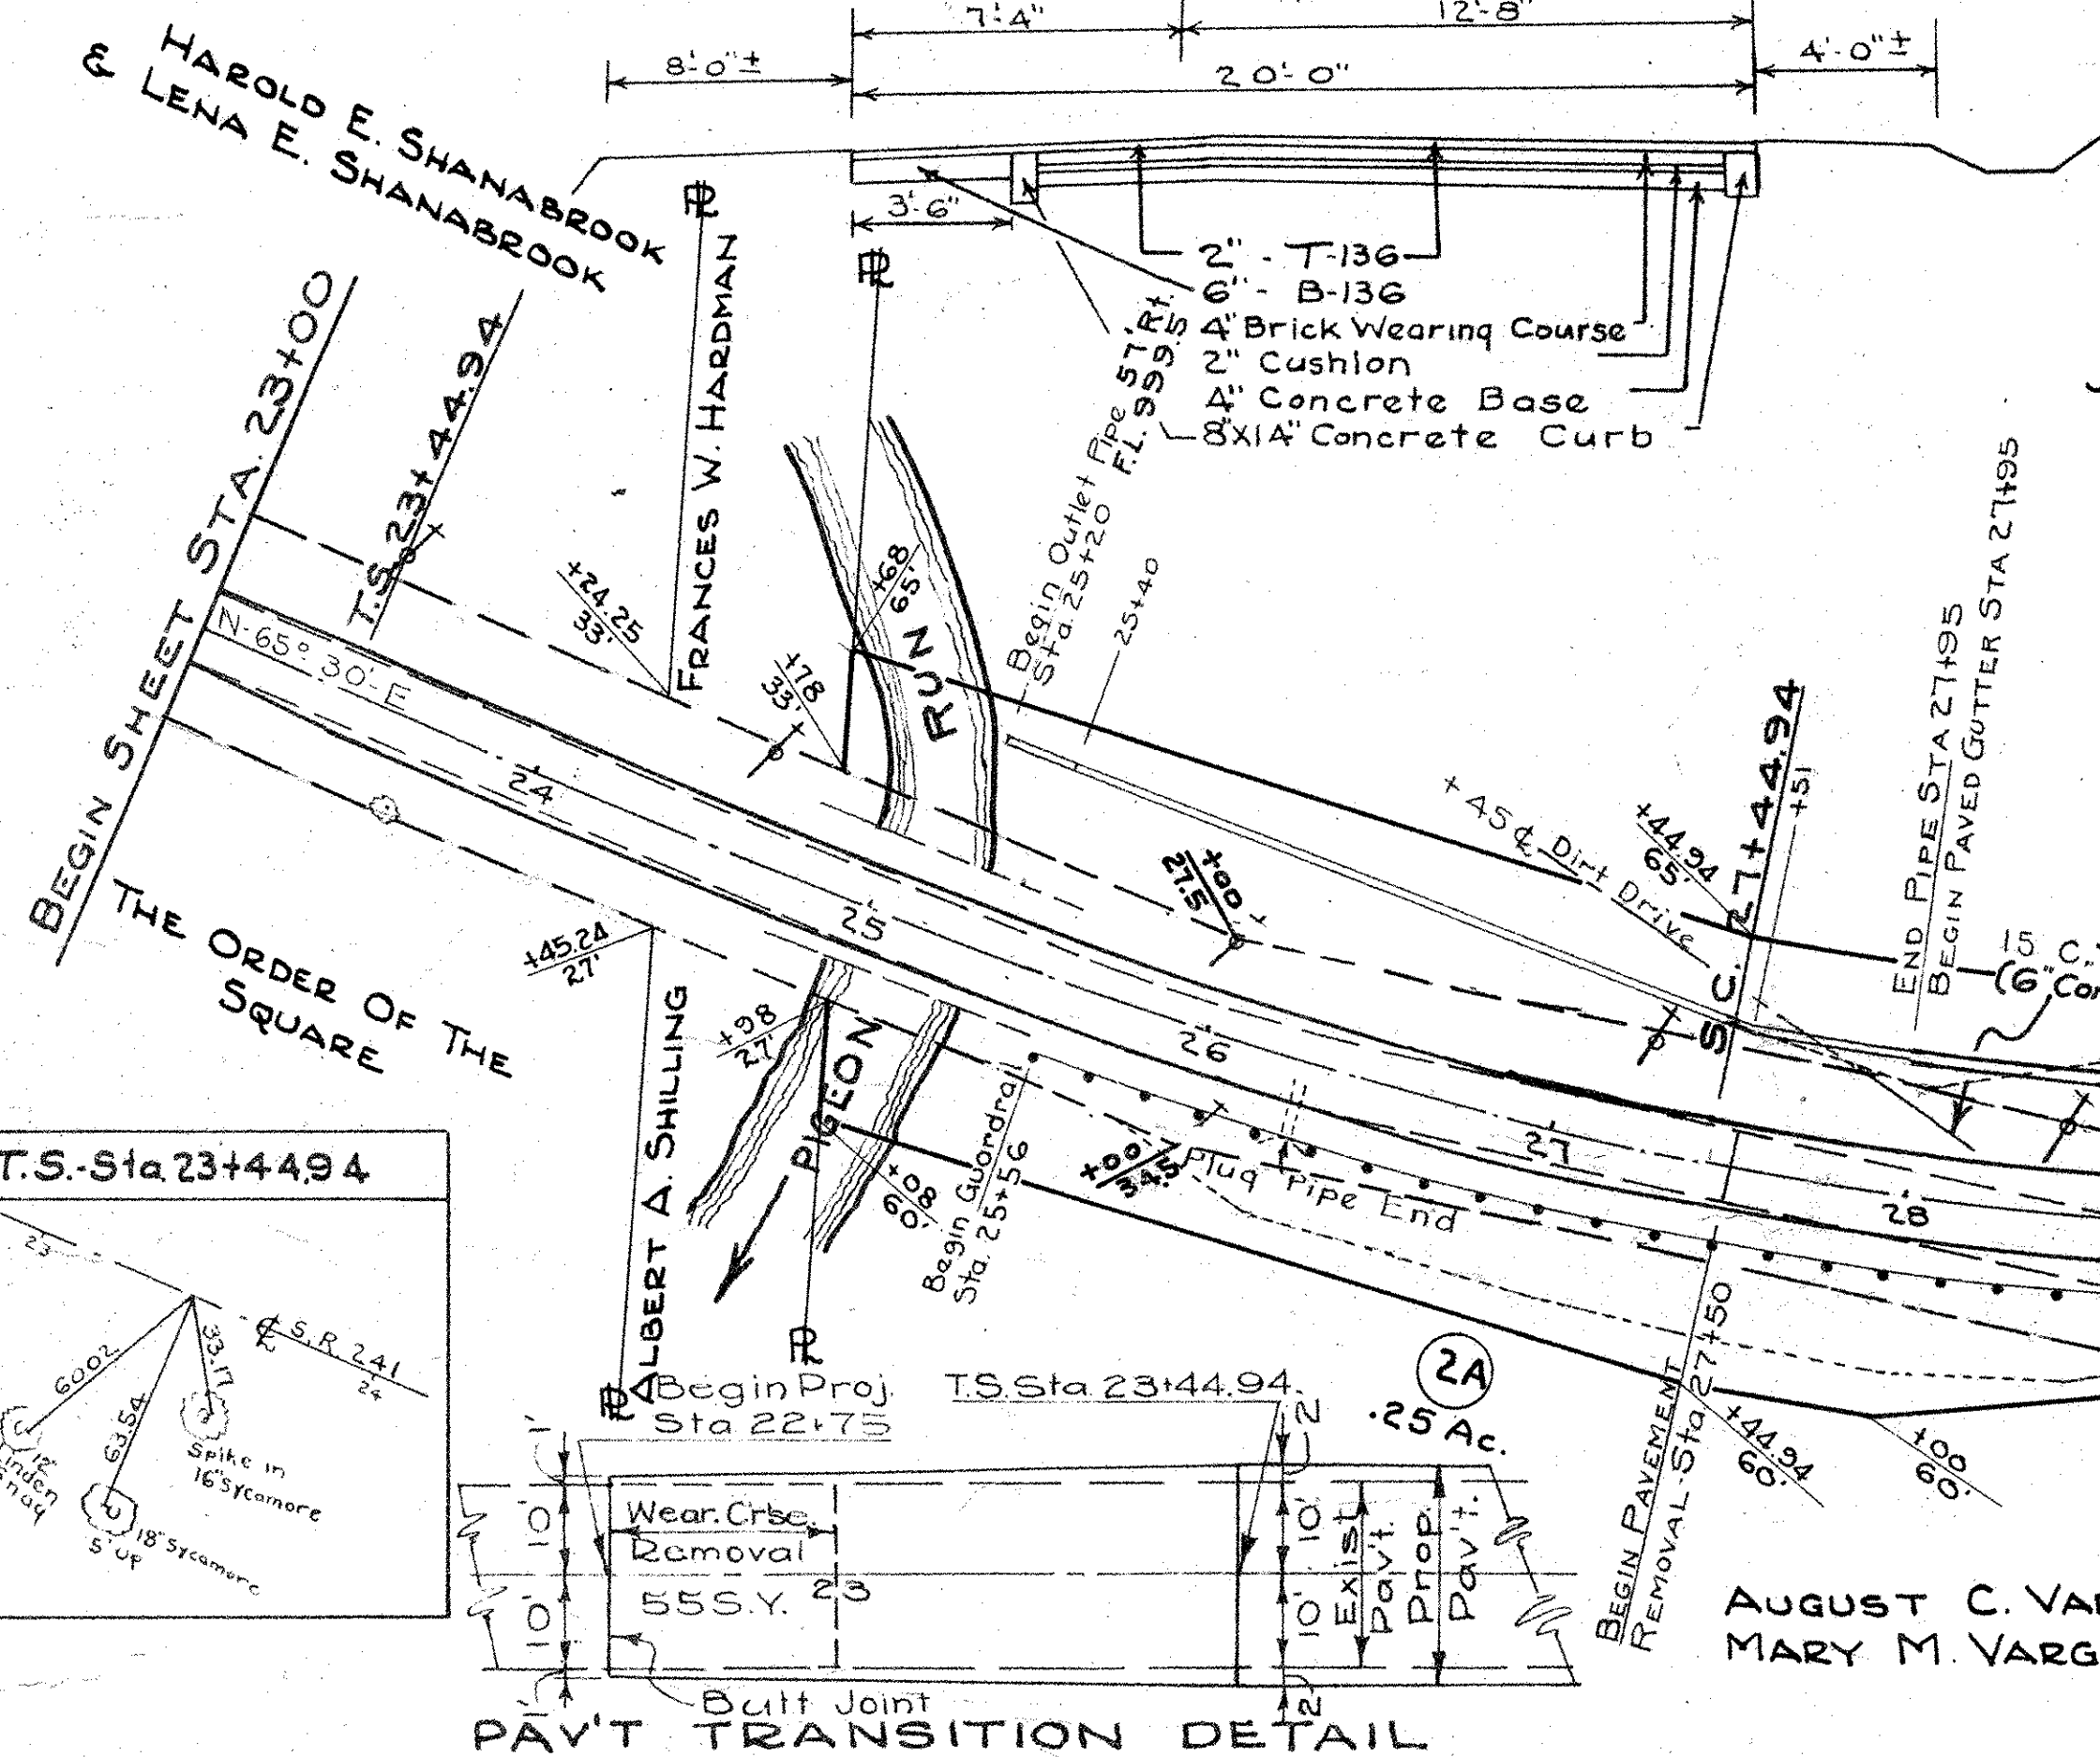

JOHN W. STEELE

①	Δ	47°54'30"
1.13 Ac.	D	6°
	L	400'
	K	199.71
	P	6.97
	R	954.93
	L	398.33
	T	627.04
	L	267.28
	E	97.60
	S	12°
	Y	27.84
	X	398.25
	R	29+71.98

AUGUST C. VARGA &
MARY M. VARGA

PAV'T TRANSITION DETAIL

SEC. 23

SECTION 22

SECTION 23

