


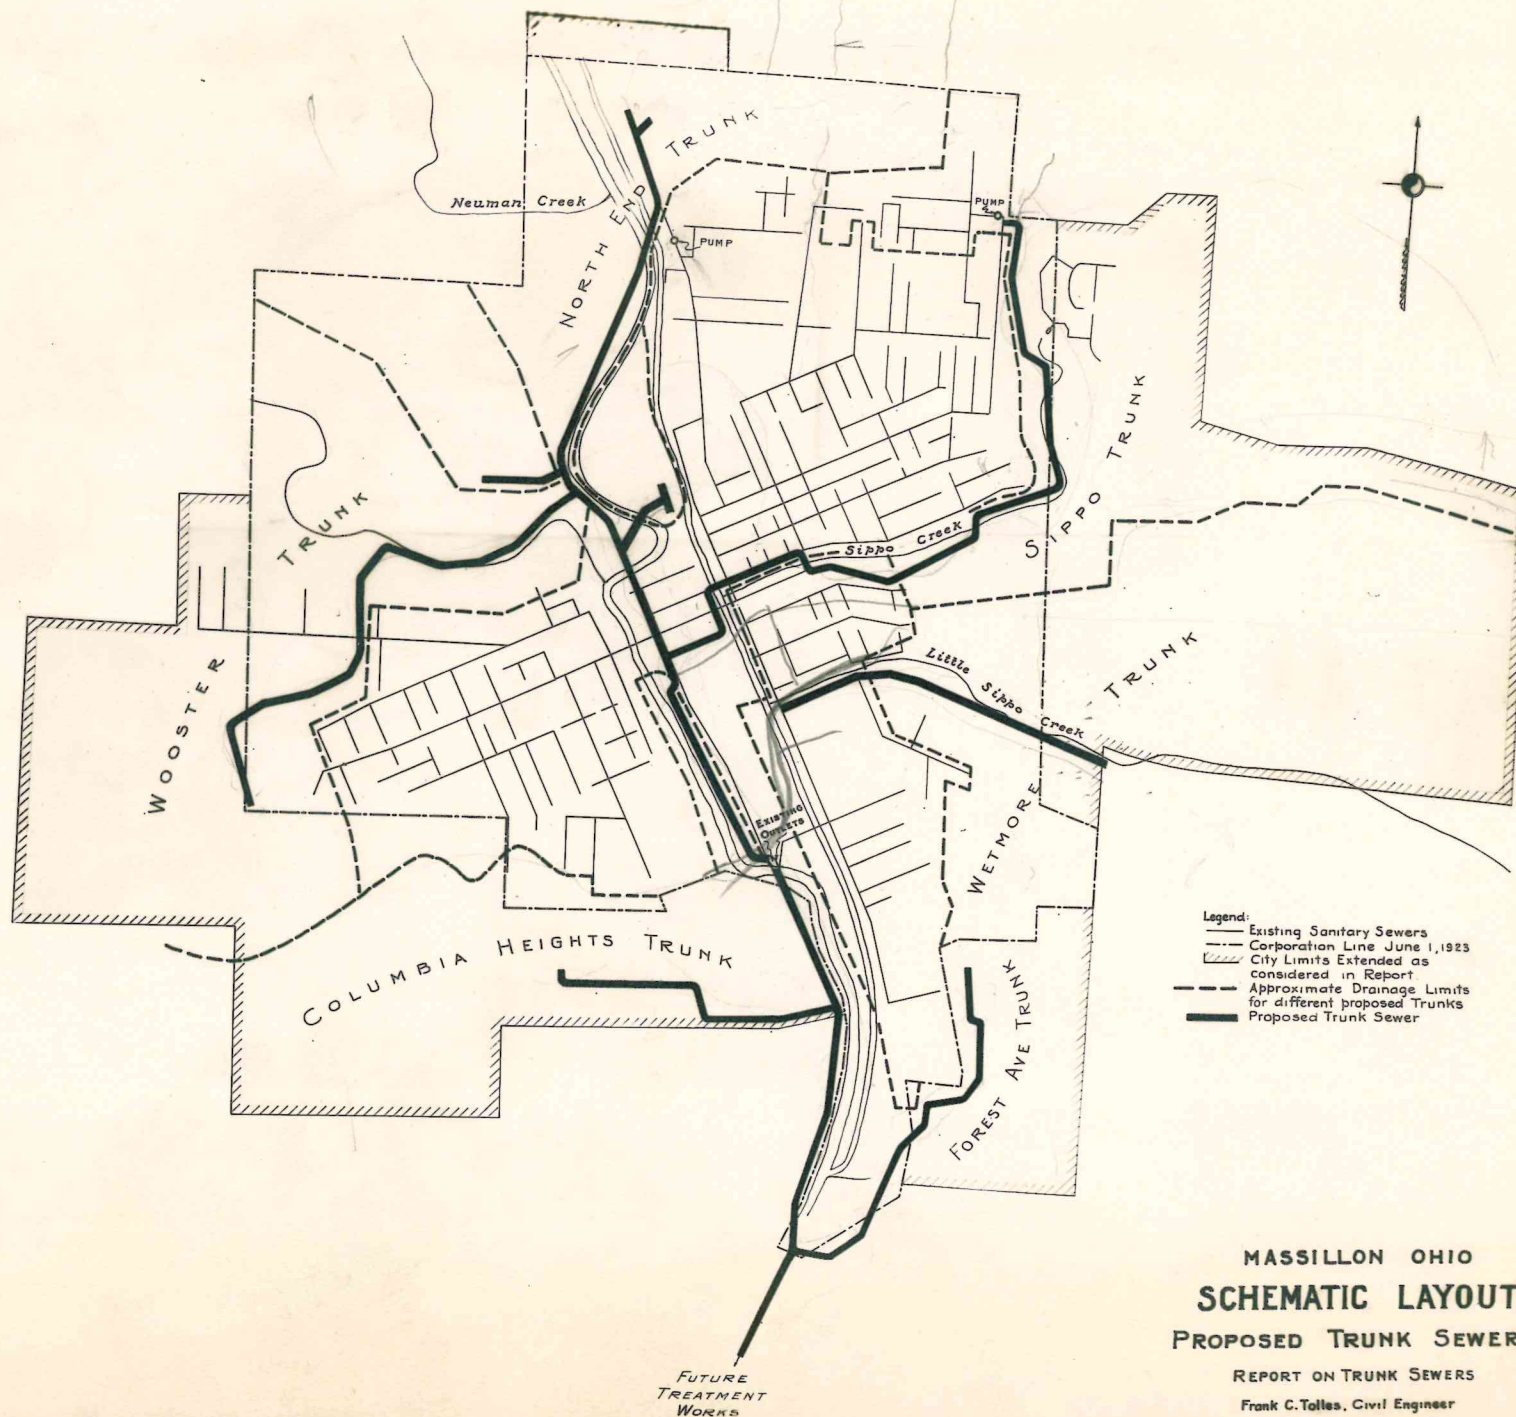

MASSILLON OHIO
SCHEMATIC LAYOUT
PROPOSED TRUNK SEWERS

REPORT ON TRUNK SEWERS

Frank C. Tolles, Civil Engineer