


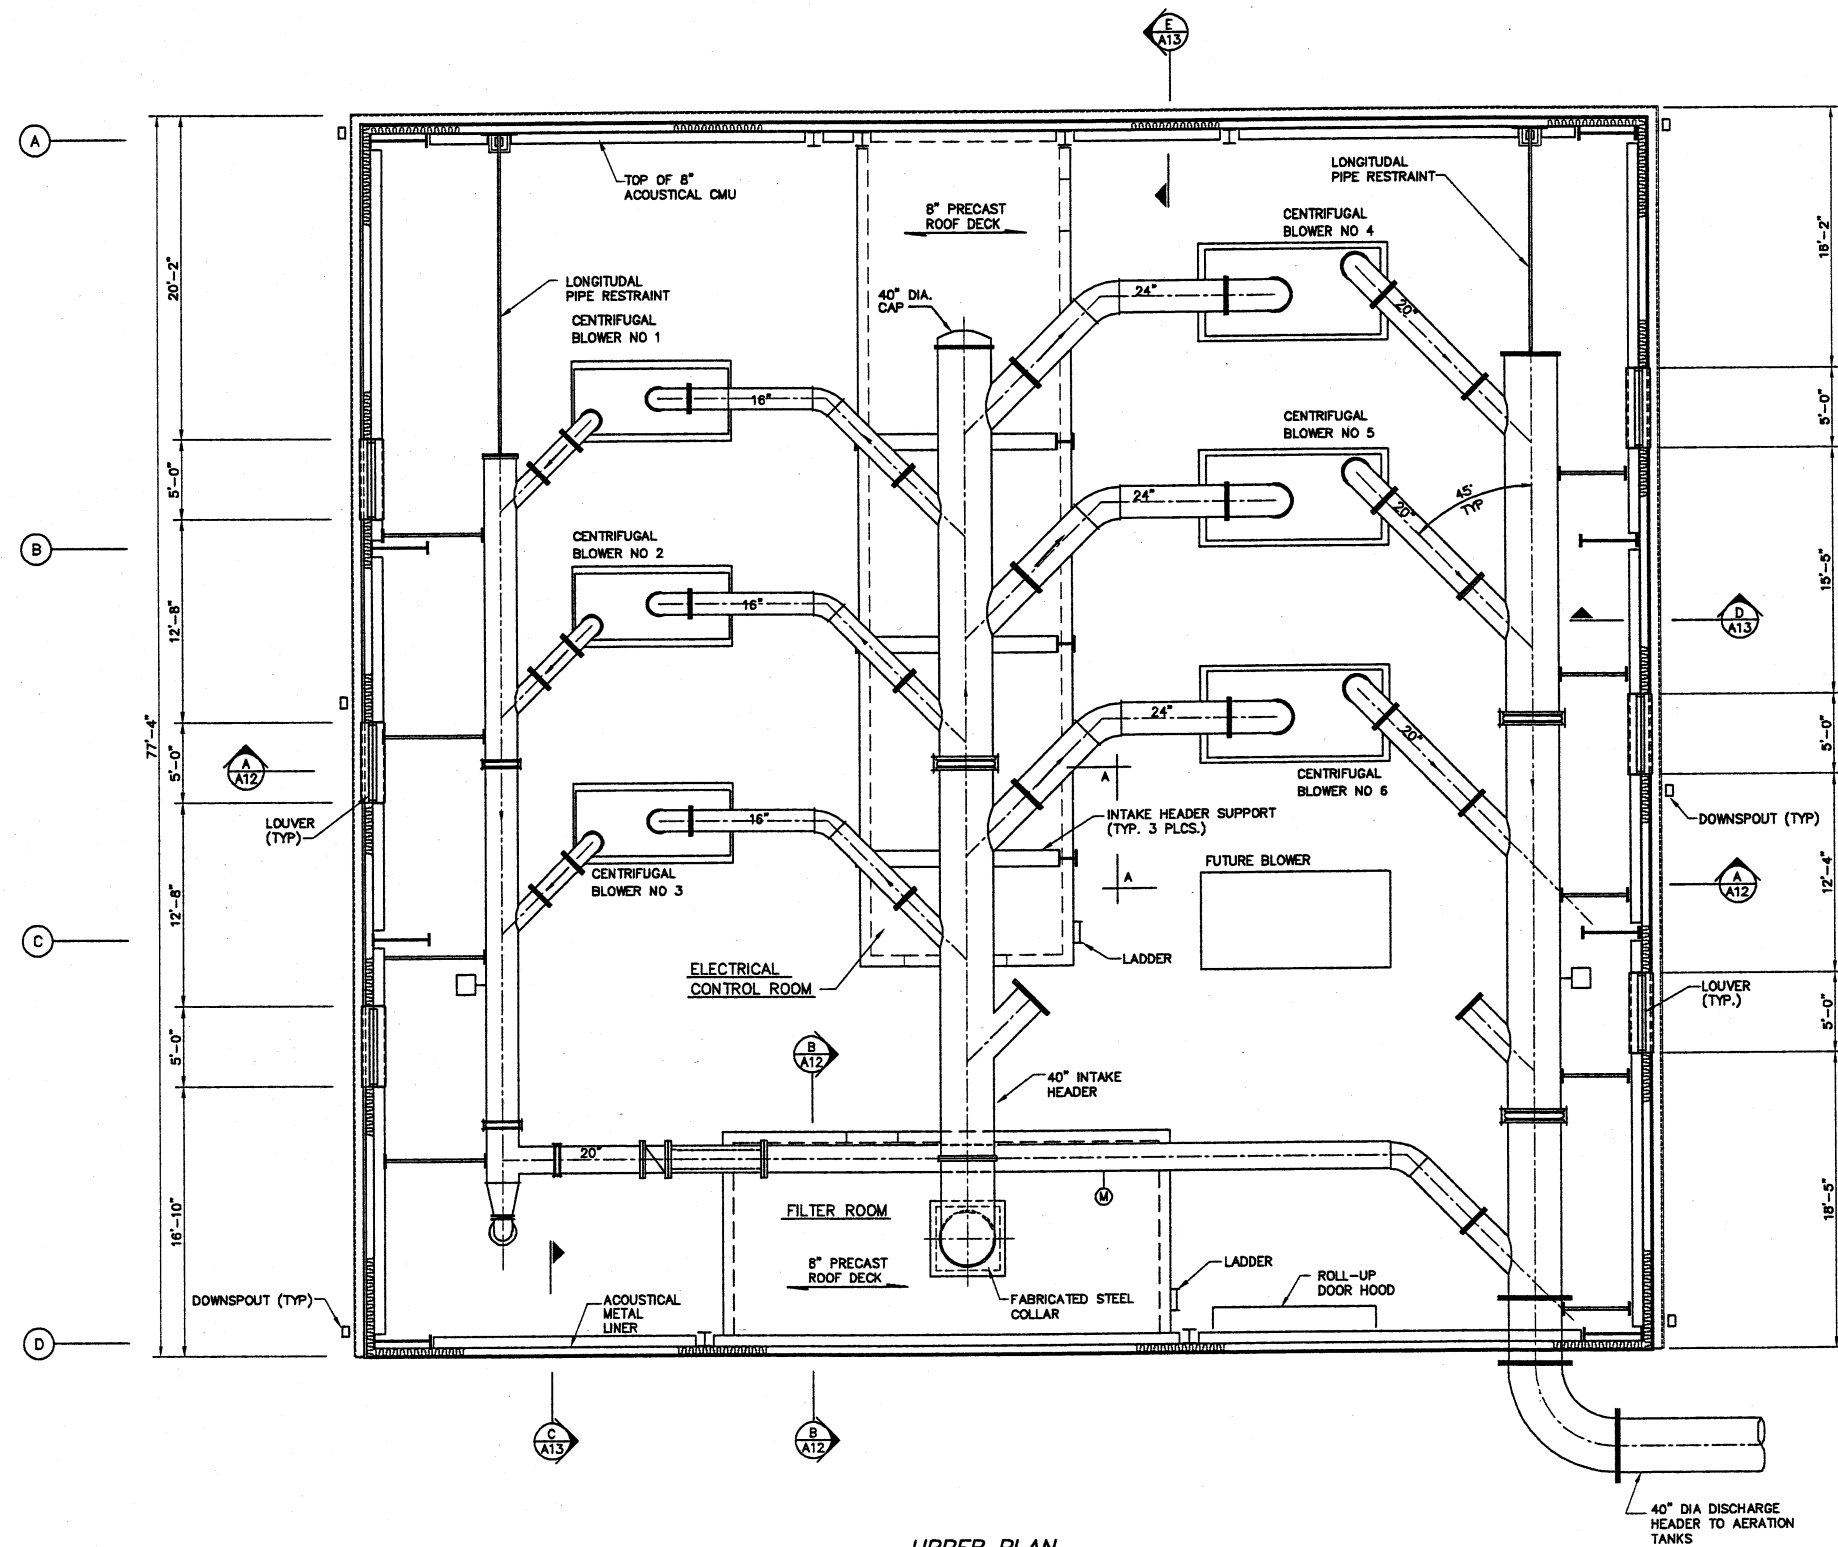

UPPER PLAN
SCALE: 3/16"=1'-0"

FPS
FINKBEINER, PETTIS & STROUT, INC.
ENGINEERS SINCE 1900
520 SOUTH MAIN STREET
AKRON, OHIO 44324

DESIGNED BY		REVISIONS		DATE		BY		APP'D	
GLB		NO.		DESCRIPTIONS					
MWH									
JLS									
DJK									

CEI ENVIRONMENTAL, INC.
ENGINEERS IN WATER AND EARTH SCIENCES
UNIONTOWN, OHIO

CITY OF MASSILLON, OHIO
WWTP UPGRADE 2000
BLOWER BUILDING UPPER PLAN

JOB NO.	E9031
DATE	8/13/01
SCALE	AS NOTED
SHEET	A10