




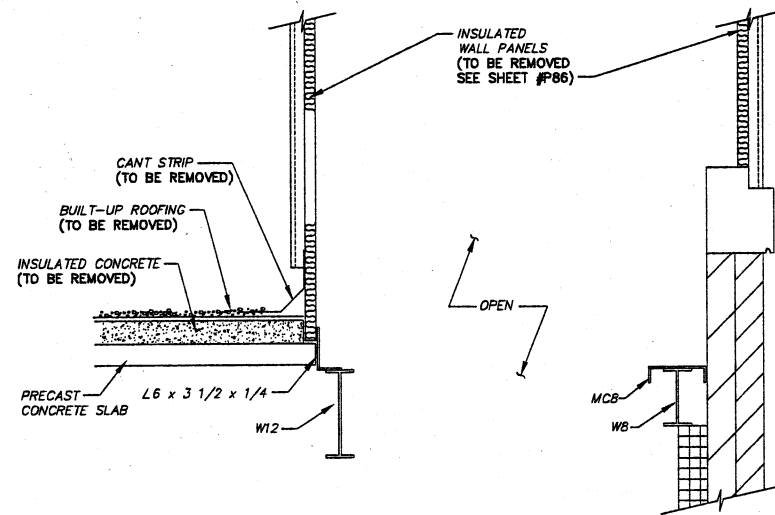


EXISTING SECTION **D**
SCALE: 1"=1'-0" **A21**

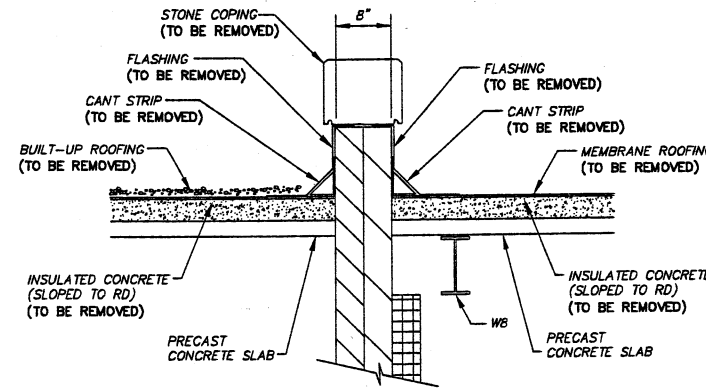


EXISTING SECTION **B**
SCALE: 1"=1'-0" **A21**

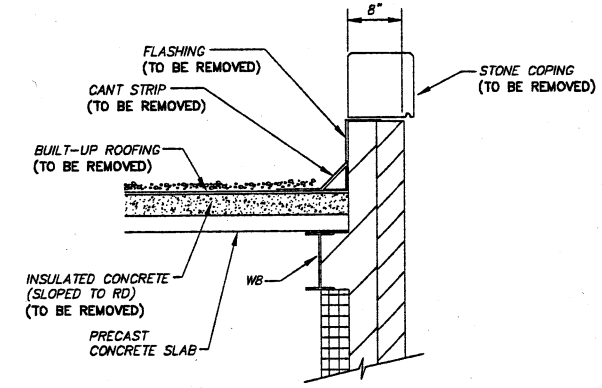


EXISTING SECTION **A**
SCALE: 1"=1'-0" **A21**

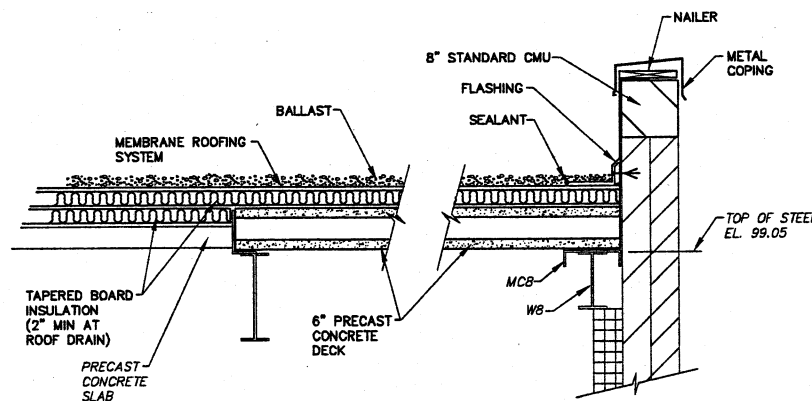


PROPOSED SECTION **D**
SCALE: 1"=1'-0" **A21**

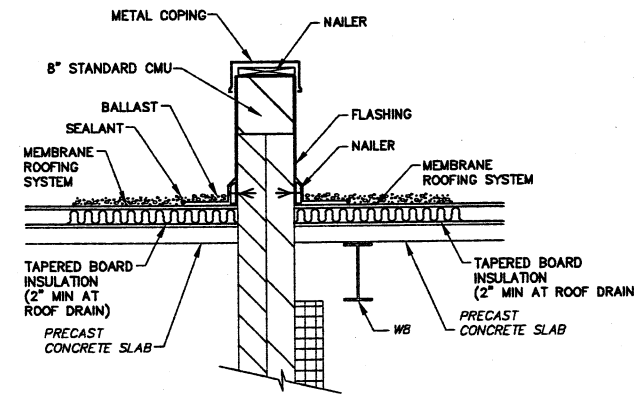


PROPOSED SECTION **B**
SCALE: 1"=1'-0" **A21**

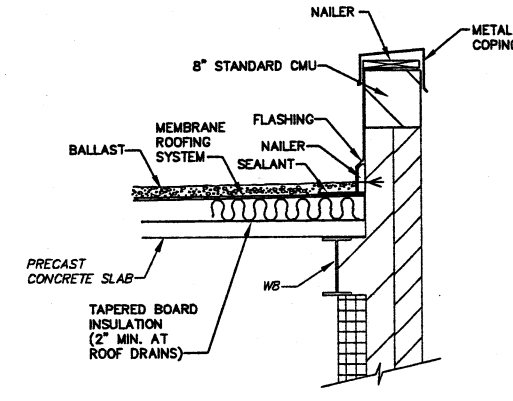

PROPOSED SECTION **A**
SCALE: 1"=1'-0" **A21**

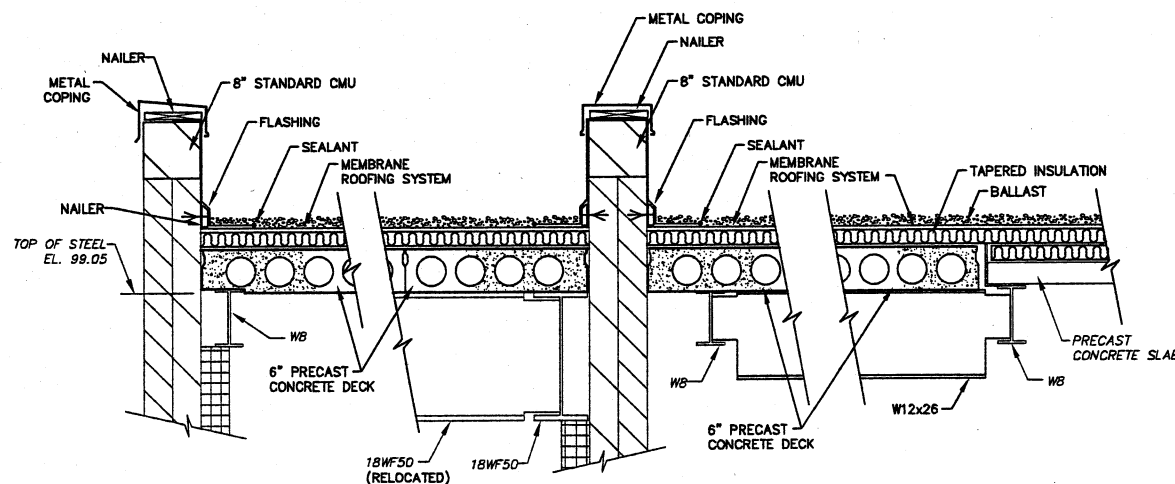

PROPOSED SECTION **C**
SCALE: 1"=1'-0" **A21**

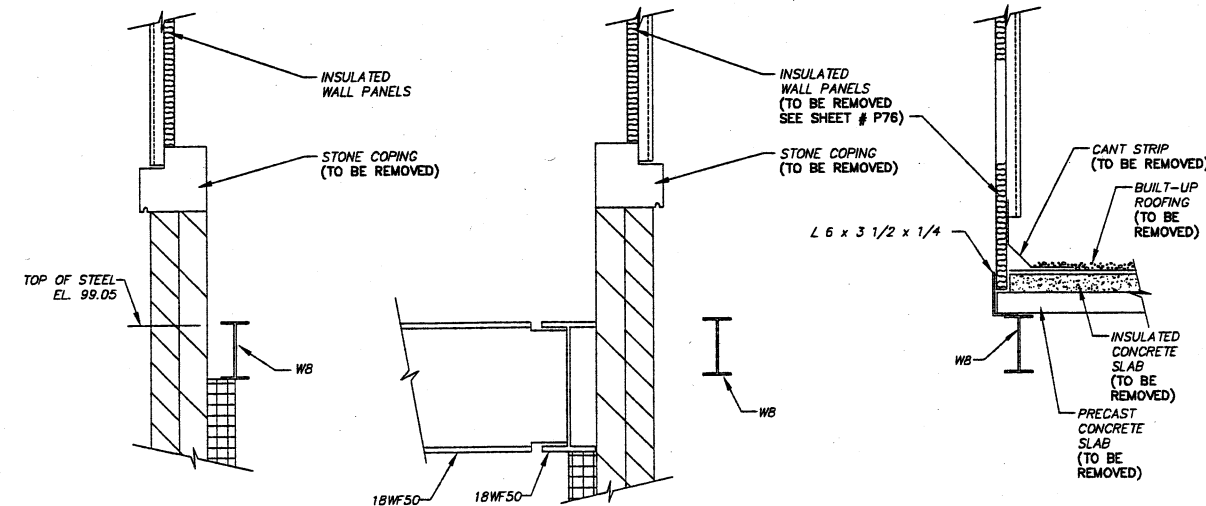

EXISTING SECTION **C**
SCALE: 1"=1'-0" **A21**

FPS
FINKEBER, PETTIS & STROUT, INC.
ENGINEERS SINCE 1800
520 SOUTH MAIN STREET
AKRON, OHIO 44324

DESIGNED BY	DRAWN BY	CHECKED BY	APPROVED BY	REVISIONS	NO.	DESCRIPTIONS	DATE	BY	APP'D
CAS	CAS	JLS	DAK						

ENVIRONMENTAL, INC.
WATER AND EARTH SCIENCES
UNIONTOWN, OHIO
CITY OF MASSILLON, OHIO
WTP UPGRADE 2000
SOLIDS HANDLING FACILITIES
EXISTING AND PROPOSED ROOFING SECTIONS

JOB NO.
E9031
DATE
8/13/01
SCALE
AS NOTED
SHEET
A22