



WINDOW SCHEDULE								
BUILDING	MARK	MODULAR OPENING	NUMBER REQUIRED	TYPE	MAT'L	DETAIL	LINTEL	REMARKS
MAINTENANCE BUILDING	1	3'-4" x 4'-0"	7	1	AL	E	2-L3 1/2 X 3 1/2 X 1/4	
MAINTENANCE BUILDING	2	3'-4" x 4'-0"	1	2	AL	G	2-L3 1/2 X 3 1/2 X 1/4	
BLOWER BUILDING	1	3'-4" x 4'-0"	3	1	AL	E	2-L3 1/2 X 3 1/2 X 1/4	
BLOWER BUILDING	2	2'-8" x 4'-0"	5	2	AL	G	2-L3 1/2 X 3 1/2 X 1/4	
TERTIARY FILTER / UV BUILDING	1	3'-4" x 4'-0"	12	2	AL	F	2-L3 1/2 X 3 1/2 X 1/4	
TERTIARY FILTER / UV BUILDING	2	5'-4" x 4'-0"	1	2	AL	G	2-L5 X 3 1/2 X 5/16 LLV	
SOLIDS HANDLING FACILITIES ADDITION	1	3'-4" x 5'-6"	4	3	AL	E	2-L3 1/2 X 3 1/2 X 1/4	

NOTES:
 ALL LINTELS ARE TO HAVE 4" BEARING EACH SIDE UNLESS OTHERWISE NOTED
 ALL EXISTING OPENINGS ARE TO BE FIELD VERIFIED

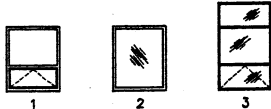

WINDOW TYPES

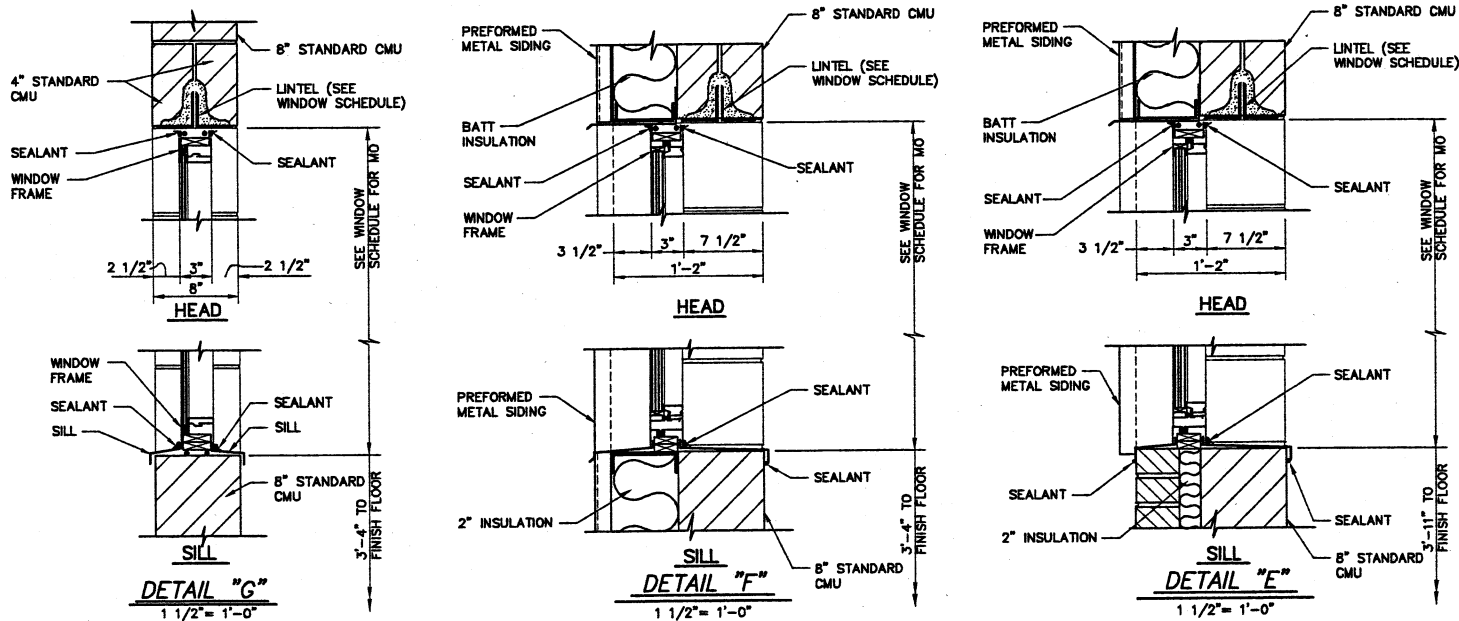

FPS
 FINKBEINER, PETTIS & STROUT, INC.
 ENGINEERS SINCE 1900
 520 SOUTH MAIN STREET
 AKRON, OHIO 44324

DESIGNED BY		DRAWN BY		CHECKED BY		APPROVED BY	
CLB		MWH		JLS		DJK	
REVISIONS		DATE		BY		APP'D	
DESCRIPTIONS							

CTI
 ENVIRONMENTAL, INC.
 ENGINEERING, WATER AND EARTH SCIENCES
 UNIONTOWN, OHIO

CITY OF MASSILLON, OHIO
 WWTP UPGRADE 2000
 WINDOW SCHEDULE AND DETAILS

JOB NO.	E9031
DATE	8/13/01
SCALE	1 1/2"=1'-0"
SHEET	A24