


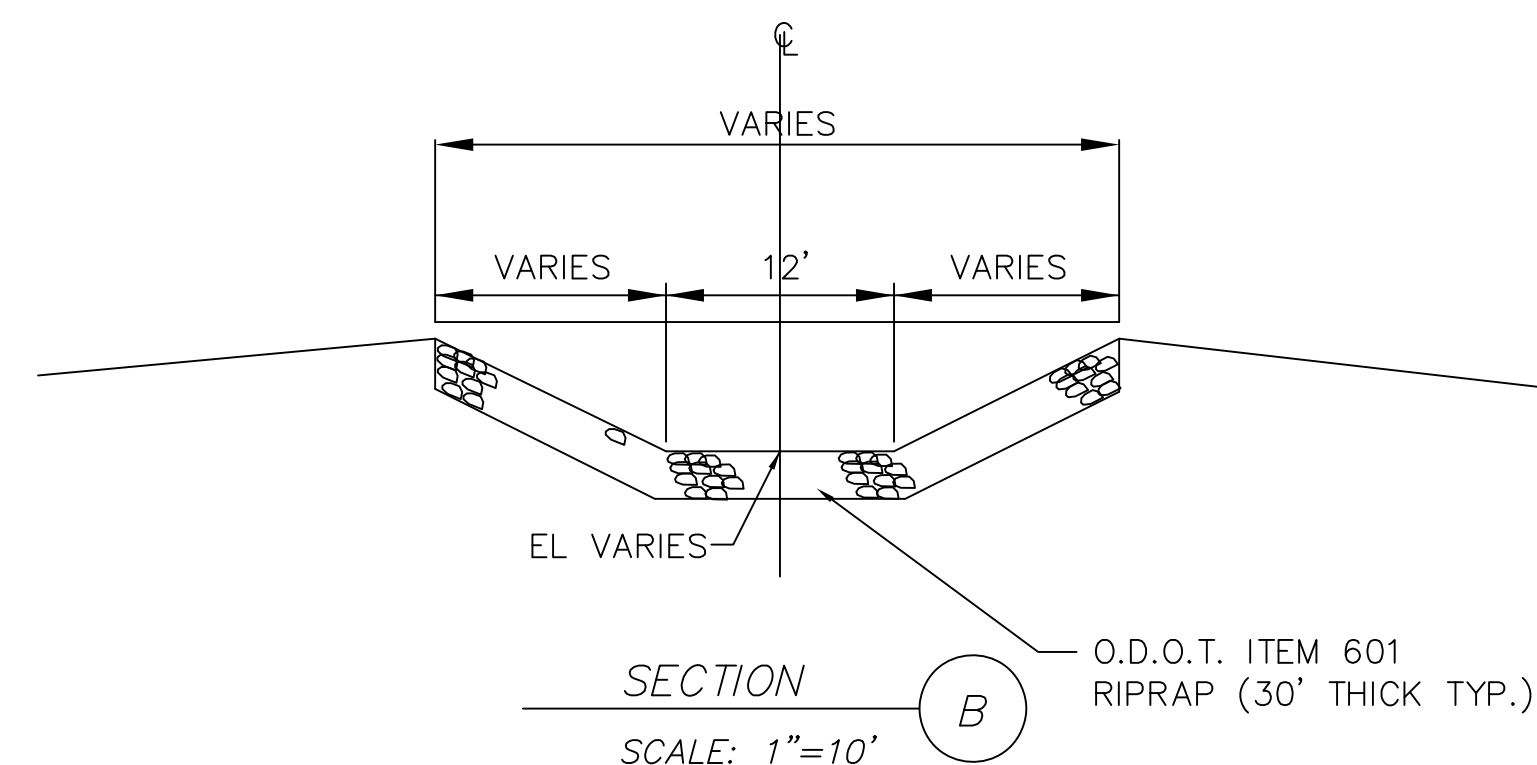

1. ALL TREES, SHRUBS, BRUSH, ETC. SHALL BE REMOVED WITHIN THE AREA SHOWN FOR RIPRAP.
2. RIPRAP PROTECTION SHALL BE 30 INCHES IN THICKNESS AT THE AREA SHOWN FOR RIPRAP PROTECTION.

VARIES

GRD

O.D.O.T. ITEM 601
RIPRAP (30" THICK TYP.)

10'

B

TUSCARAWAS RIVER

WL=70.7±

42" RCP OUTFALL

10°

EL=66.00

W/L

66

67

68

69

70

71

72

73

74

75

76

77

78

79

80

81

82

83

84

85

3" TO 6" TREES

73.8

LIMITS OF AREA FOR RIPRAP PROTECTION

EX. HEADWALL
TOP=76.15
42" INV. EL.=71.83

10"

2"

2"

5"

5"

3" TREE

4"

15

80

89.1

85

83.5

42" RCP

HIGH RIVER PUMPING STATION
EFFLUENT PUMPS
SEE SHT P71

PLAN

SCALE : 1"=10'

E: /E9031 /9031OF.DWG