
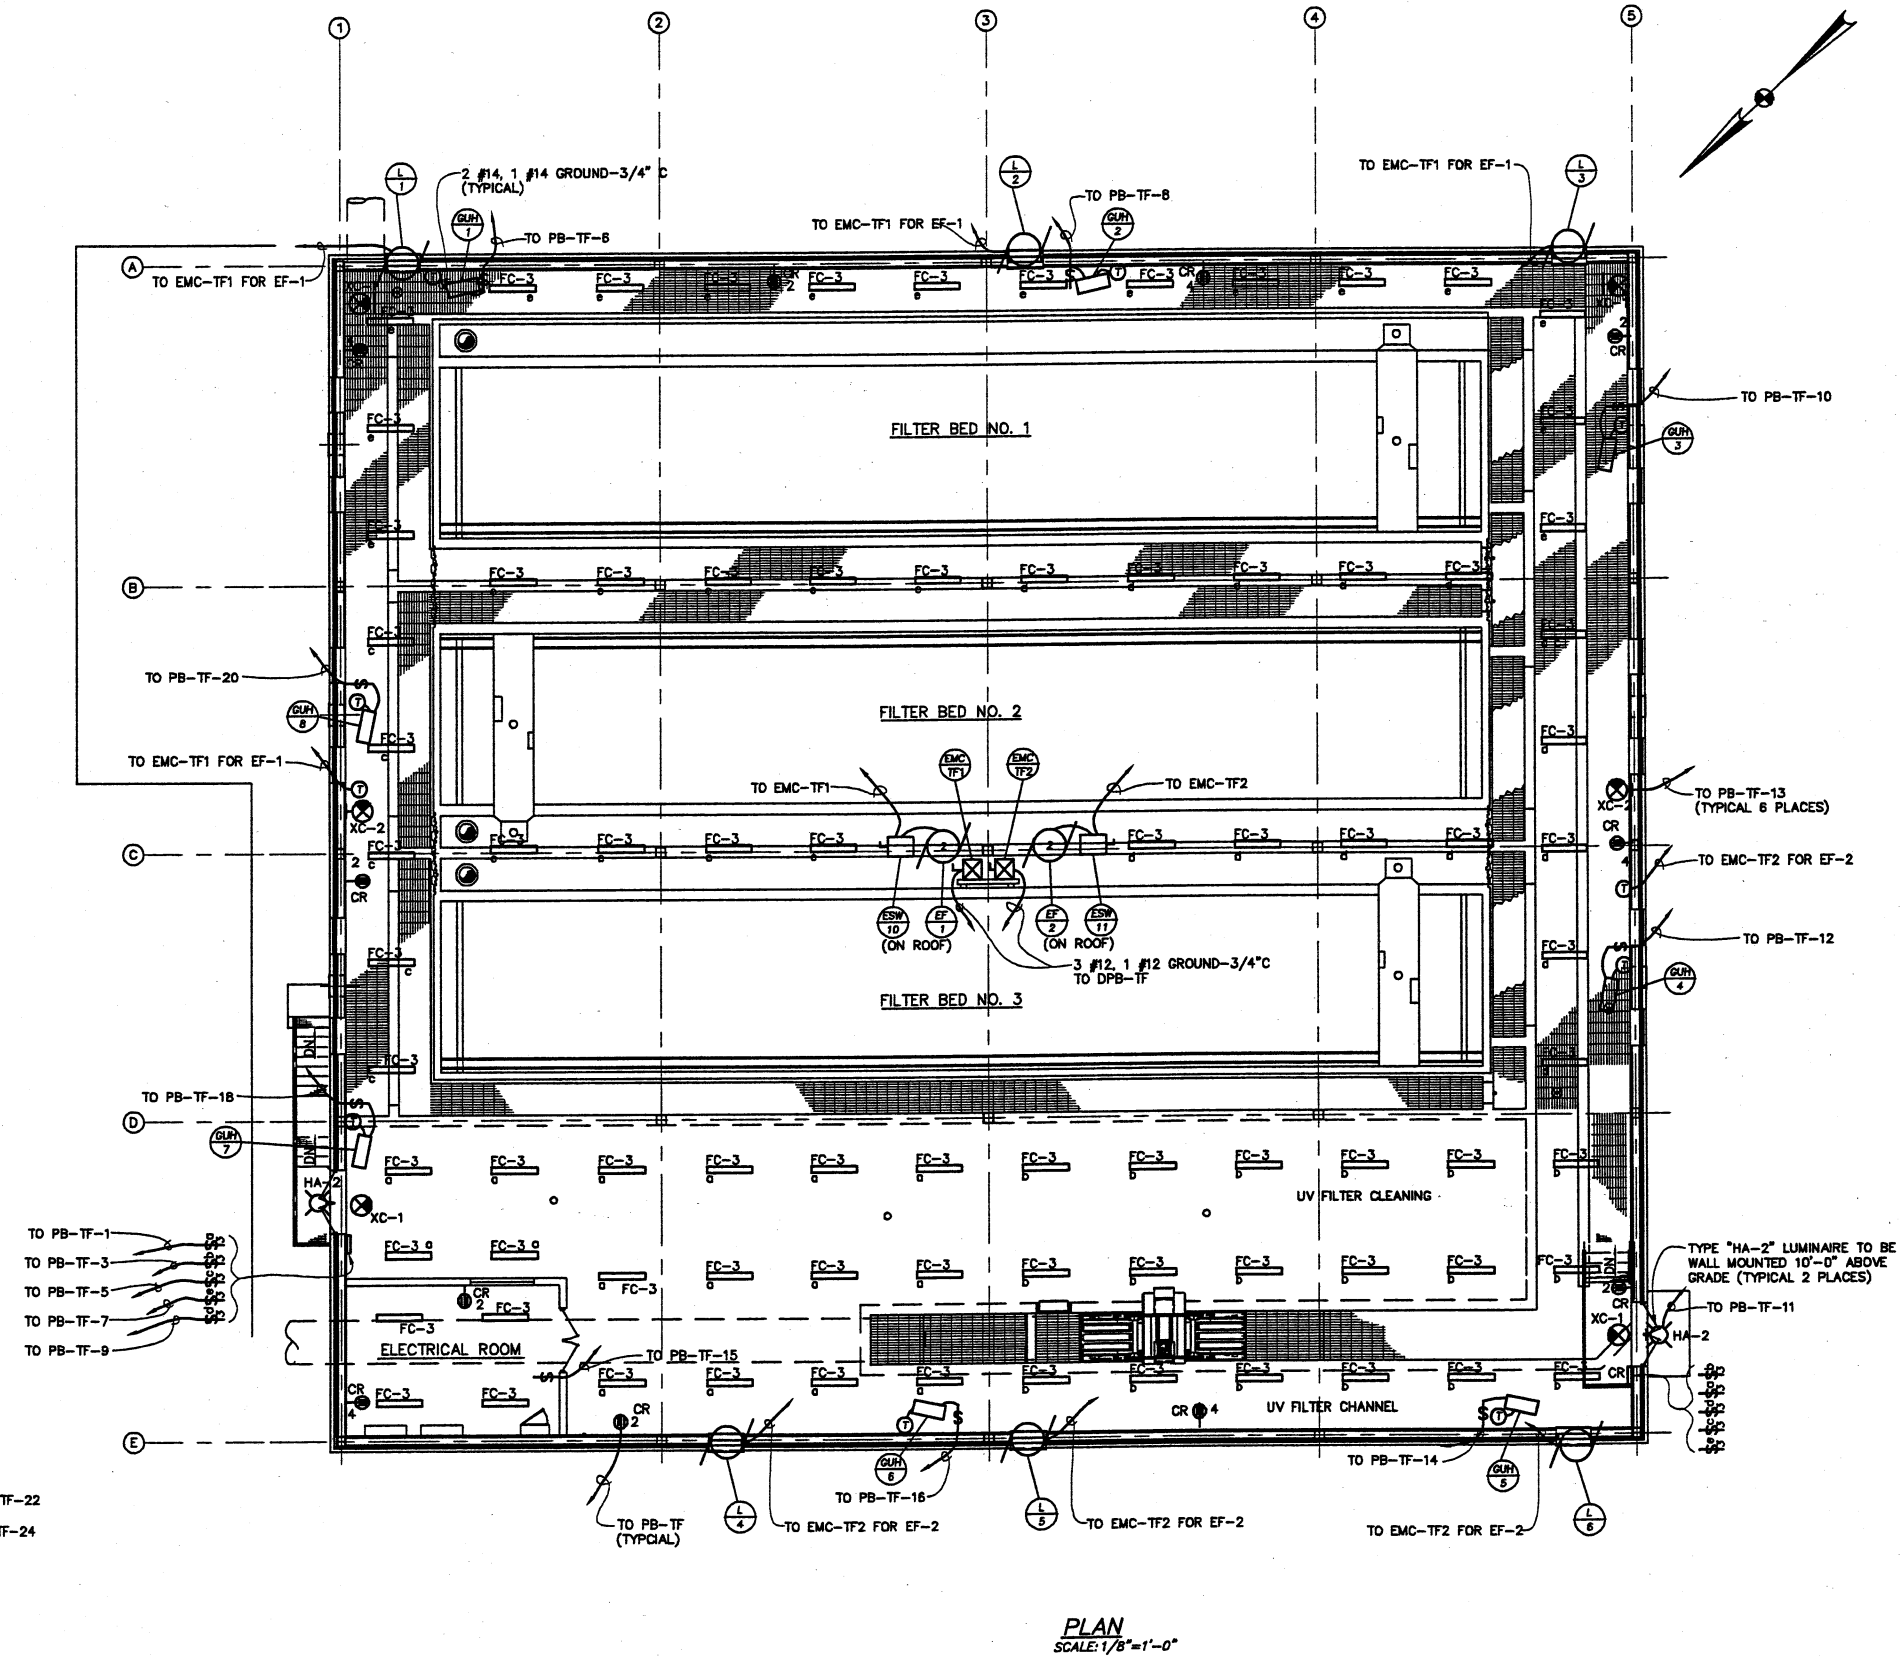


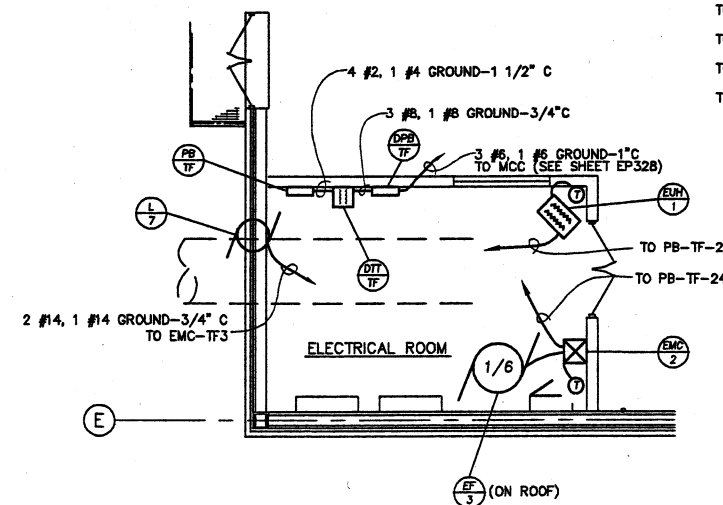

FPS
FINKBEINER, PETTIS & STROUT, INC.
ENGINEERS SINCE 1900
520 SOUTH MAIN STREET
AKRON, OHIO 44324

REVISIONS		NO.	DESCRIPTIONS	DATE	BY	APP'D
DESIGNED BY	AEP					
DRAWN BY	AEP					
CHECKED BY	DNO					
APPROVED BY	DNO					

CI
ENVIRONMENTAL, INC.
WATER AND EARTH SCIENCES
UNIONTOWN, OHIO

CITY OF MASSILLON, OHIO
WTP UPGRADE 2000
TERTIARY BUILDING AND UV DISINFECTION BUILDING

JOB NO.	E9031
DATE	8/13/01
SCALE	AS NOTED
SHEET	EB4