
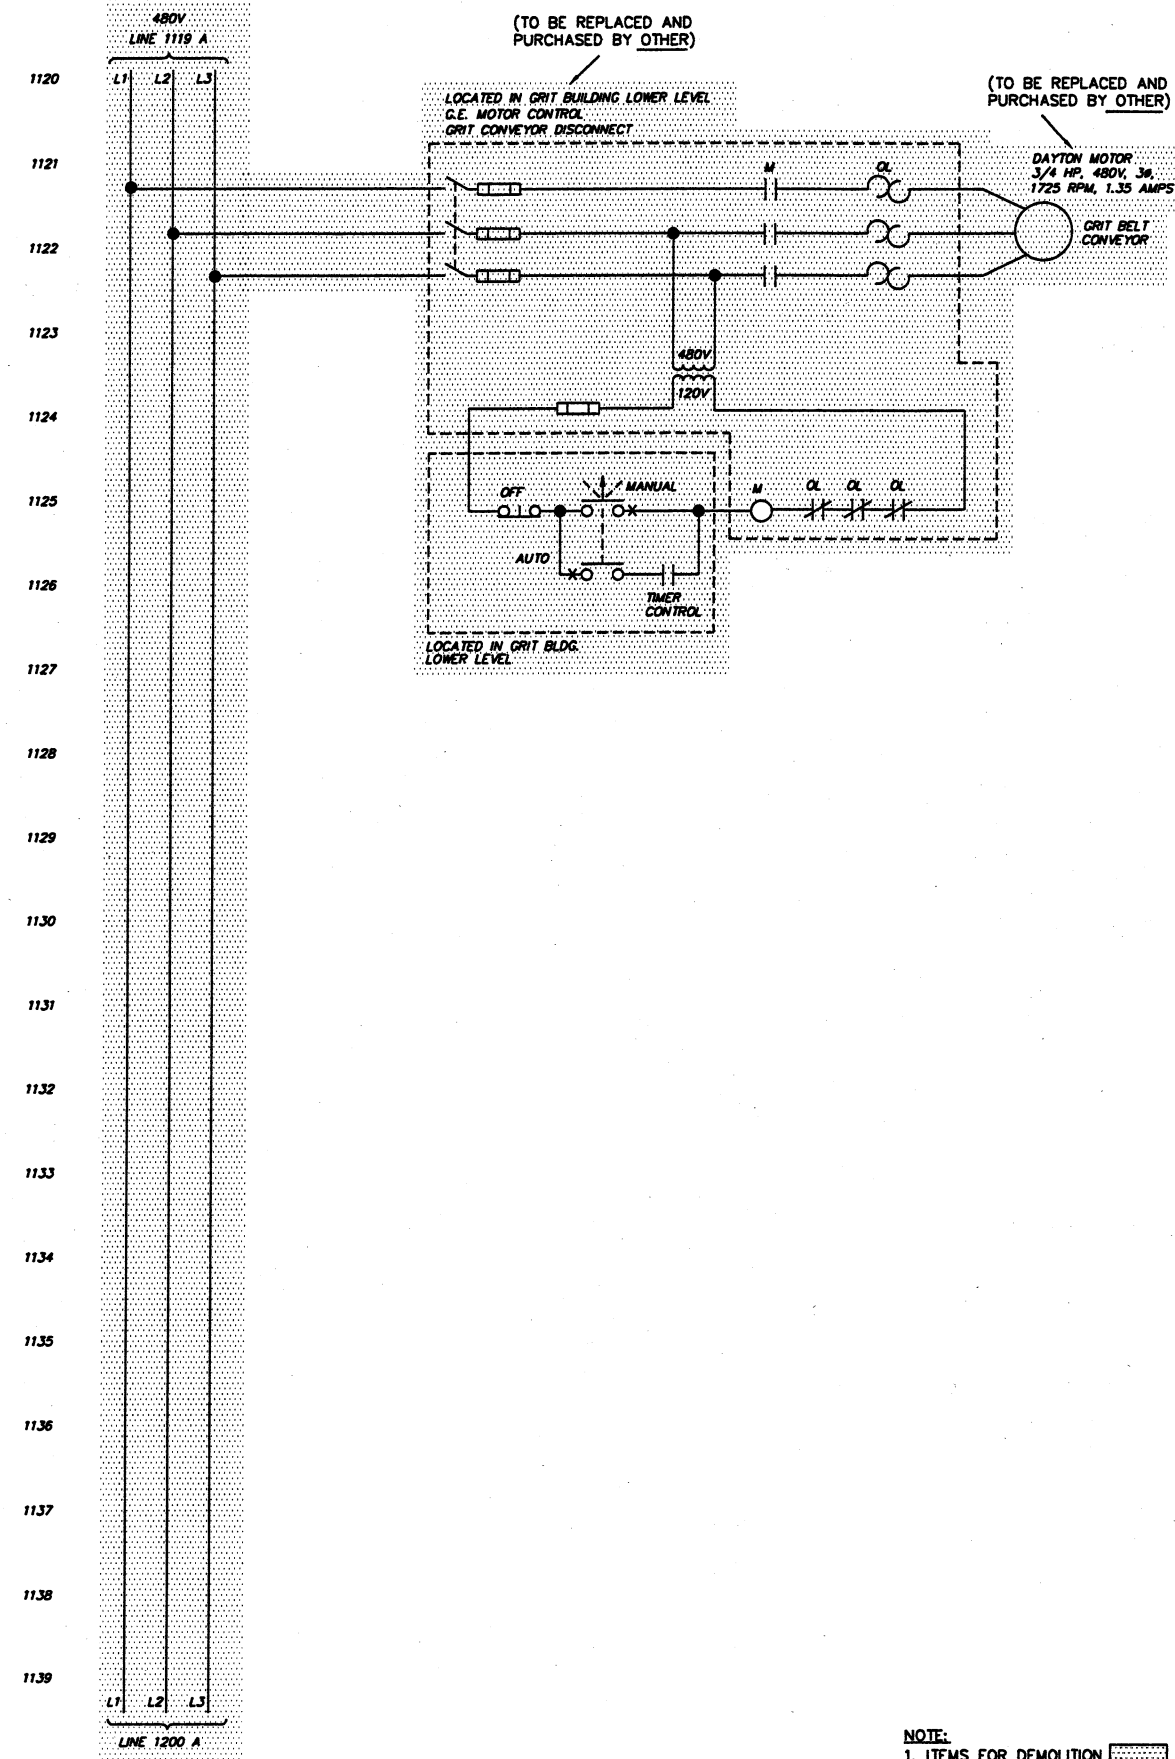


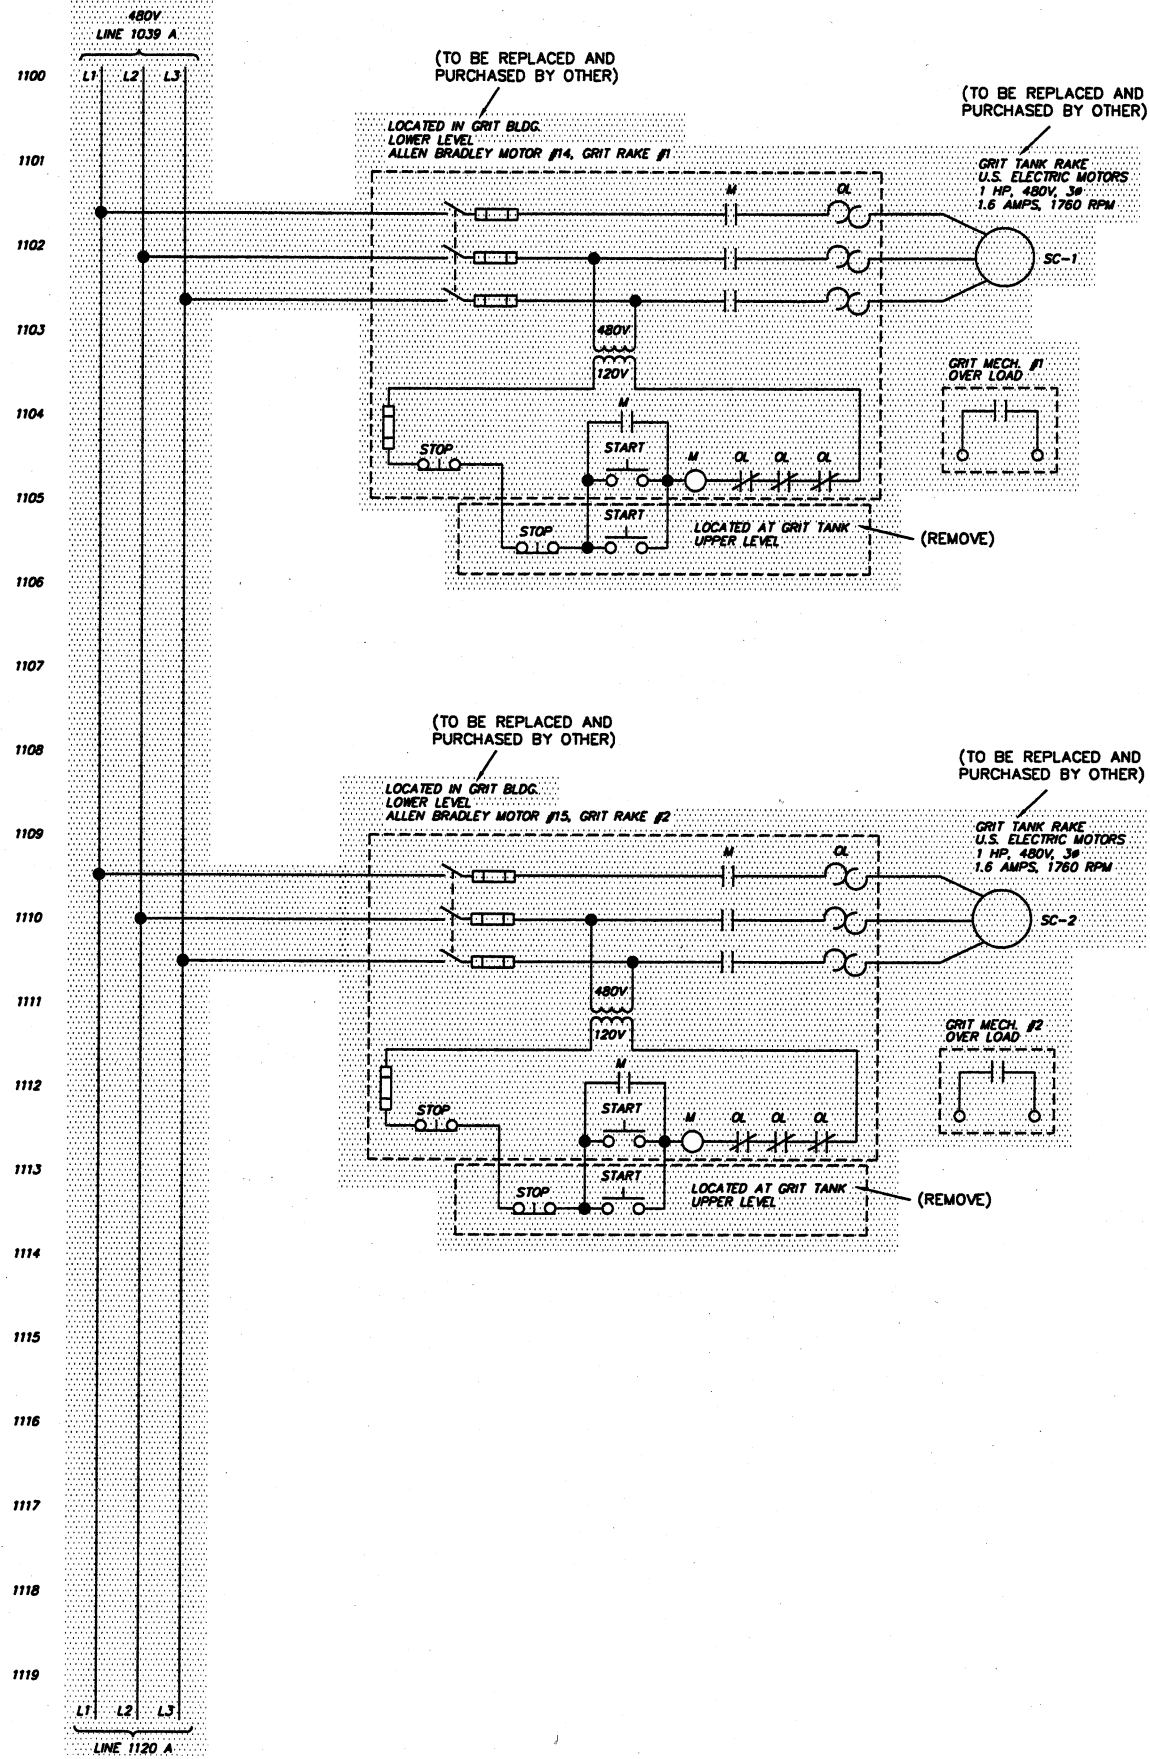

NOTE:
1. ITEMS FOR DEMOLITION

**CTI**
ENVIRONMENTAL, INC.
ENGINEERS IN WATER AND EARTH SCIENCES
UNIONTOWN, OHIO

CITY OF MASSILLON, OHIO
WWTP UPGRADE 2000
TR "A" WIRING SCHEMATIC DEMOLITION PLAN

DESIGNED BY		CHECKED BY		APPROVED BY	
ST/ISS	ST/ISS	ST/ISS	ST/ISS	ST/ISS	ST/ISS

REVISIONS	
NO.	DESCRIPTIONS

DATE	BY	APPD

JOB NO.
9031
DATE
2/25/00
SCALE
N/A
SHEET
EP11-D

9031SCHE11D.DWG