
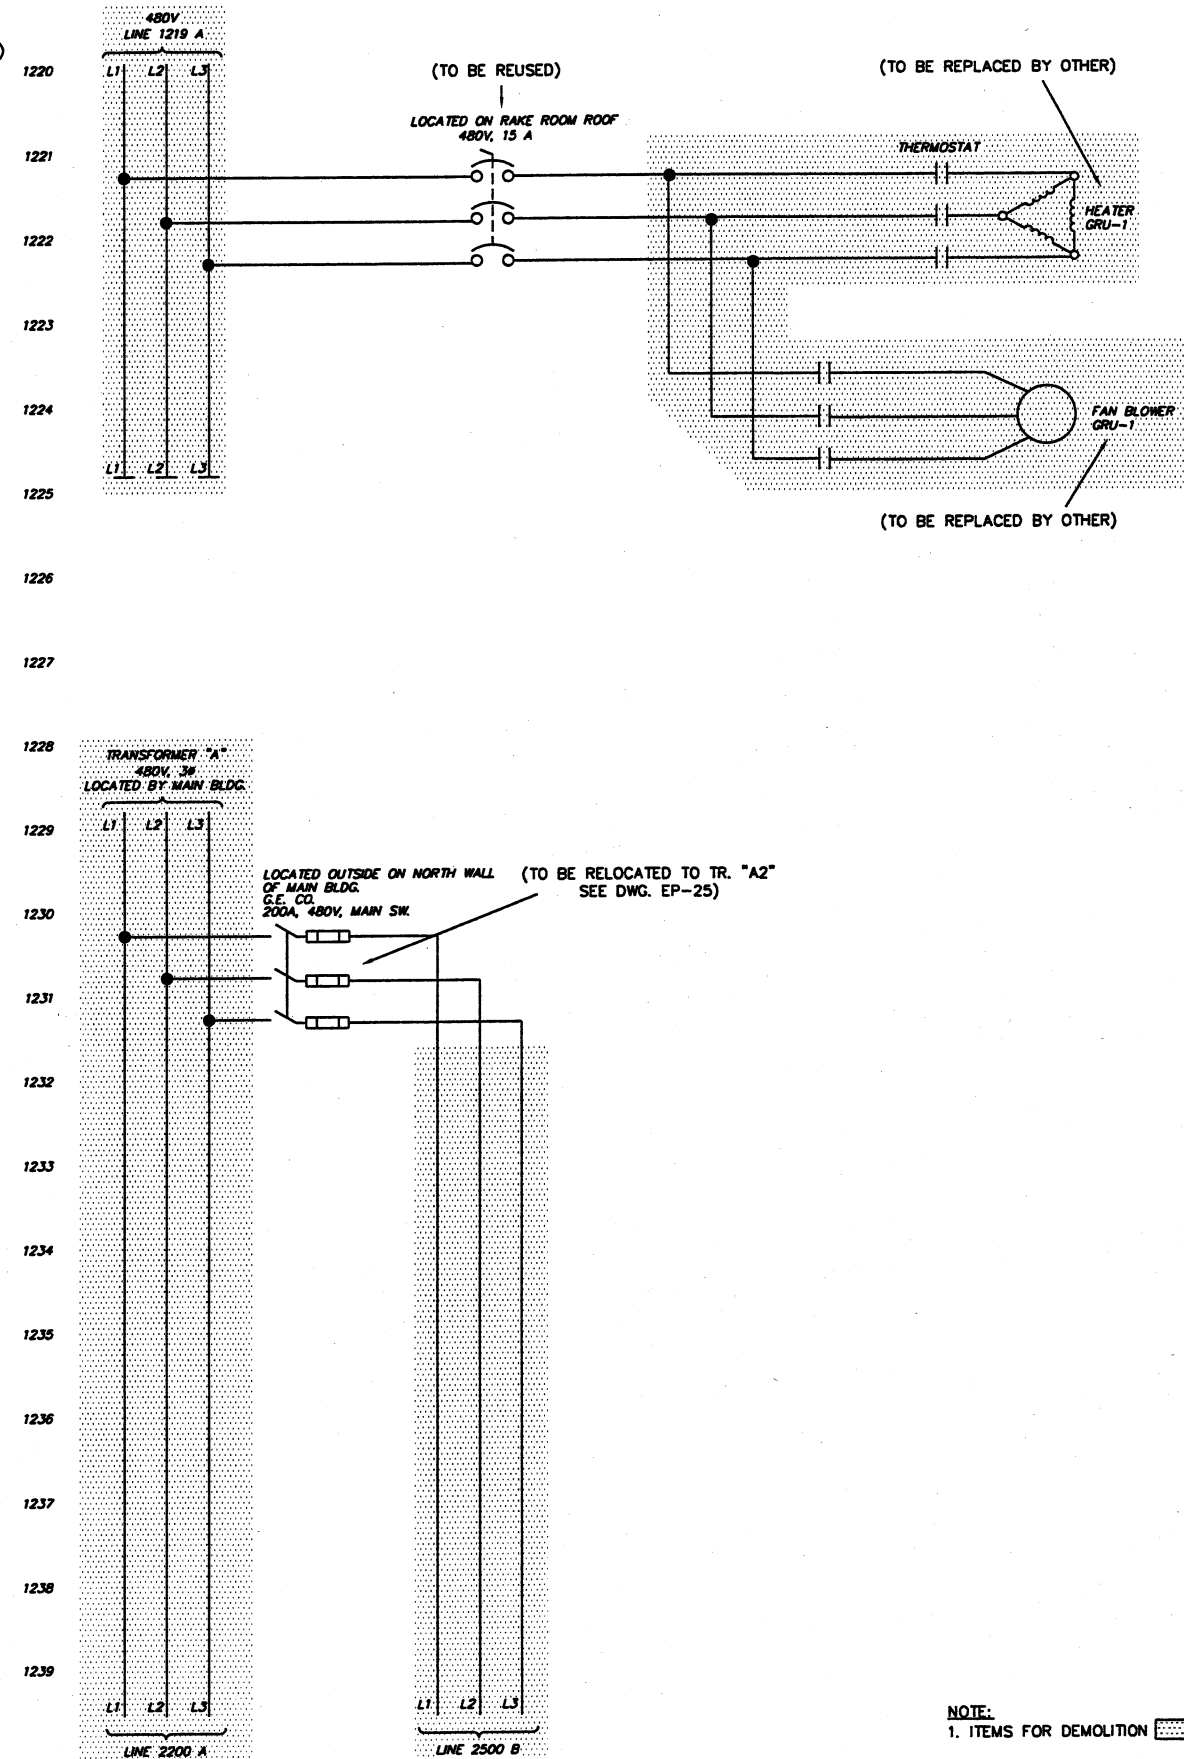


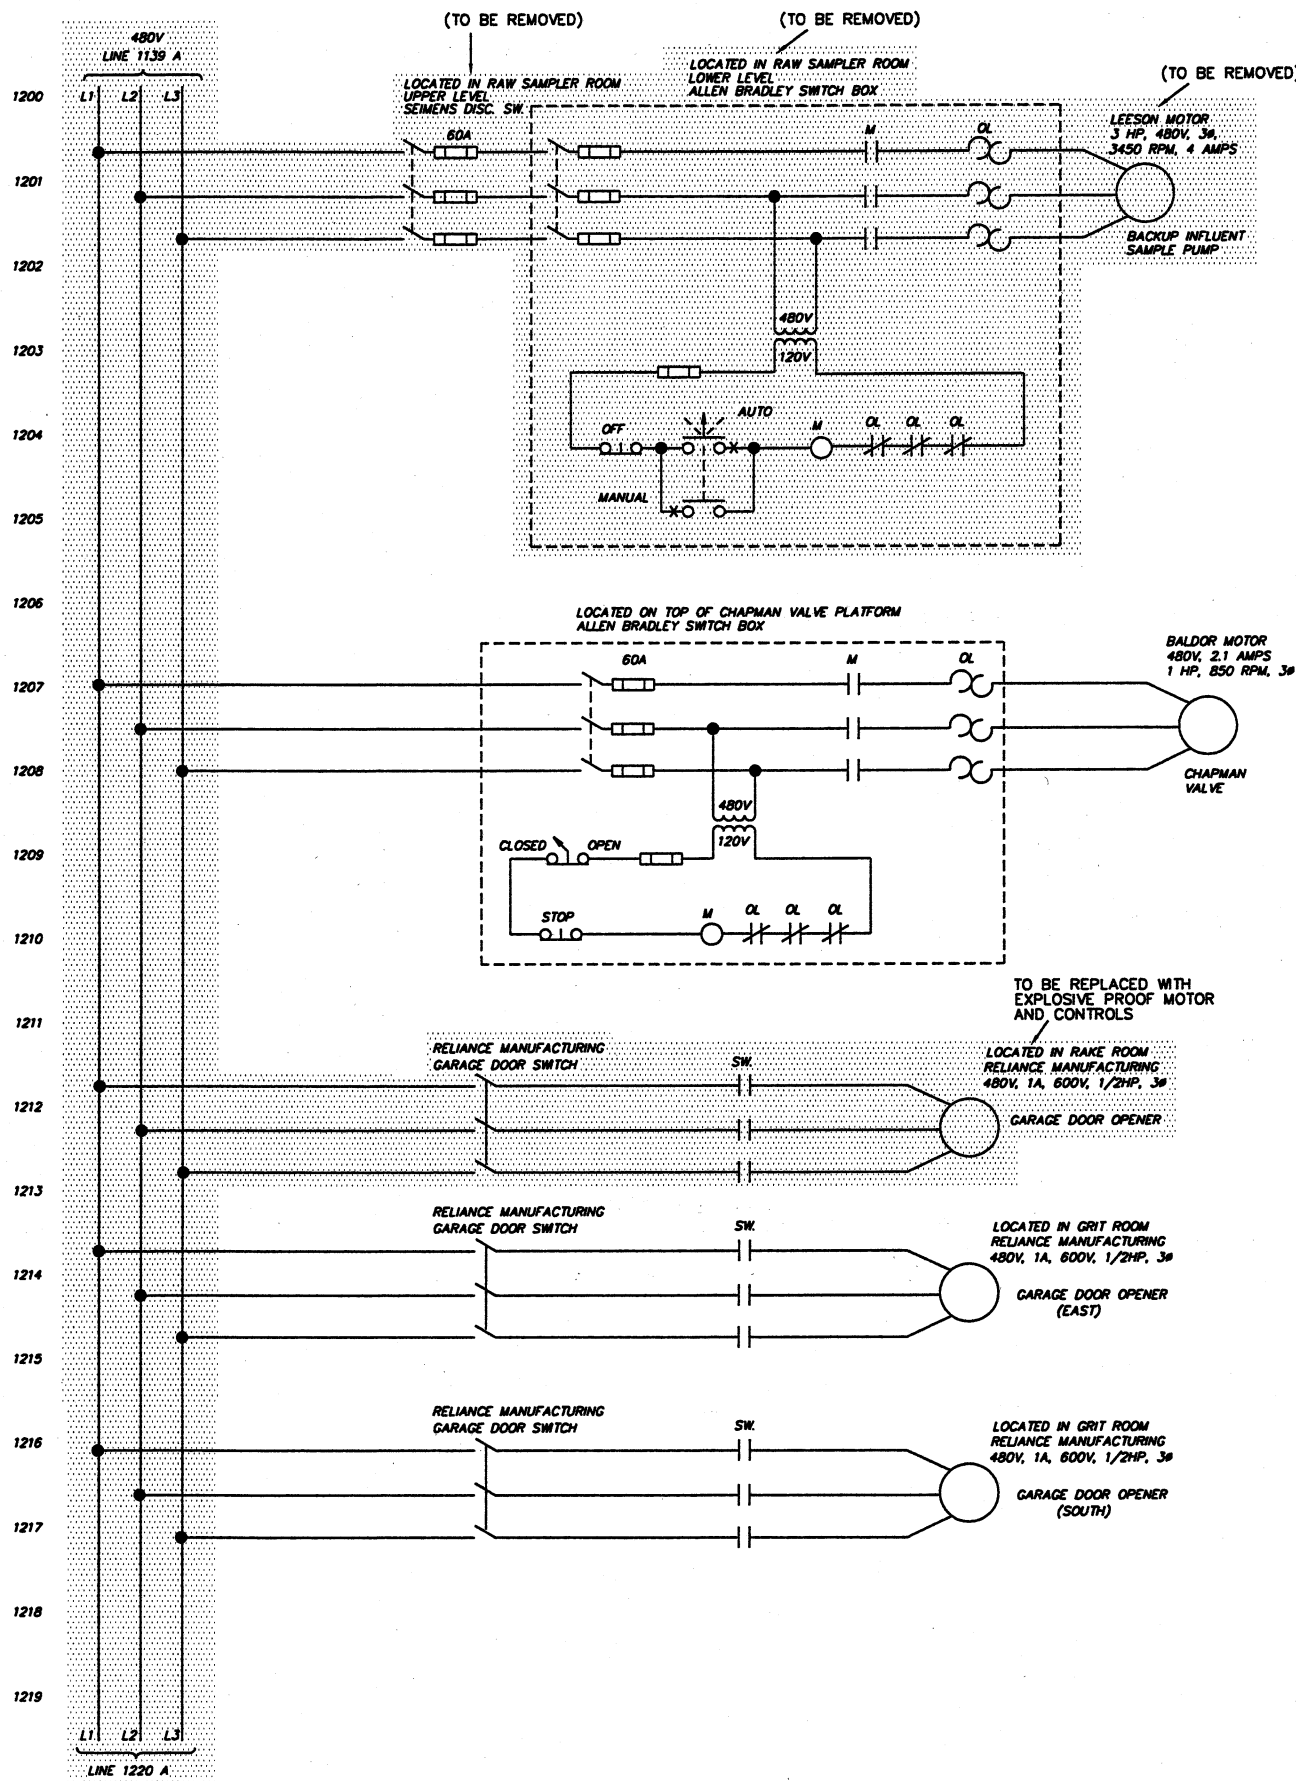

NOTE:
1. ITEMS FOR DEMOLITION

DESIGNED BY STI/TSS		DRAWN BY STI/TSS		CHECKED BY STI/TSS		APPROVED BY STI/R/L	
NO.		NO.		NO.		NO.	
DESCRIPTIONS		DESCRIPTIONS		DESCRIPTIONS		DESCRIPTIONS	
DATE		DATE		DATE		DATE	
BY		BY		BY		BY	
APPD		APPD		APPD		APPD	

ENVIRONMENTAL, INC.
ENGINEERS IN WATER AND EARTH SCIENCES
UNIONTOWN, OHIO

CITY OF MASSILLON, OHIO
WWTP UPGRADE 2000
TRANSFORMER "A"
WIRING SCHEMATIC DEMOLITION PLAN

JOB NO.
9031

DATE
7/13/01

SCALE
N/A

SHEET
EP12-D