


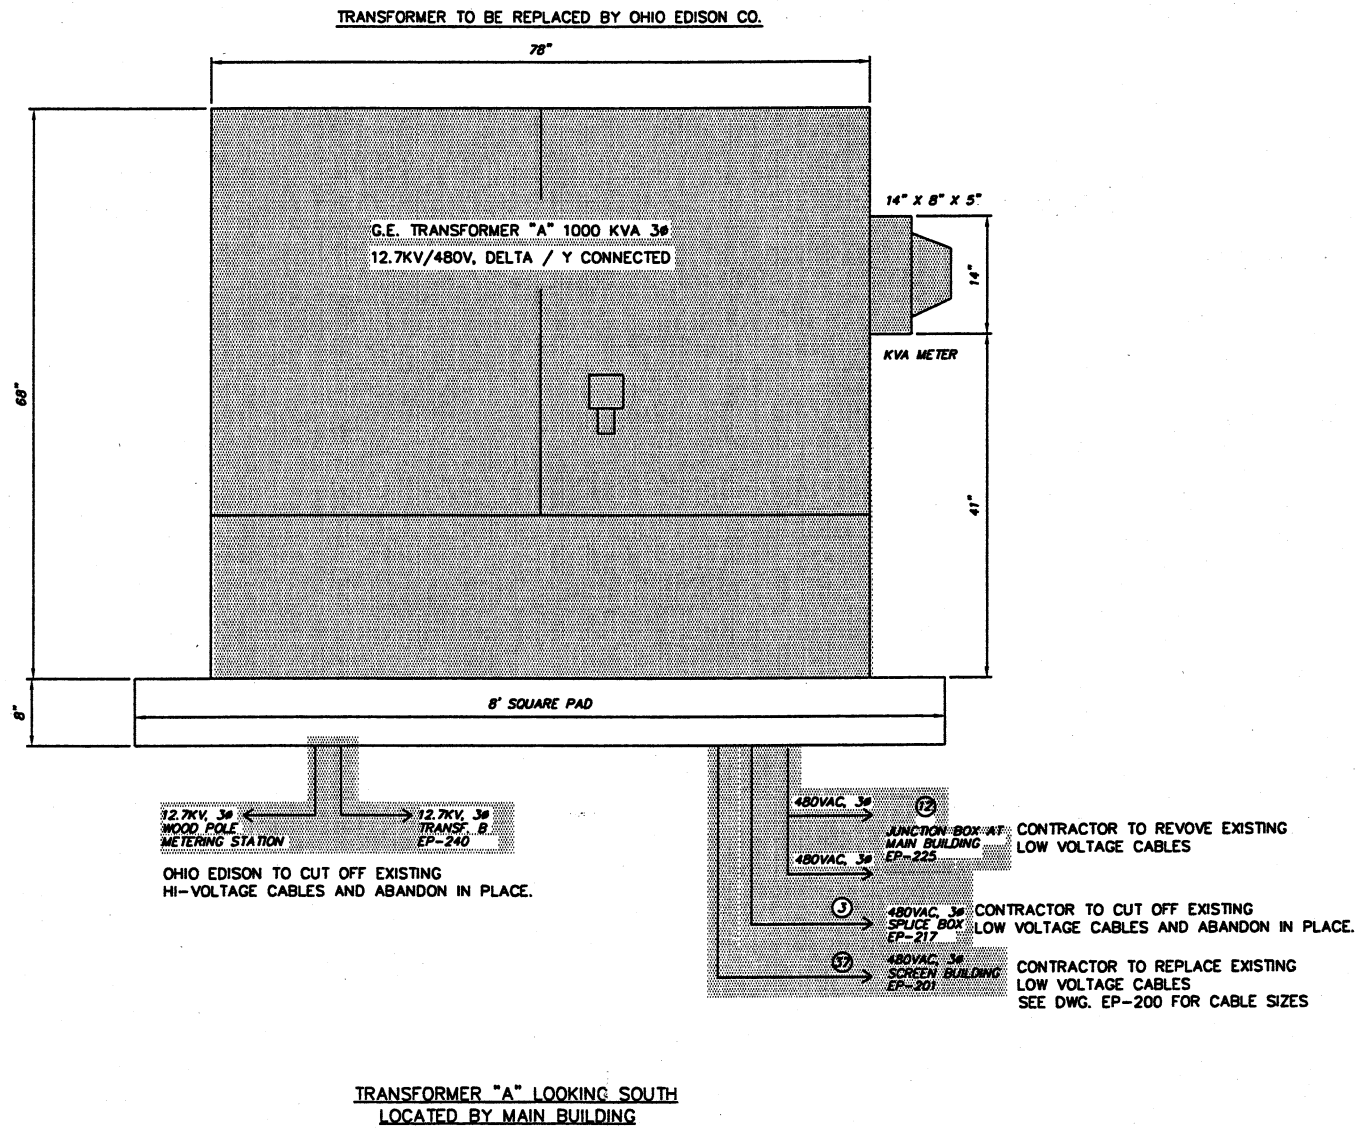

NOTE
1. ITEMS FOR DEMOLITION



ENVIRONMENTAL, INC.
ENGINEERS IN WATER AND EARTH SCIENCES
UNIONTOWN, OHIO

CITY OF MASSILLON, OHIO
WWTP UPGRADE 2000
LAYOUT TRANSFORMER 'A' DEMOLITION PLAN

DESIGNED BY	STI/TSS	DATE	BY	APP'D
DRAWN BY	STI/ELG			
CHECKED BY	STI/TSS			
APPROVED BY	STI/R.J.L.			



SHEET TECHNOLOGIES, INC.
MASSILLON, OHIO
3574 R.J.L.

JOB NO.	E9031
DATE	8/15/00
SCALE	1"=10'
SHEET	EP200-D

9031SPLE200D.DWG