


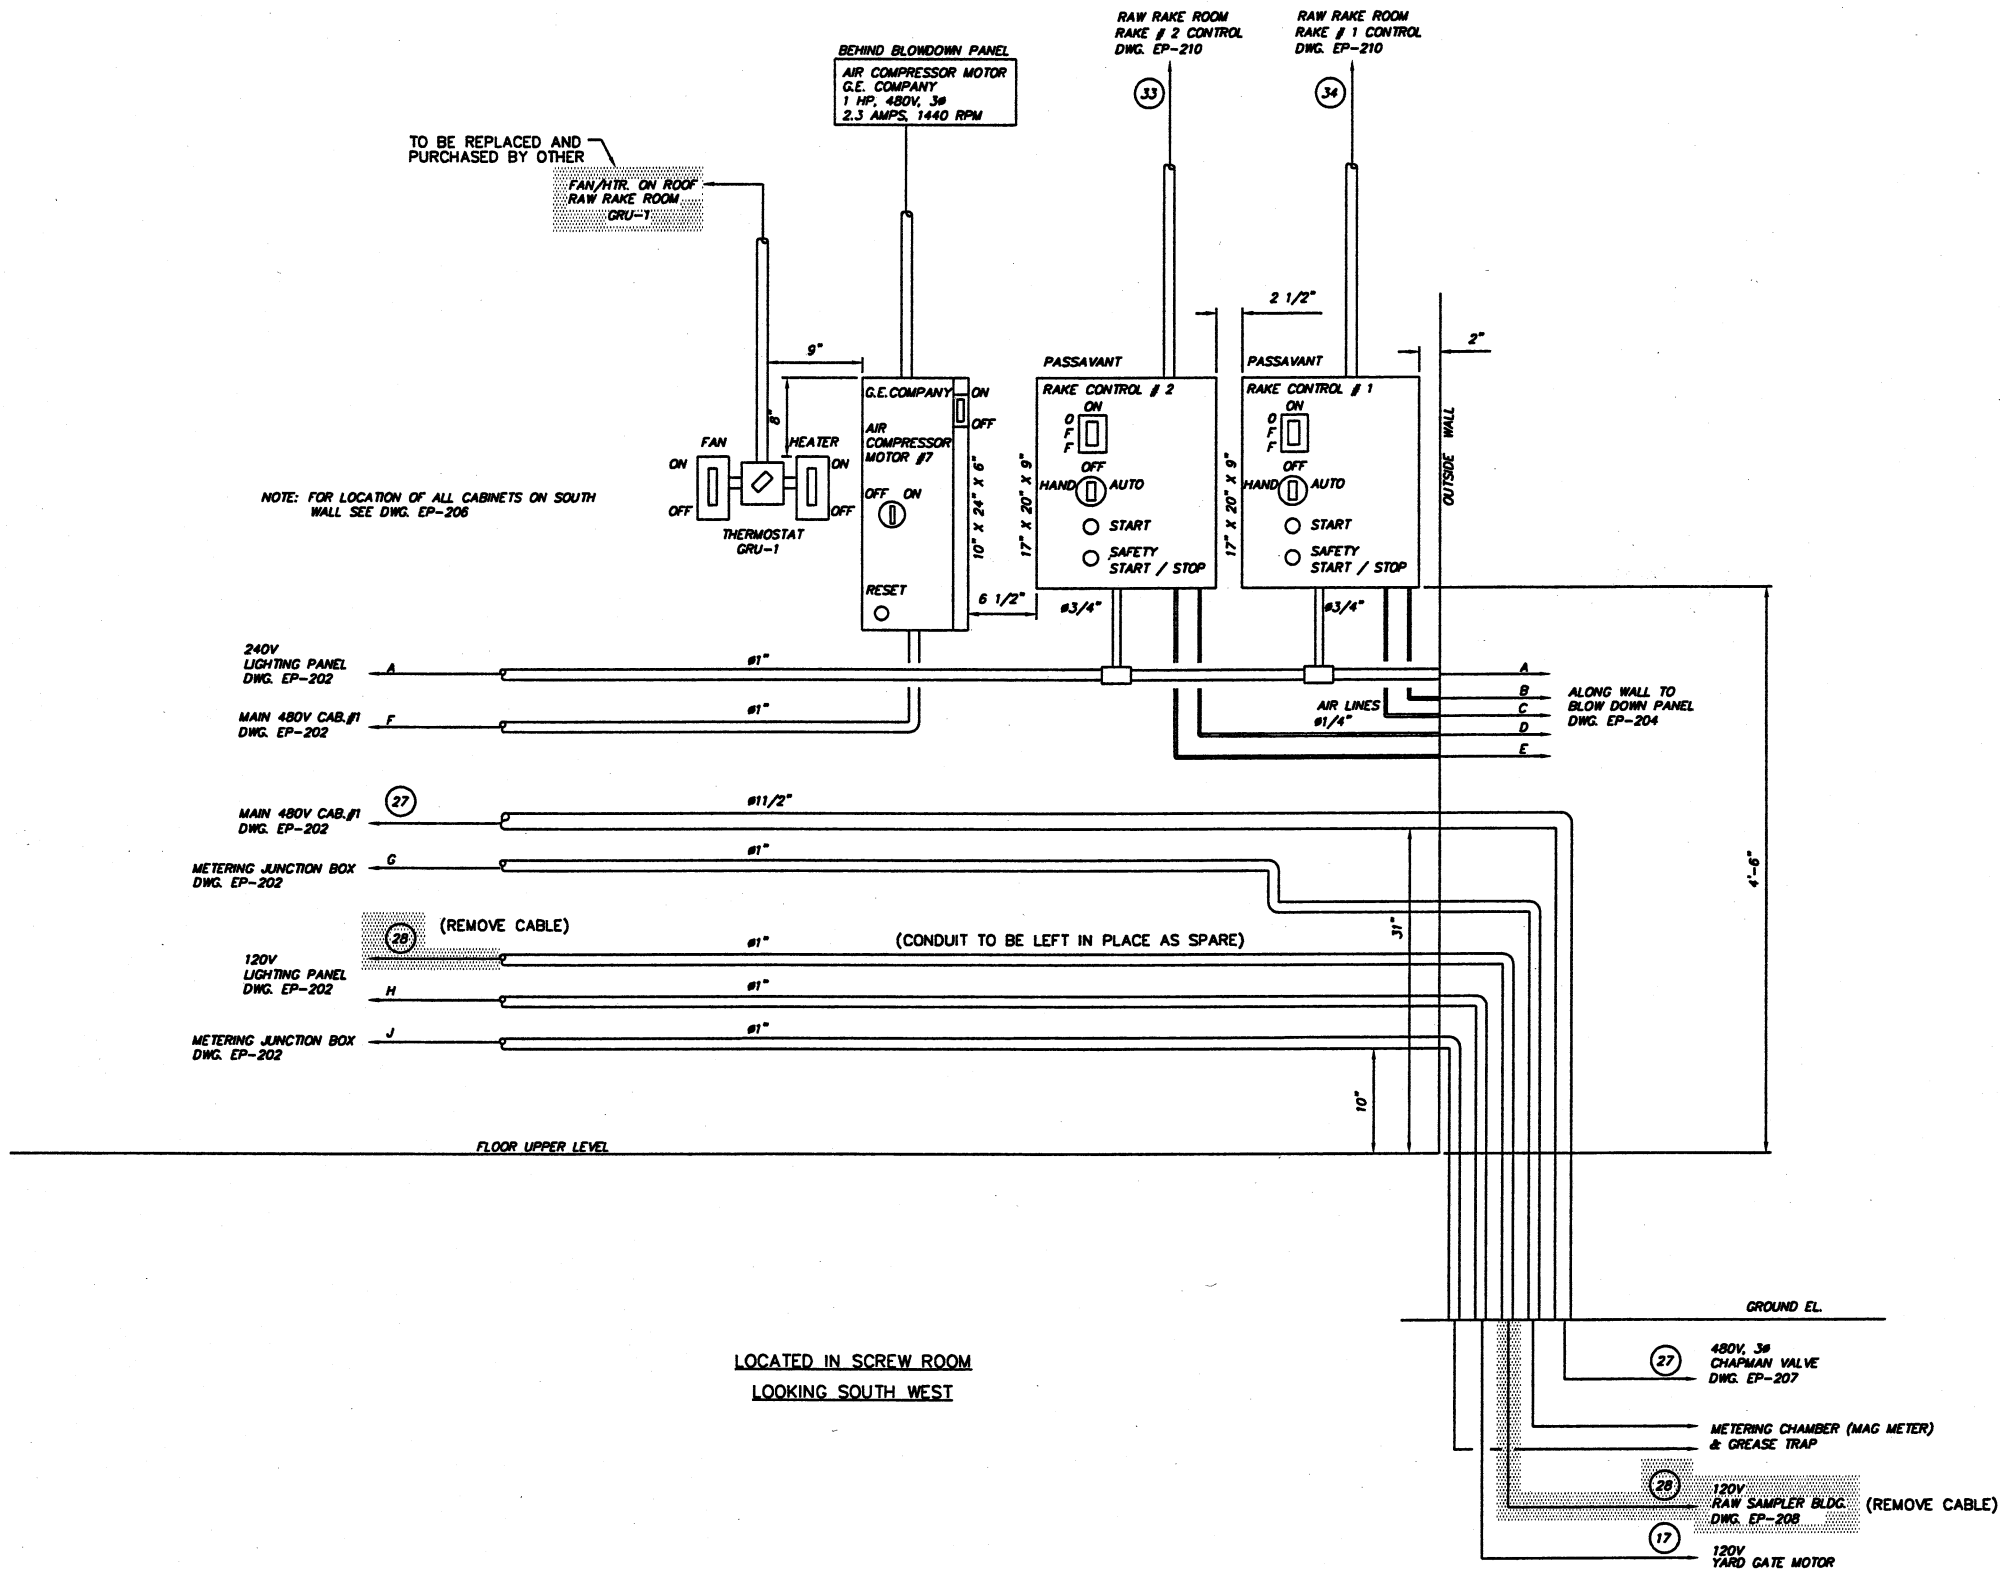

NOTES
1. ITEMS FOR DEMOLITION

ENVIRONMENTAL, INC.
ENGINEERS IN WATER AND EARTH SCIENCES
UNIONTOWN, OHIO

CITY OF MASSILLON, OHIO
WWTP UPGRADE 2000
SCREEN BLDG. (SCREW ROOM) DEMOLITION PLAN

JOB NO.
E9031
DATE
11/23/99
SCALE
1 1/2" = 12"
SHEET
EP203-D