


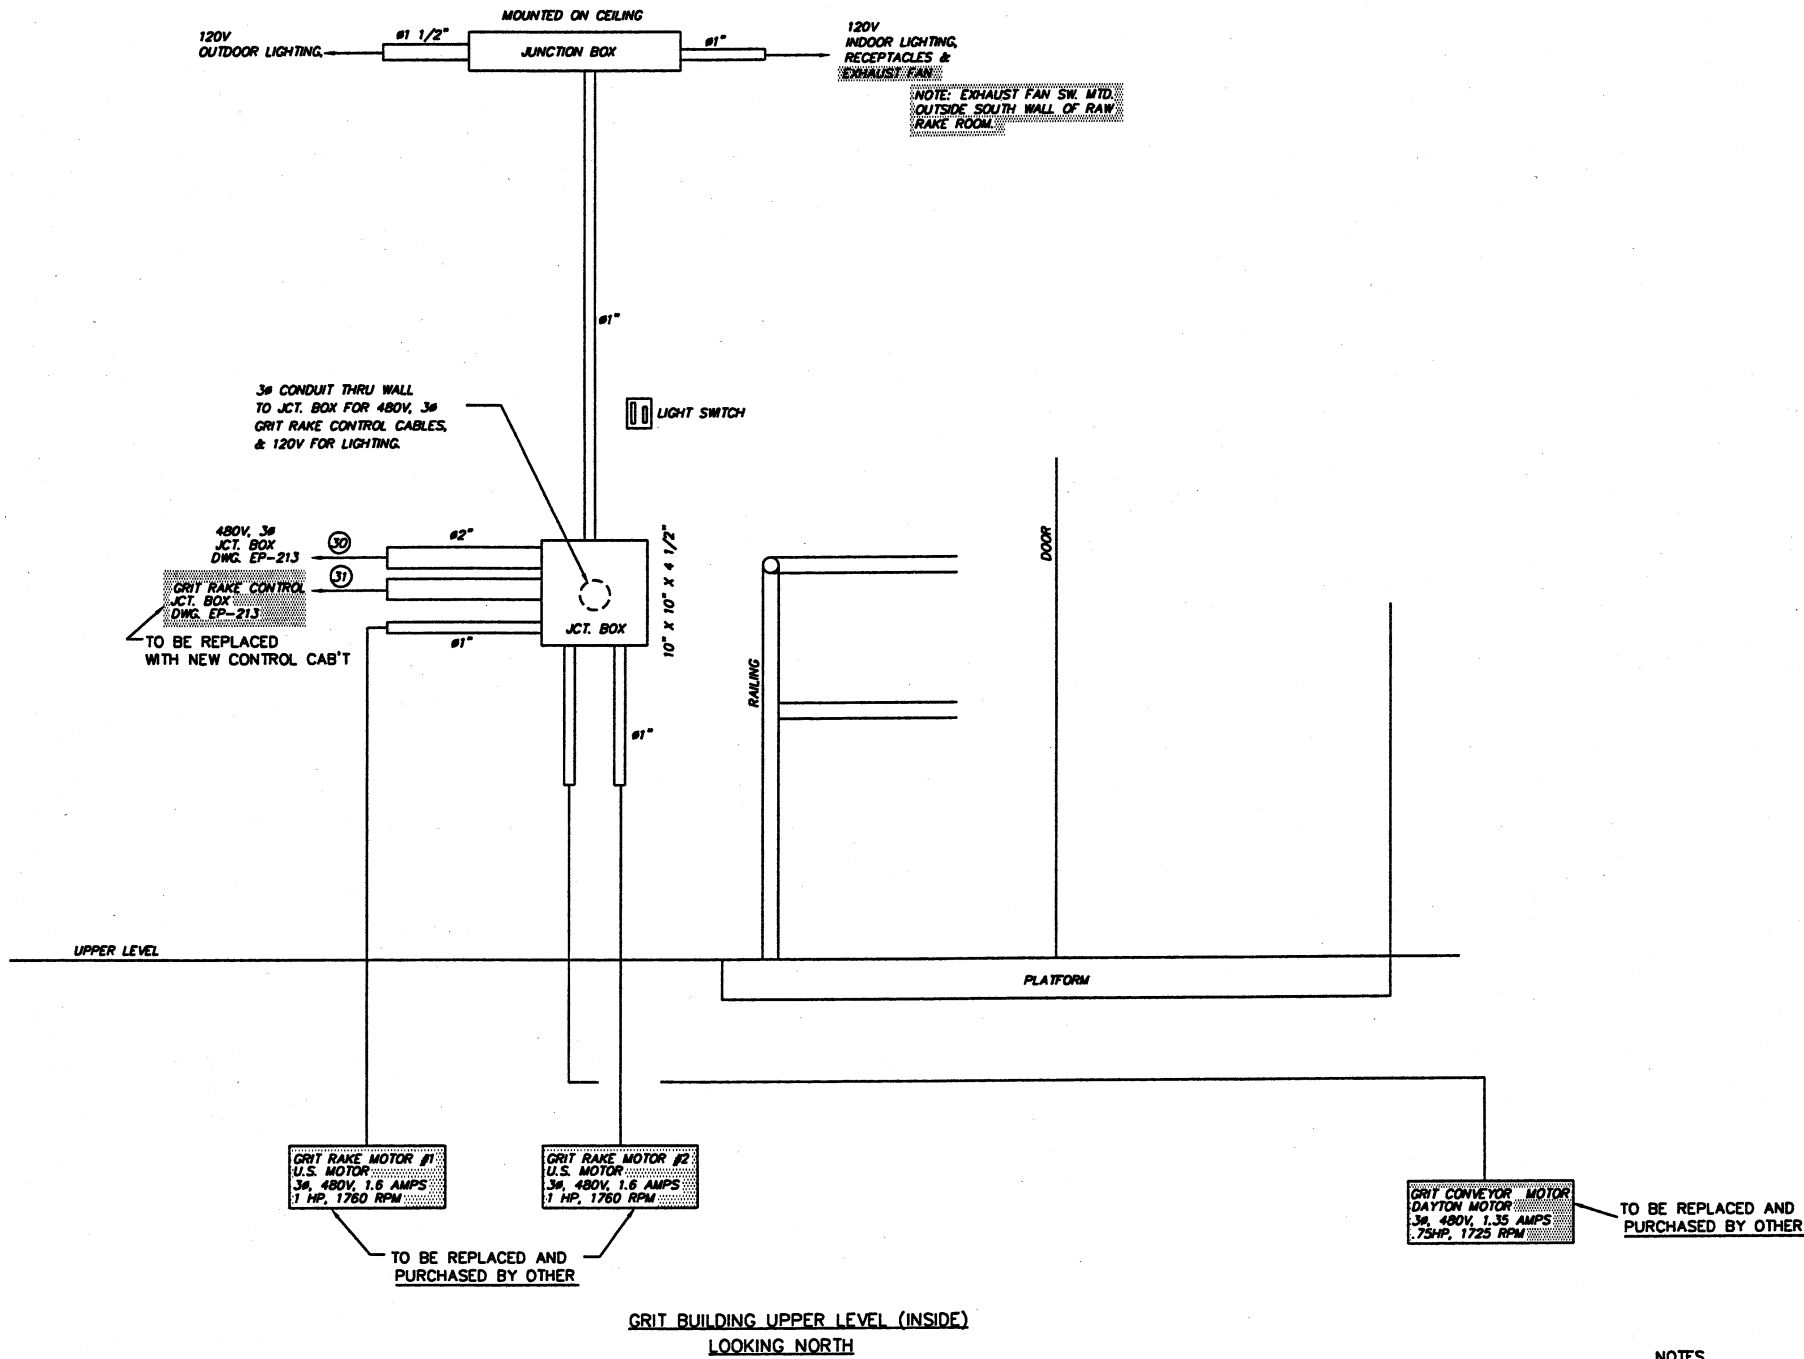

NOTES
1. ITEMS FOR DEMOLITION

ENVIRONMENTAL, INC.
ENGINEERS IN WATER AND EARTH SCIENCES
UNIONTOWN, OHIO



CITY OF MASSILLON, OHIO
WWTP UPGRADE 2000
SCREEN BLDG. (GRIT ROOM) DEMOLITION PLAN

REVISIONS				
NO.	DESCRIPTIONS	DATE	BY	APP'D
STI/TSS	DRAWN BY			
STI/TSS	CHECKED BY			
STI/TSS	APPROVED BY			
STI/R/L				

JOB NO.	E9031
DATE	11/17/99
SCALE	1 1/2" = 12"
SHEET	EP212-D