


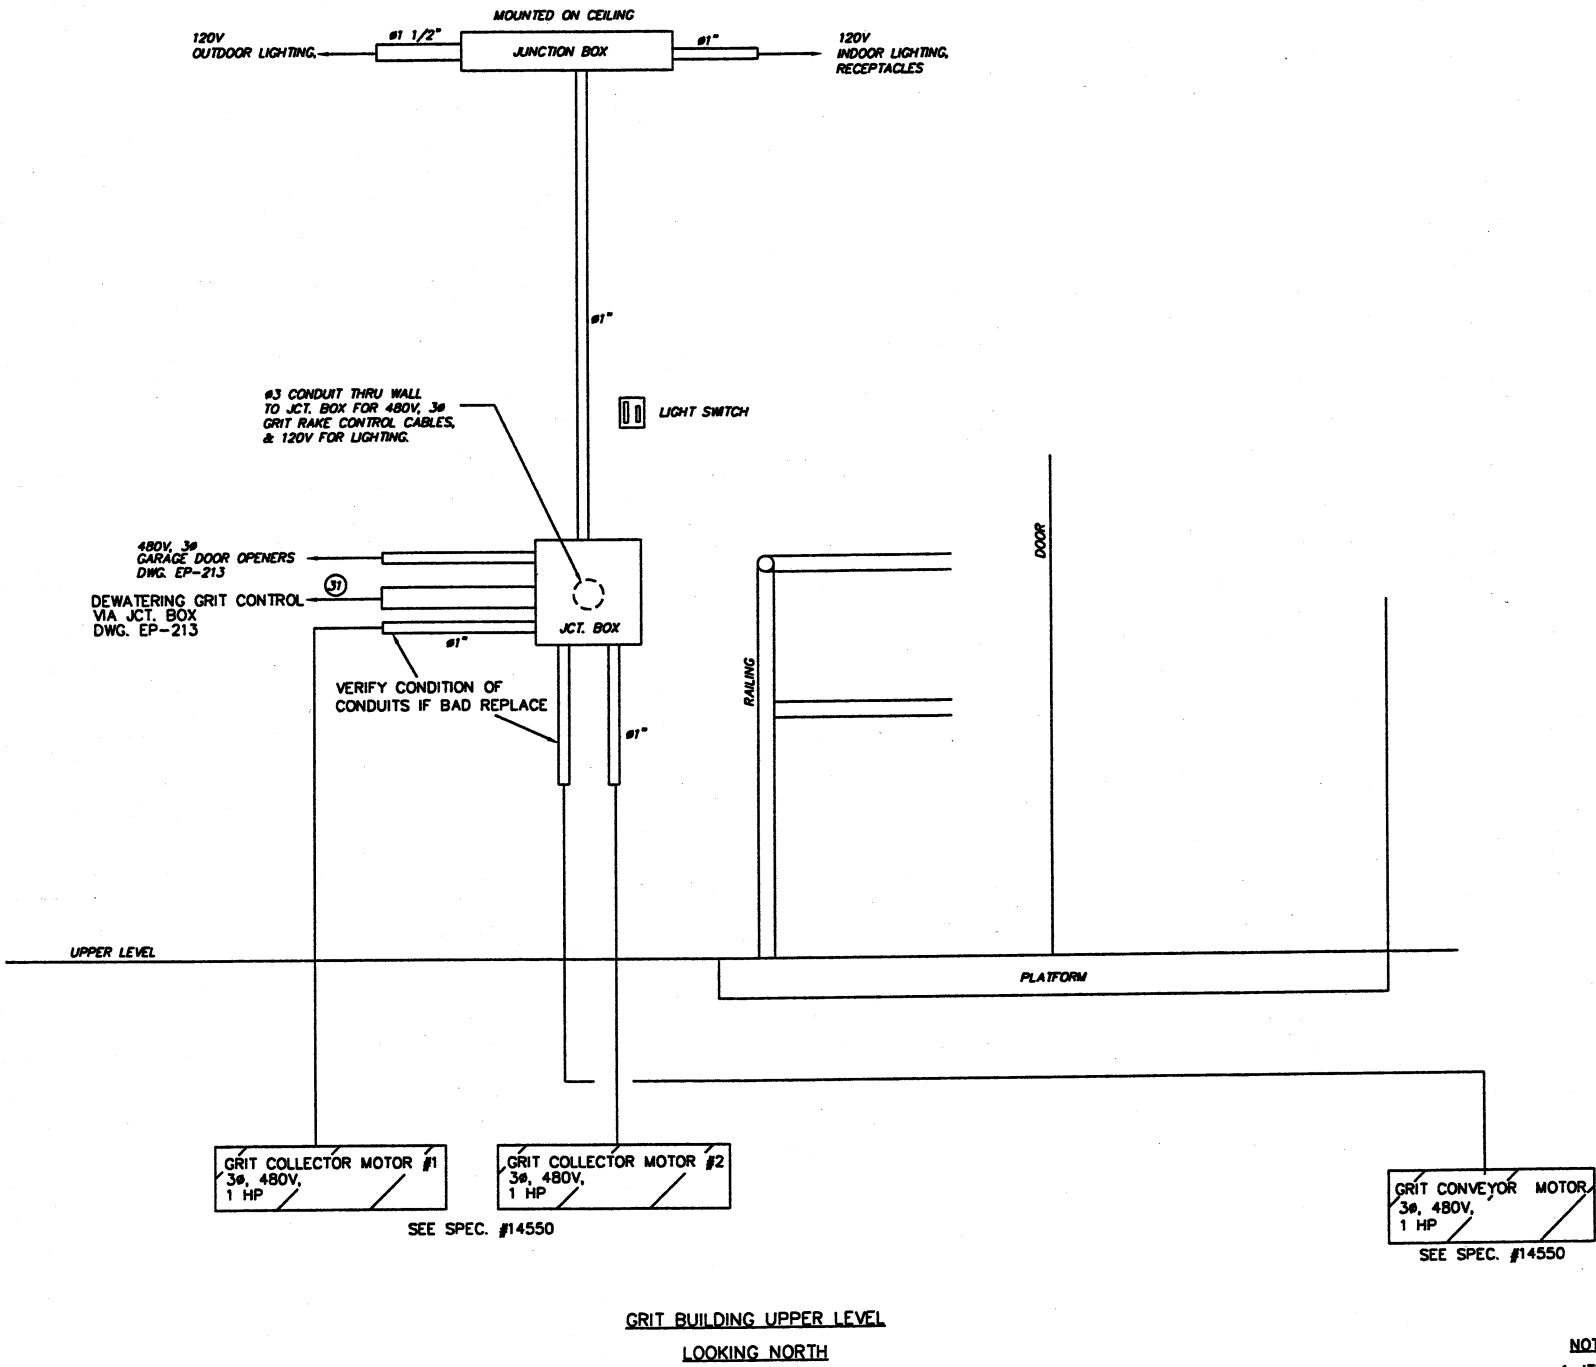

NOTE

1. ITEMS FOR ADDITION



ENVIRONMENTAL, INC.
ENGINEERS IN WATER AND EARTH SCIENCES
UNIONTOWN, OHIO



CITY OF MASSILLON, OHIO
WWTP UPGRADE 2000
TRANSFORMER "A1" JUNCTION BOX LAYOUT
SCREEN BLDG. (GRIT ROOM)

DESIGNED BY	NO.	DESCRIPTIONS	DATE	BY	APP'D
STI/TSS					
DRAWN BY					
STI/TSS					
CHECKED BY					
STI/TSS					
APPROVED BY					
STI/R/L					

JOB NO.
E9031
DATE
4/02/01
SCALE
1 1/2" = 12"
SHEET
EP212