


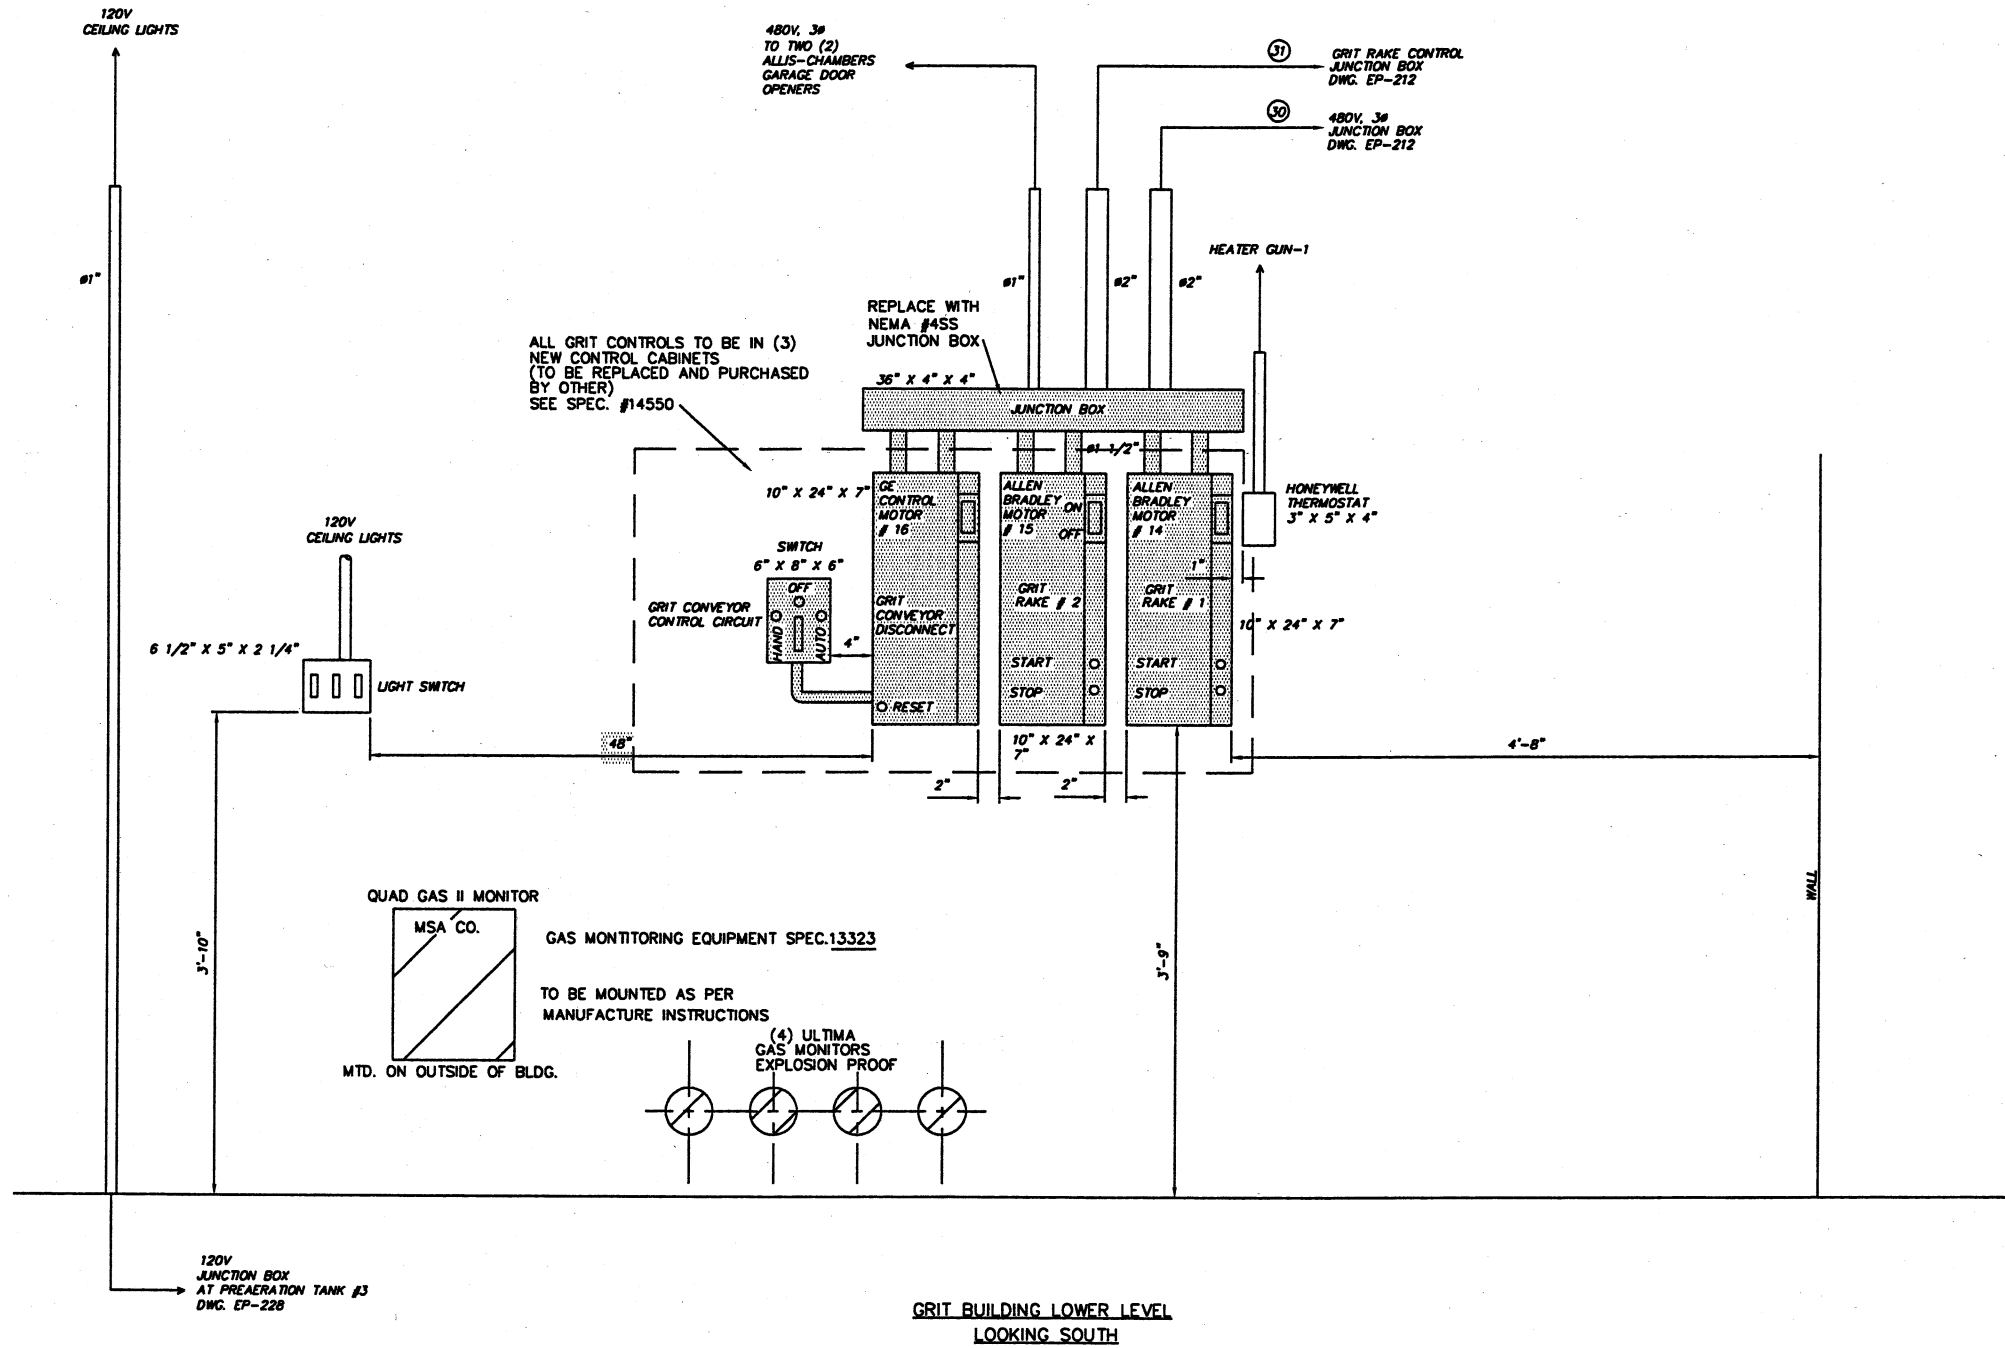

- NOTES
1. ITEMS FOR DEMOLITION
 2. ITEMS TO BE ADDED



CTI ENVIRONMENTAL, INC.
ENGINEERS IN WATER AND EARTH SCIENCES
UNIONTOWN, OHIO

CITY OF MASSILLON, OHIO
WWTP UPGRADE 2000
SCREEN BLDG. (GRIT ROOM) DEMOLITION PLAN

JOB NO.
E9031
DATE
11/17/99
SCALE
1 1/2" = 12"
SHEET
EP213-0

DESIGNED BY			REVISIONS		
STI/TSS	STI/TSS	STI/TSS	NO.	DESCRIPTIONS	DATE BY APP'D

