

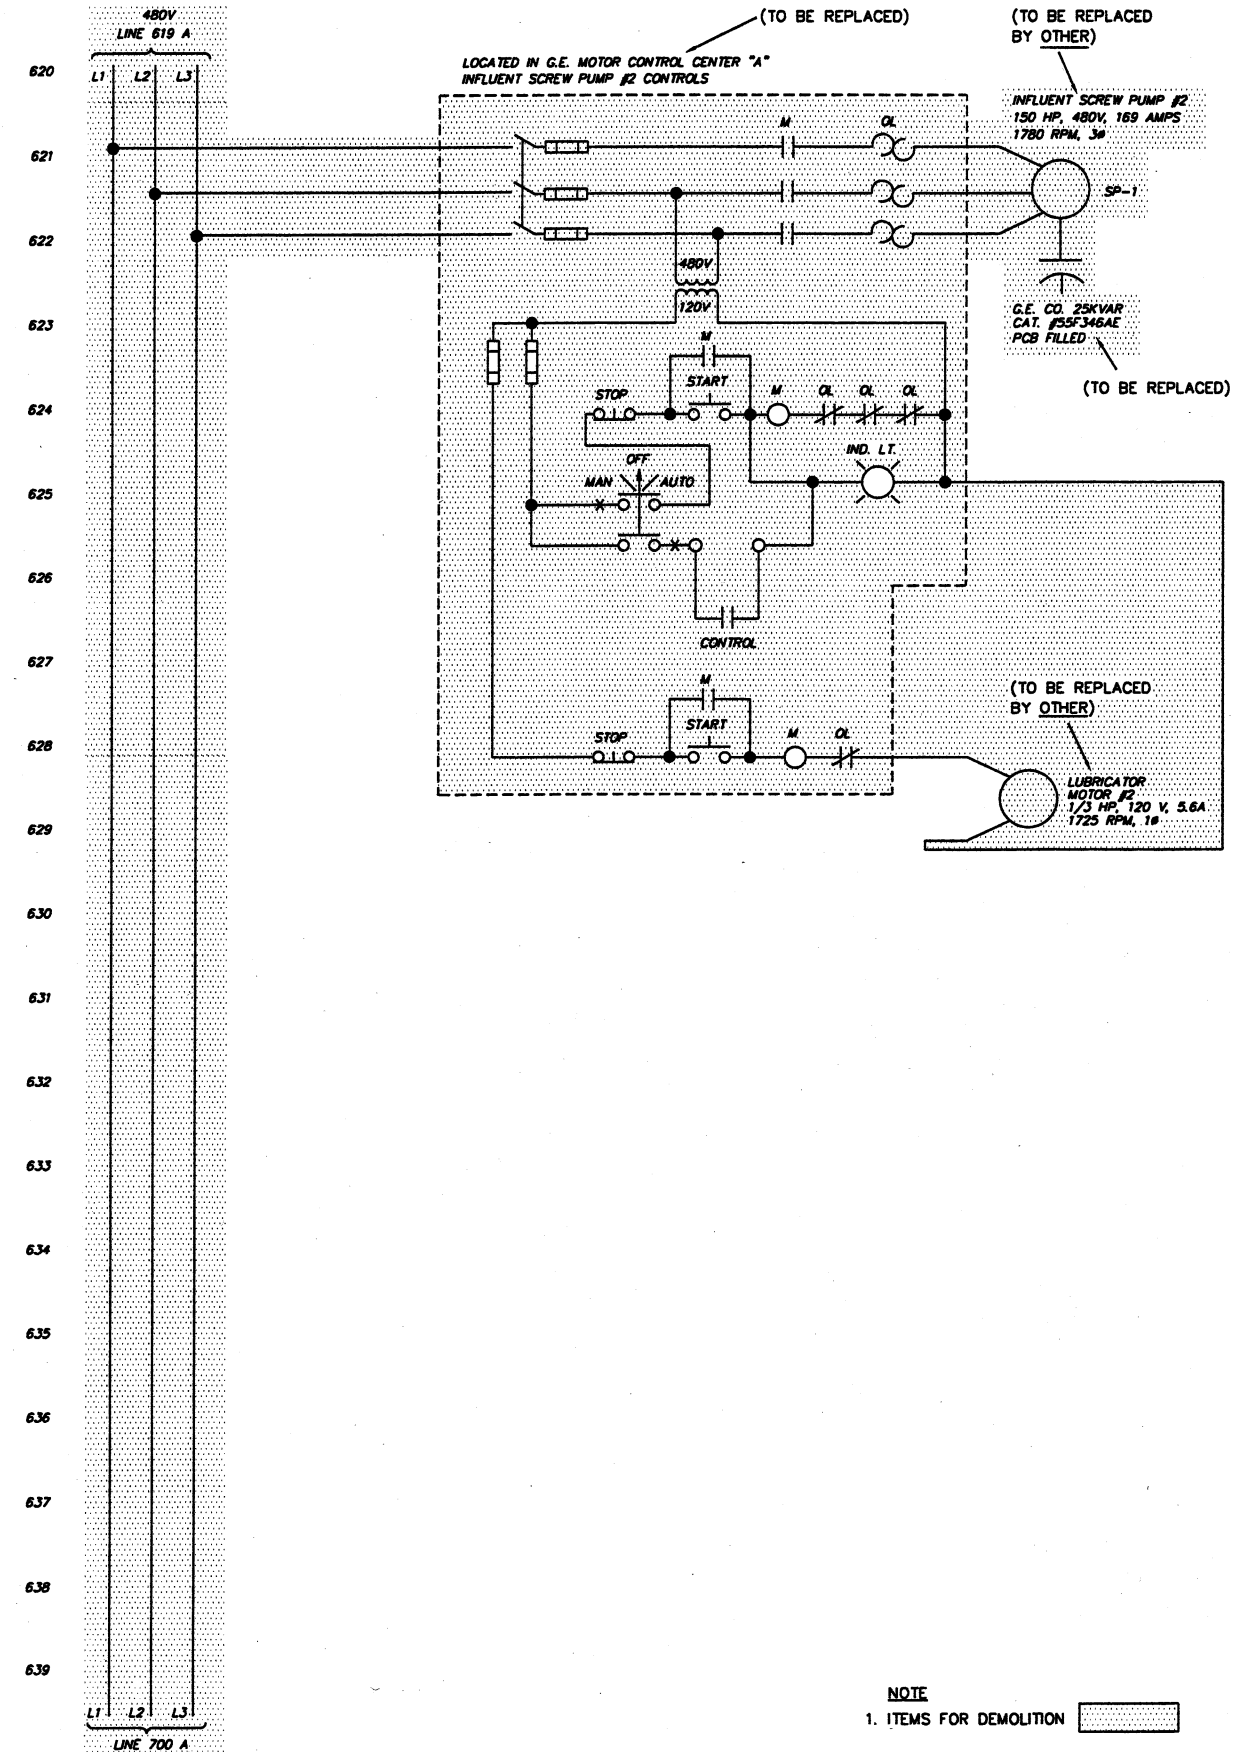


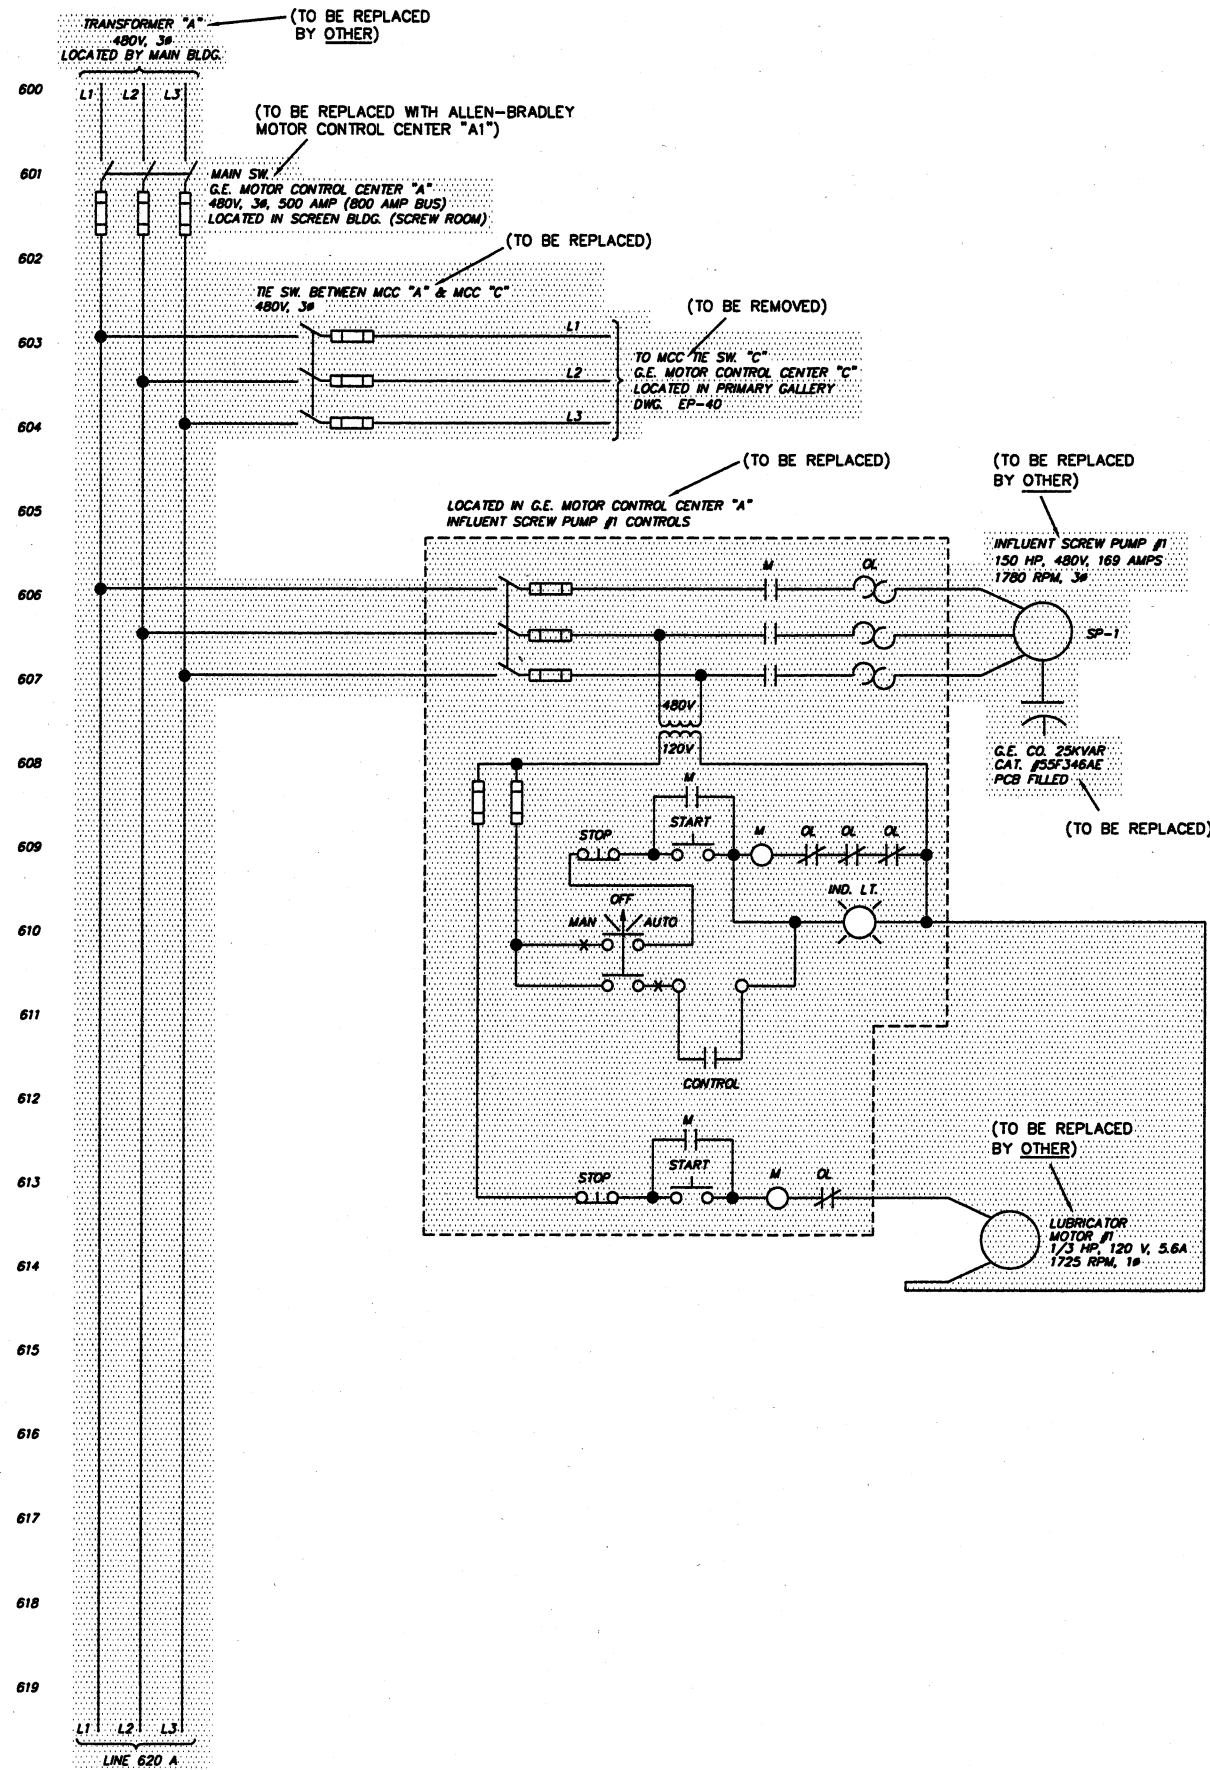

NOTE  
1. ITEMS FOR DEMOLITION

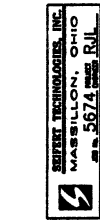

ENVIRONMENTAL, INC.  
ENGINEERS IN WATER AND EARTH SCIENCES  
UNIONTOWN, OHIO

CITY OF MASSILLON, OHIO  
WWTP UPGRADE 2000

TR. "A", MCC-"A", INFLUENT SCREW PUMP #1, #2,  
WIRING SCHEMATIC DEMOLITION PLAN

| DESIGNED BY  | ST/TSS | DRAWN BY | ST/TSS | CHECKED BY | ST/TSS | APPROVED BY | ST/R/L |
|--------------|--------|----------|--------|------------|--------|-------------|--------|
| NO.          |        | DATE     |        | DATE       |        | DATE        |        |
| DESCRIPTIONS |        |          |        |            |        |             |        |
| REVISIONS    |        |          |        |            |        |             |        |

|         |         |
|---------|---------|
| JOB NO. | 9031    |
| DATE    | 7/12/01 |
| SCALE   | N/A     |
| SHEET   | EP6-D   |