
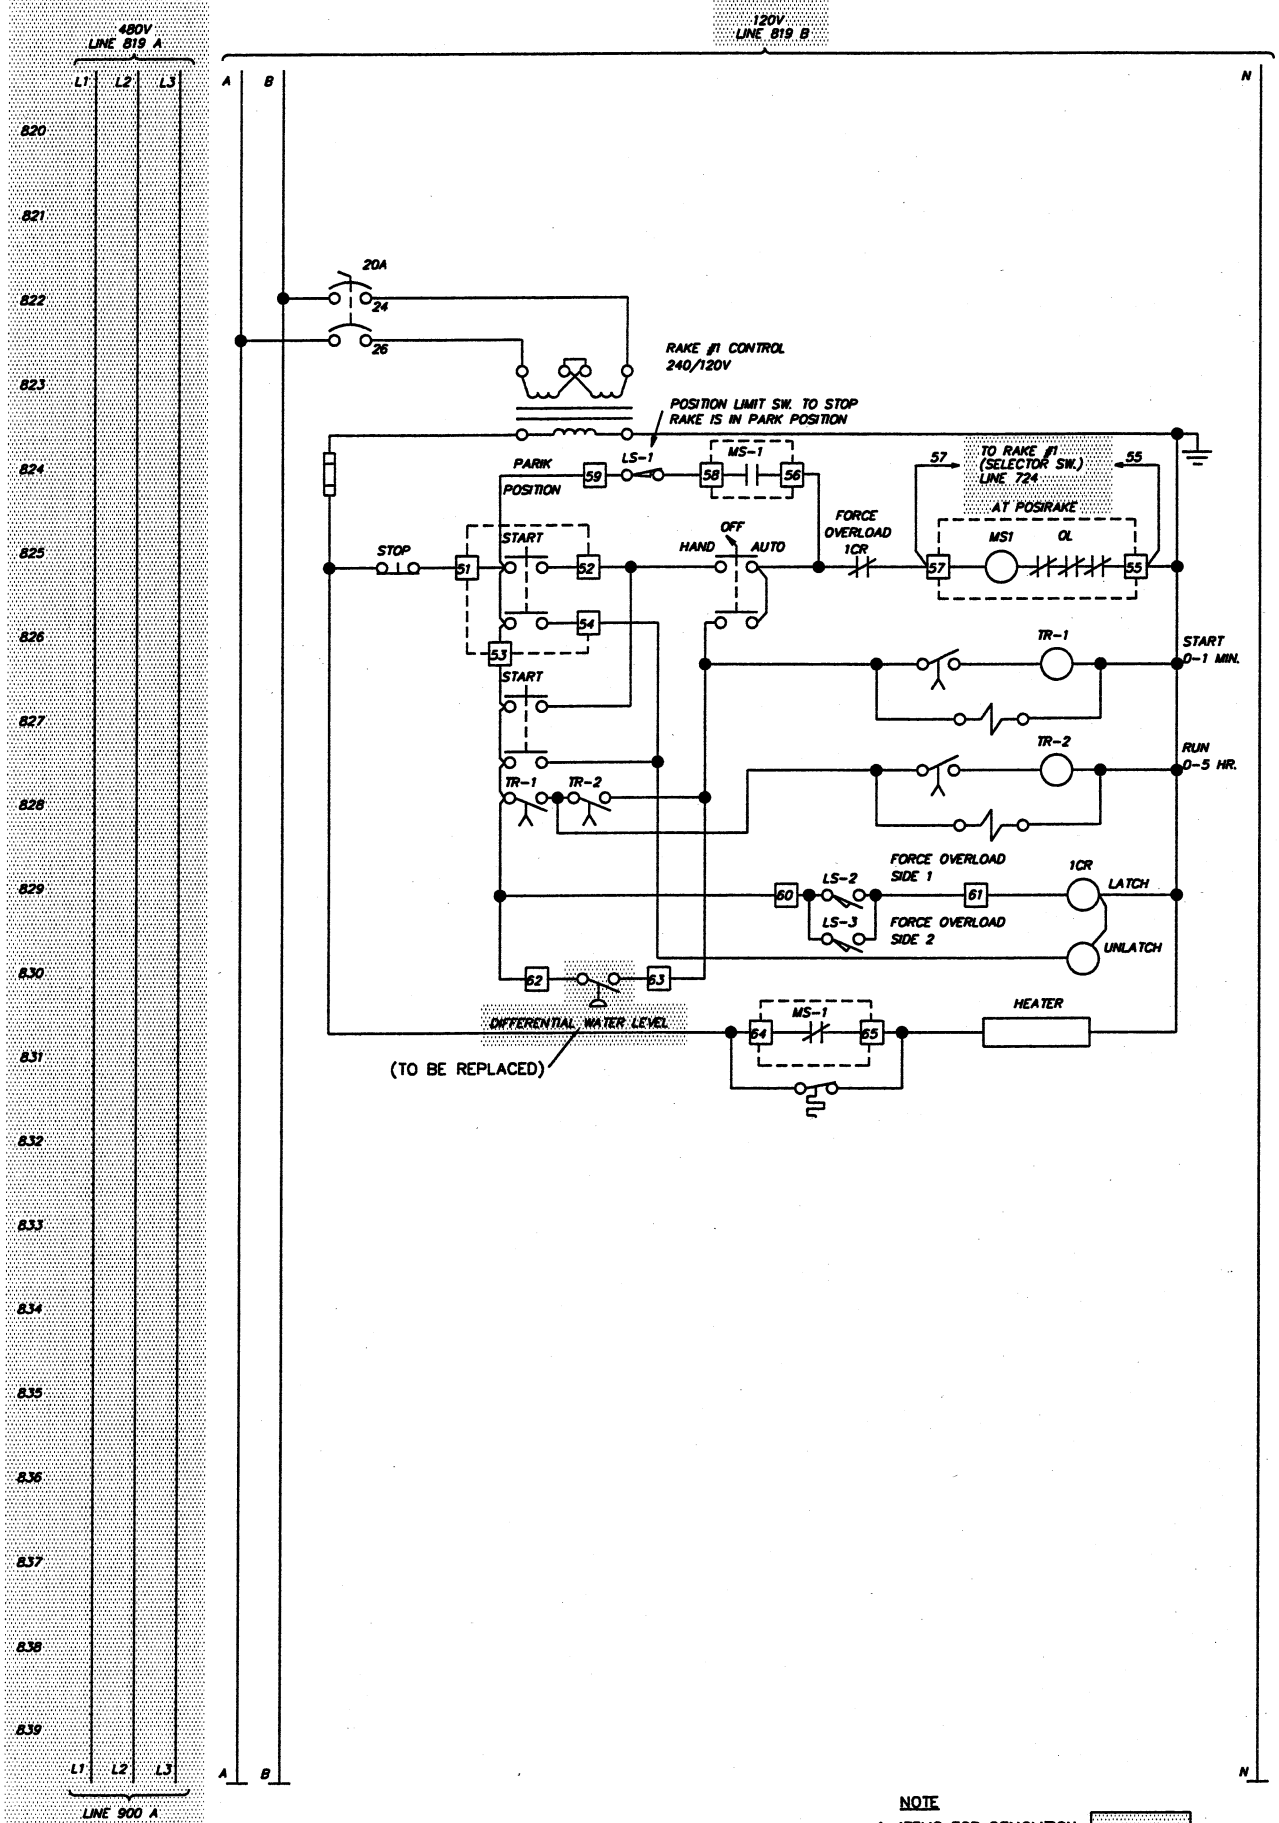


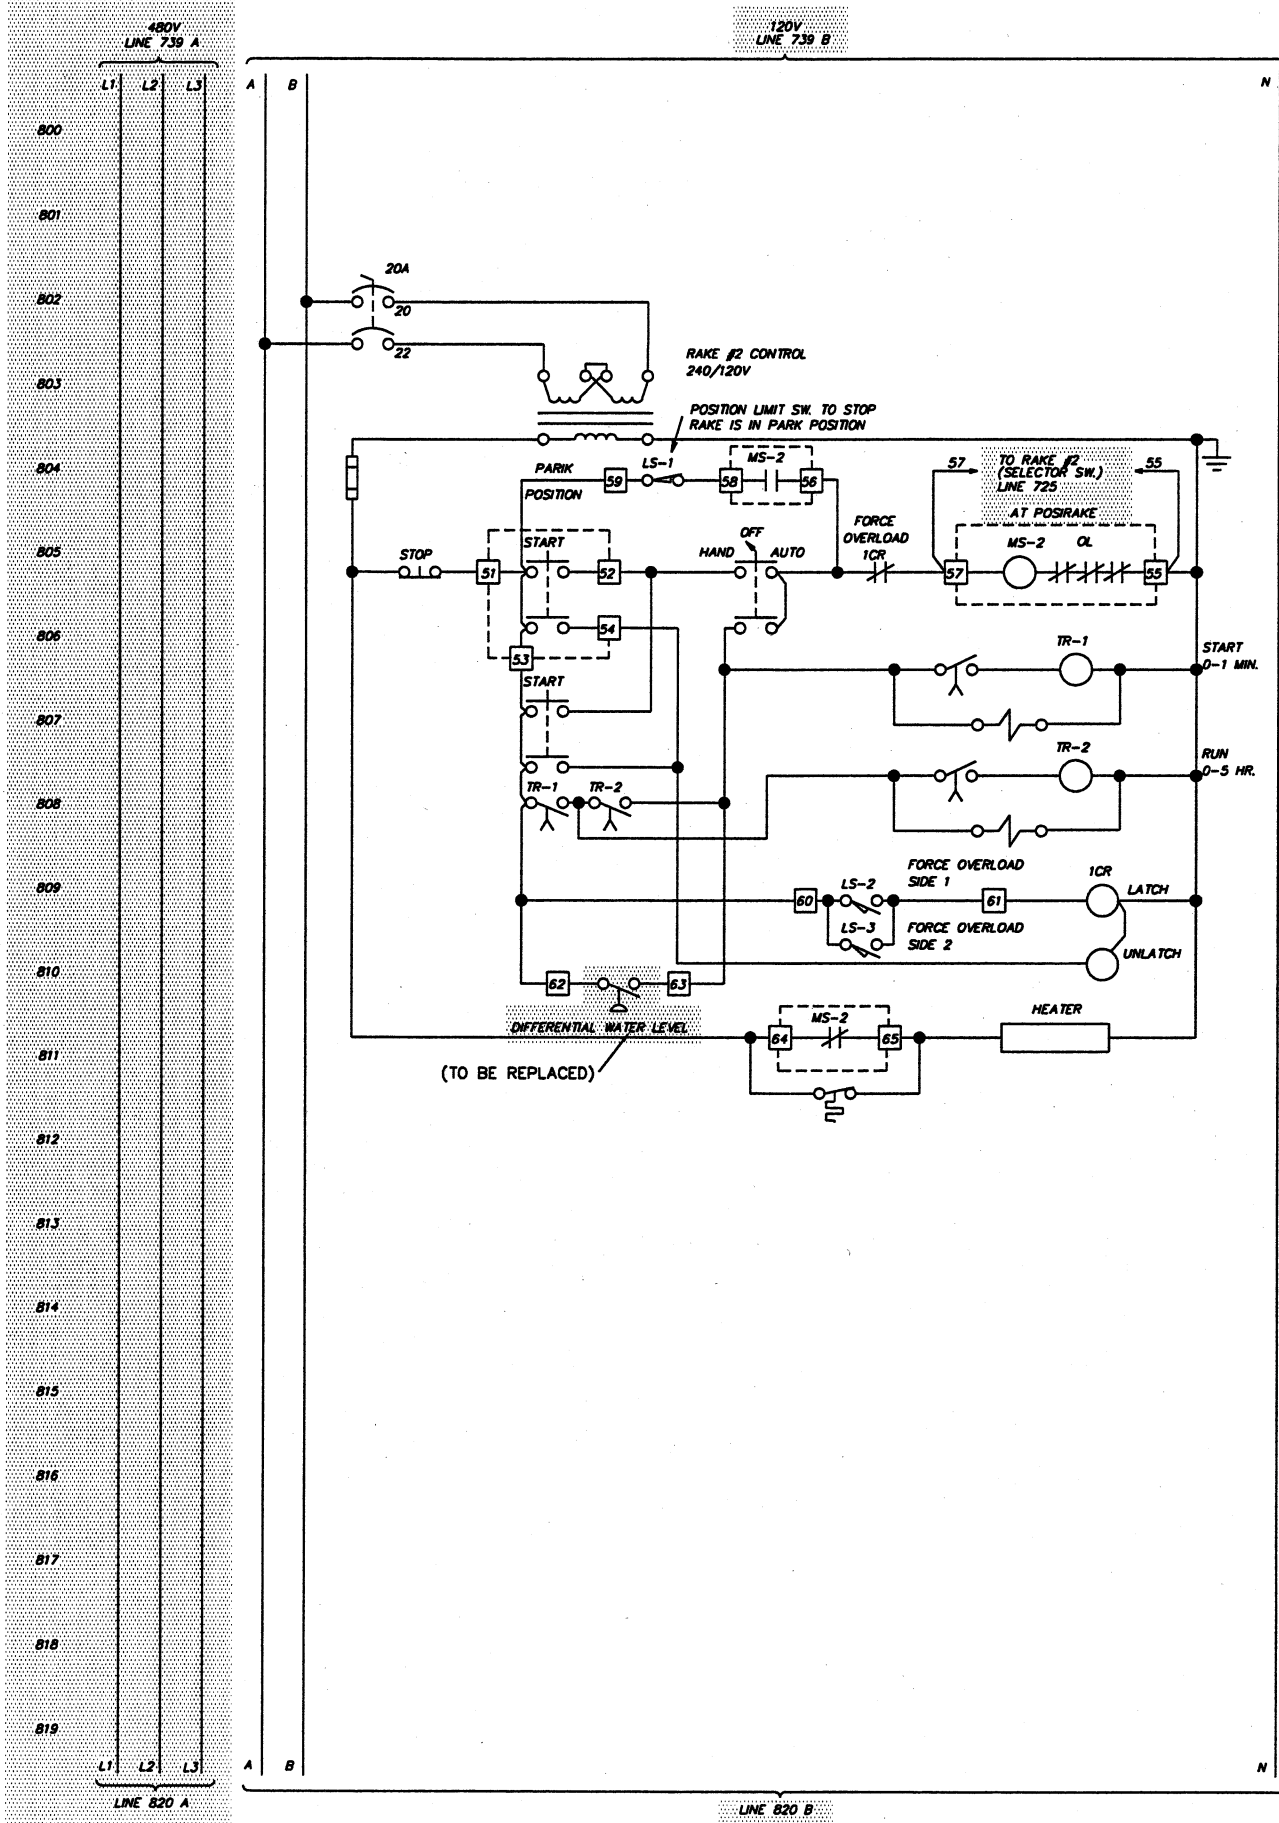

NOTE
1. ITEMS FOR DEMOLITION

STREET TECHNOLOGIES, INC.
MASSILLON, OHIO
#5674

DESIGNED BY
STI/TSS

DRAWN BY
STI/TSS

CHECKED BY
STI/TSS

APPROVED BY
STI/R/L

REVISIONS

NO.	DESCRIPTIONS	DATE	BY	APP'D

ENVIRONMENTAL, INC.
ENGINEERS IN WATER AND EARTH SCIENCES
UNIONTOWN, OHIO

CITY OF MASSILLON, OHIO
WWTP UPGRADE 2000
TRANSFORMER "A", MCC-"A"
WIRING SCHEMATIC DEMOLITION PLAN

JOB NO.
9031

DATE
1/31/00

SCALE
N/A

SHEET
EP8-D

9031SCHE8D.DWG