



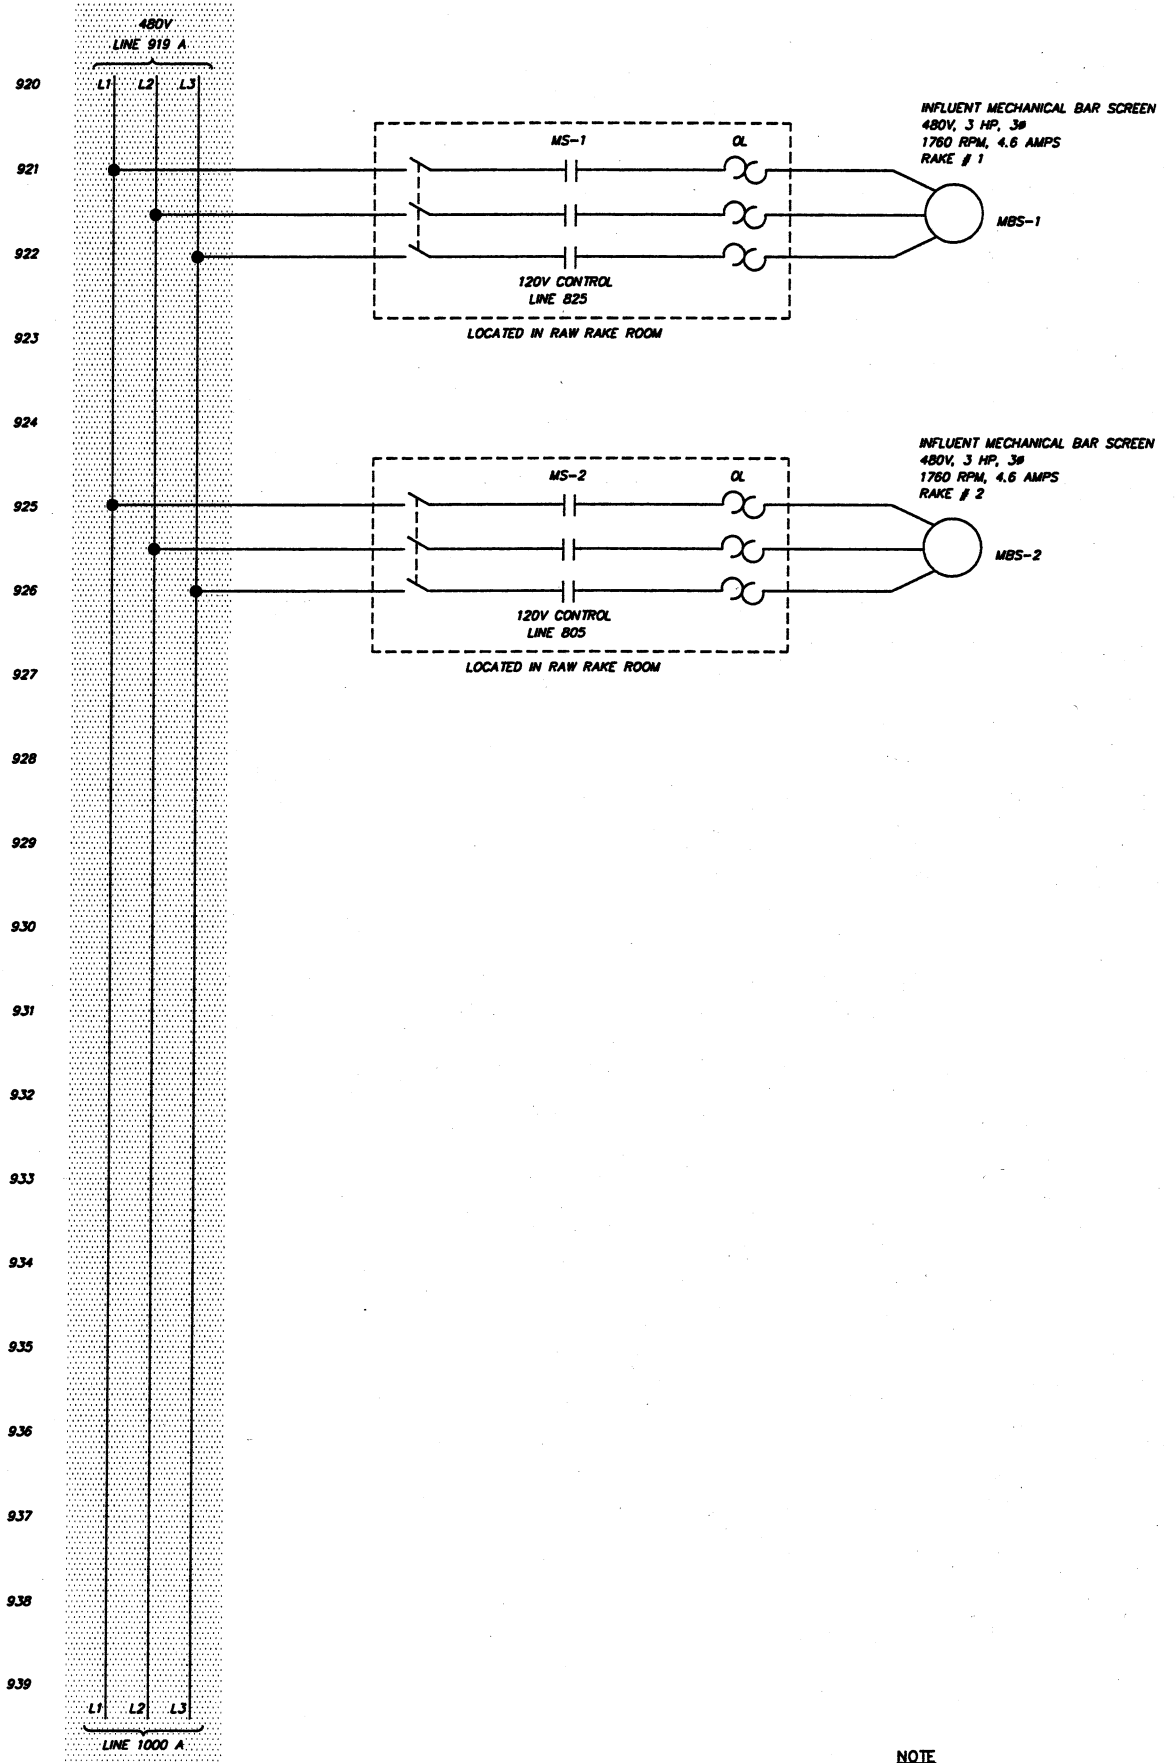

NOTE
1. ITEMS FOR DEMOLITION

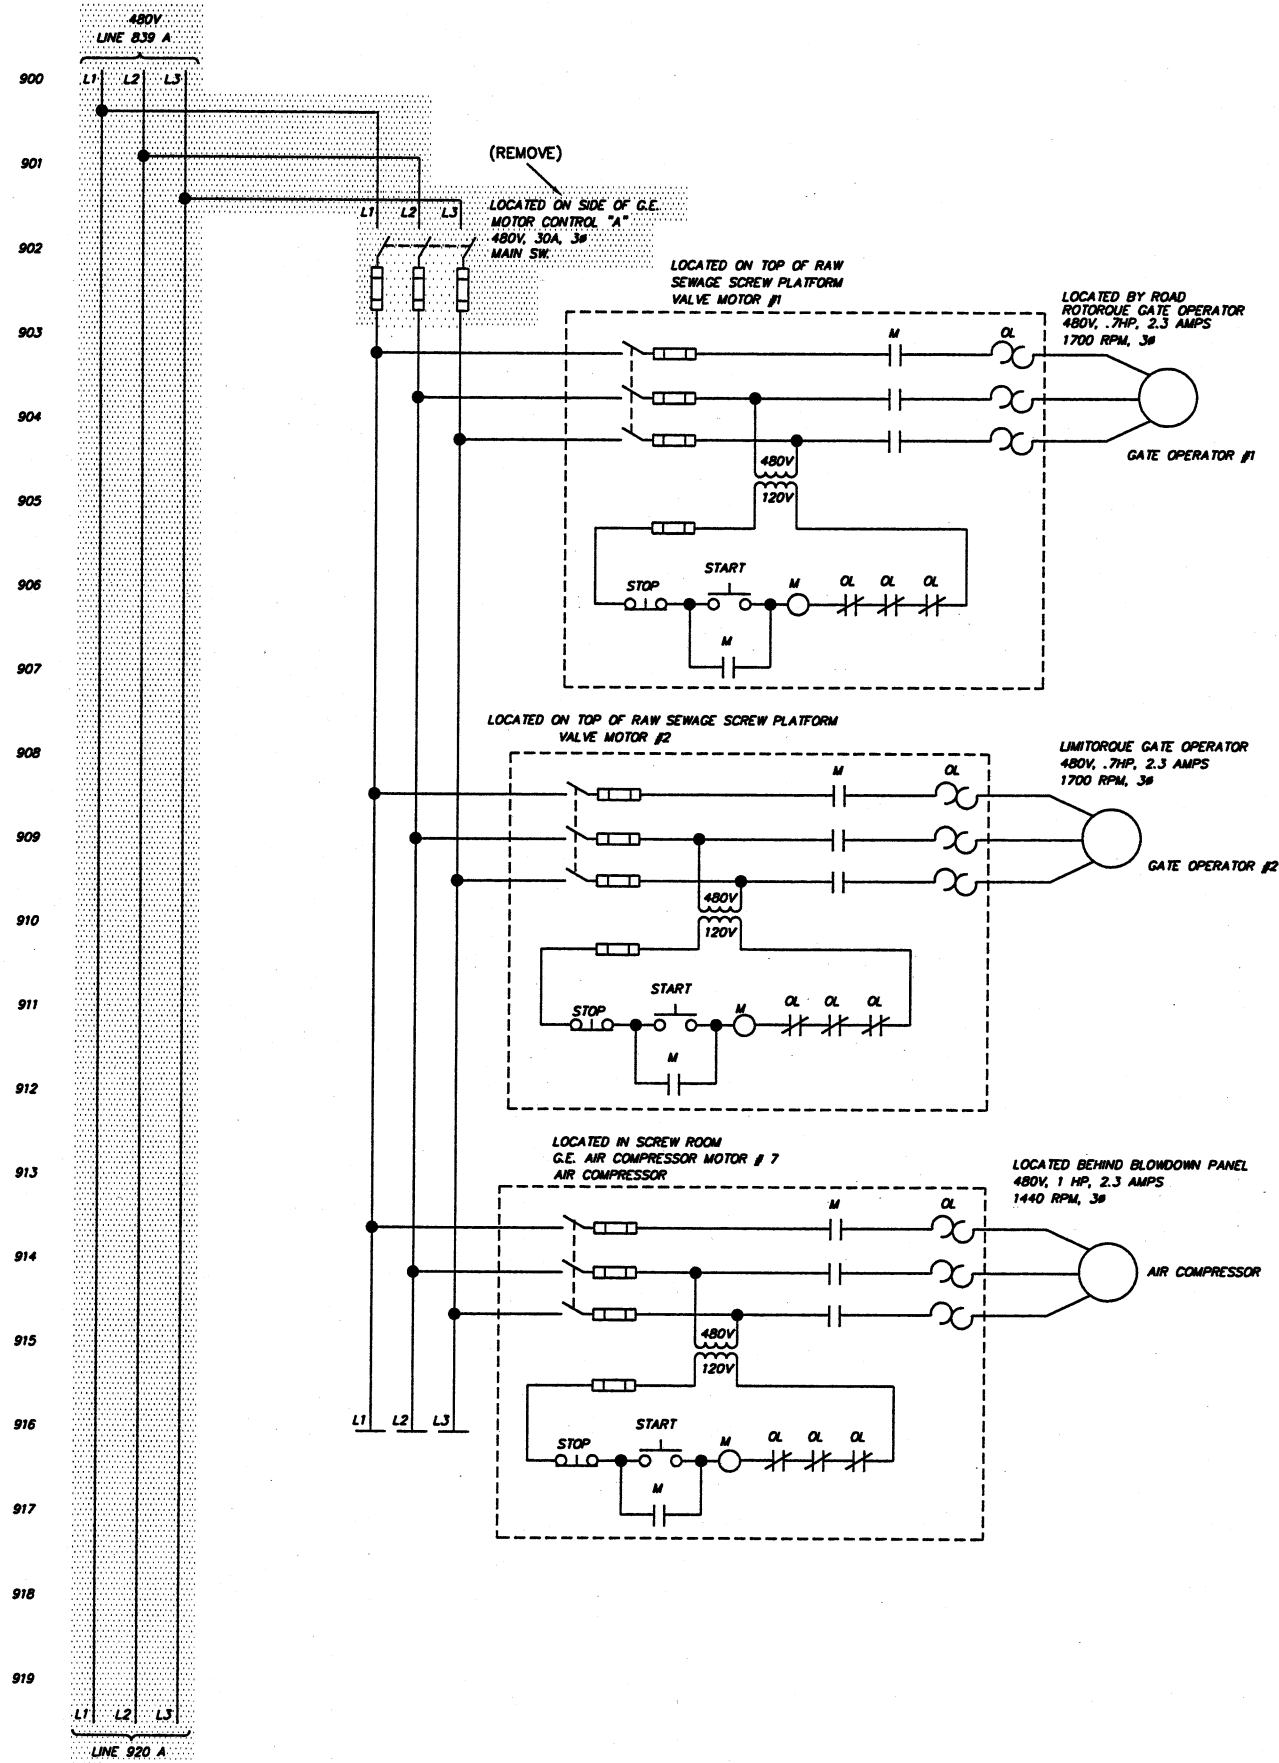

ENVIRONMENTAL, INC.
ENGINEERS IN WATER AND EARTH SCIENCES
UNIONTOWN, OHIO

CITY OF MASSILLON, OHIO
WWTP UPGRADE 2000
TRANSFORMER "A" MCC-"A"
WIRING SCHEMATIC DEMOLITION PLAN

REVISIONS		DESIGNATIONS	
NO.	DATE	BY	APP'D

DESIGNED BY	DRAWN BY	CHECKED BY	APPROVED BY
STI/TSS	STI/TSS	STI/TSS	STI/R/L

JOB NO.
9031

DATE
7/12/01

SCALE
N/A

SHEET
EP9-D

9031SCHE9D.DWG