



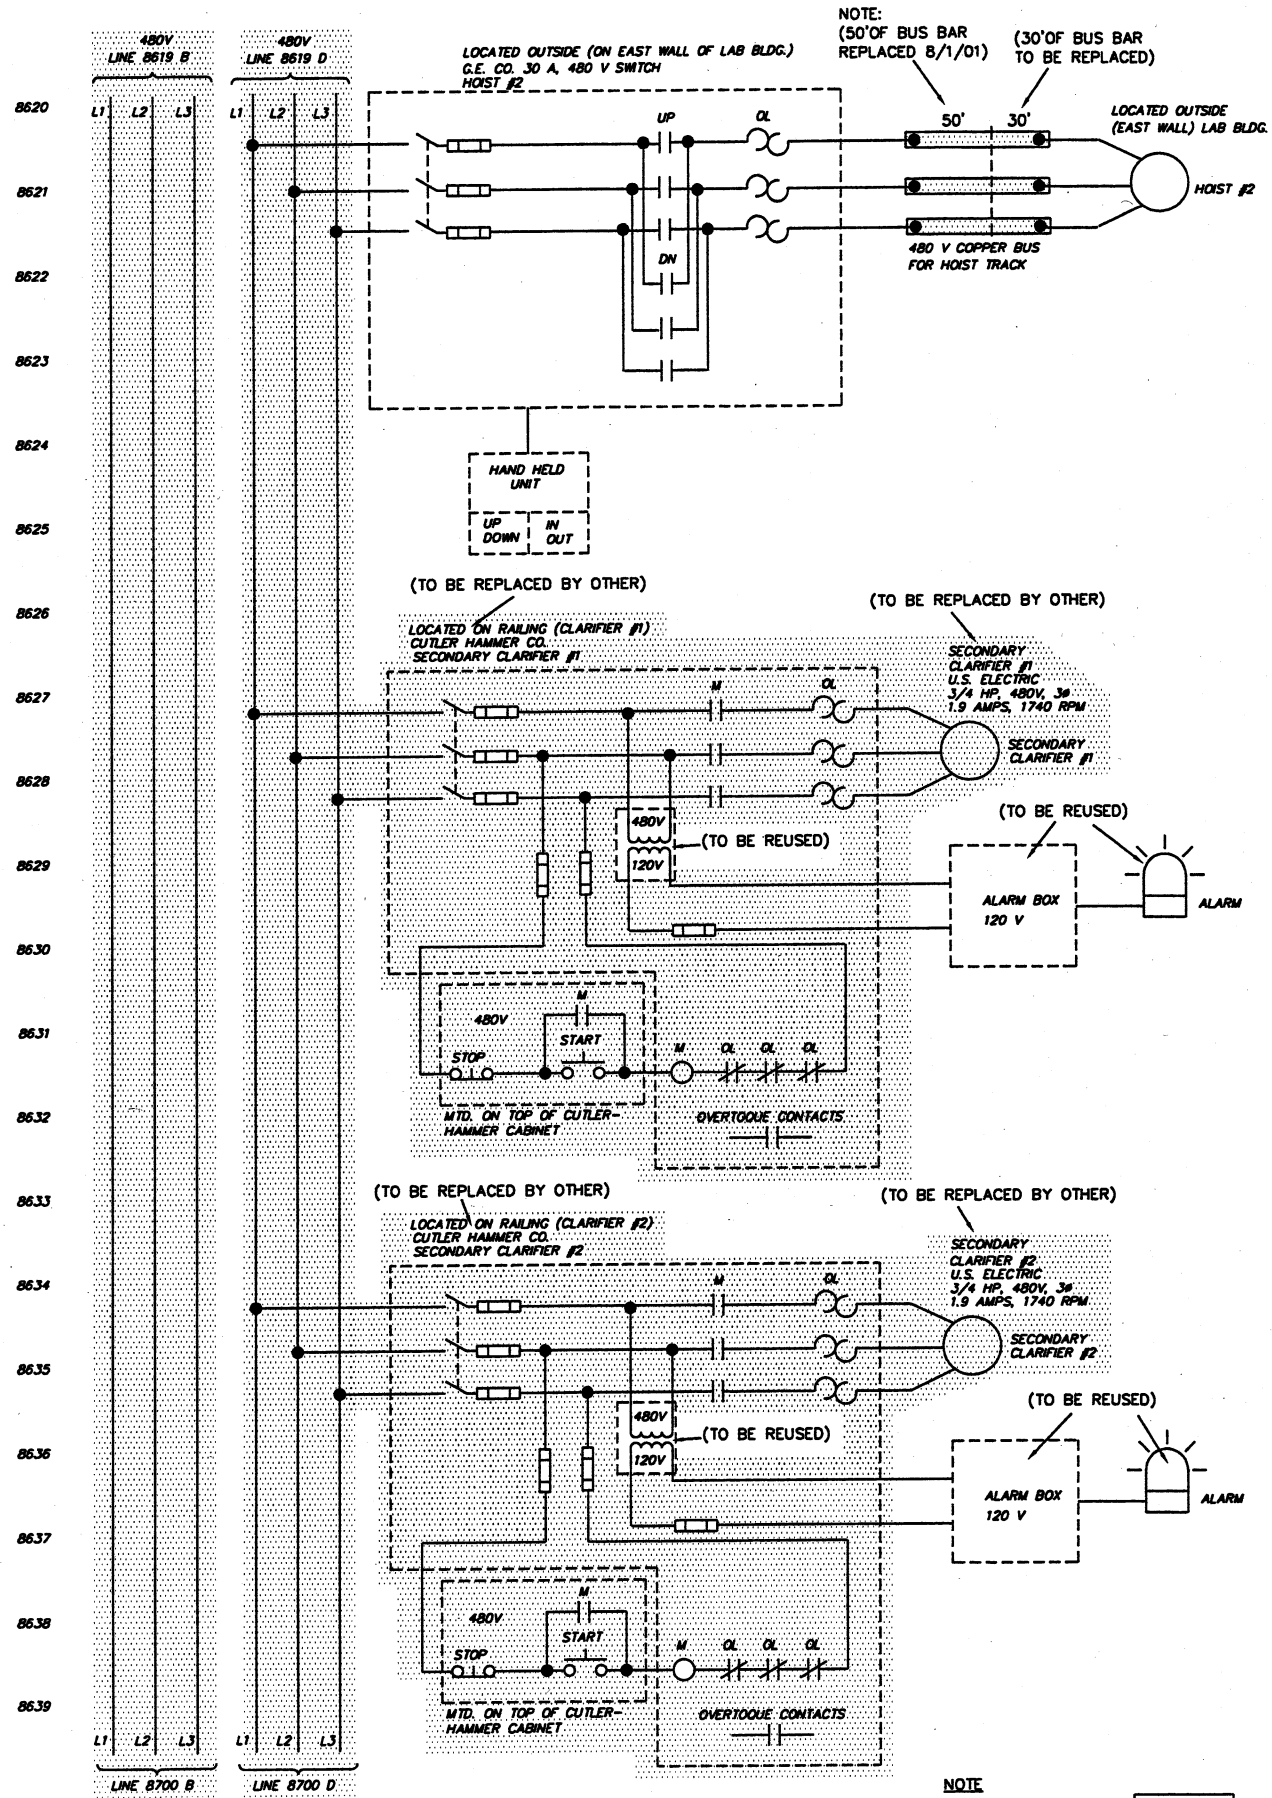

NOTE
1. ITEMS FOR DEMOLITION



ENVIRONMENTAL, INC.
ENGINEERS IN WATER AND EARTH SCIENCES
UNIONTOWN, OHIO

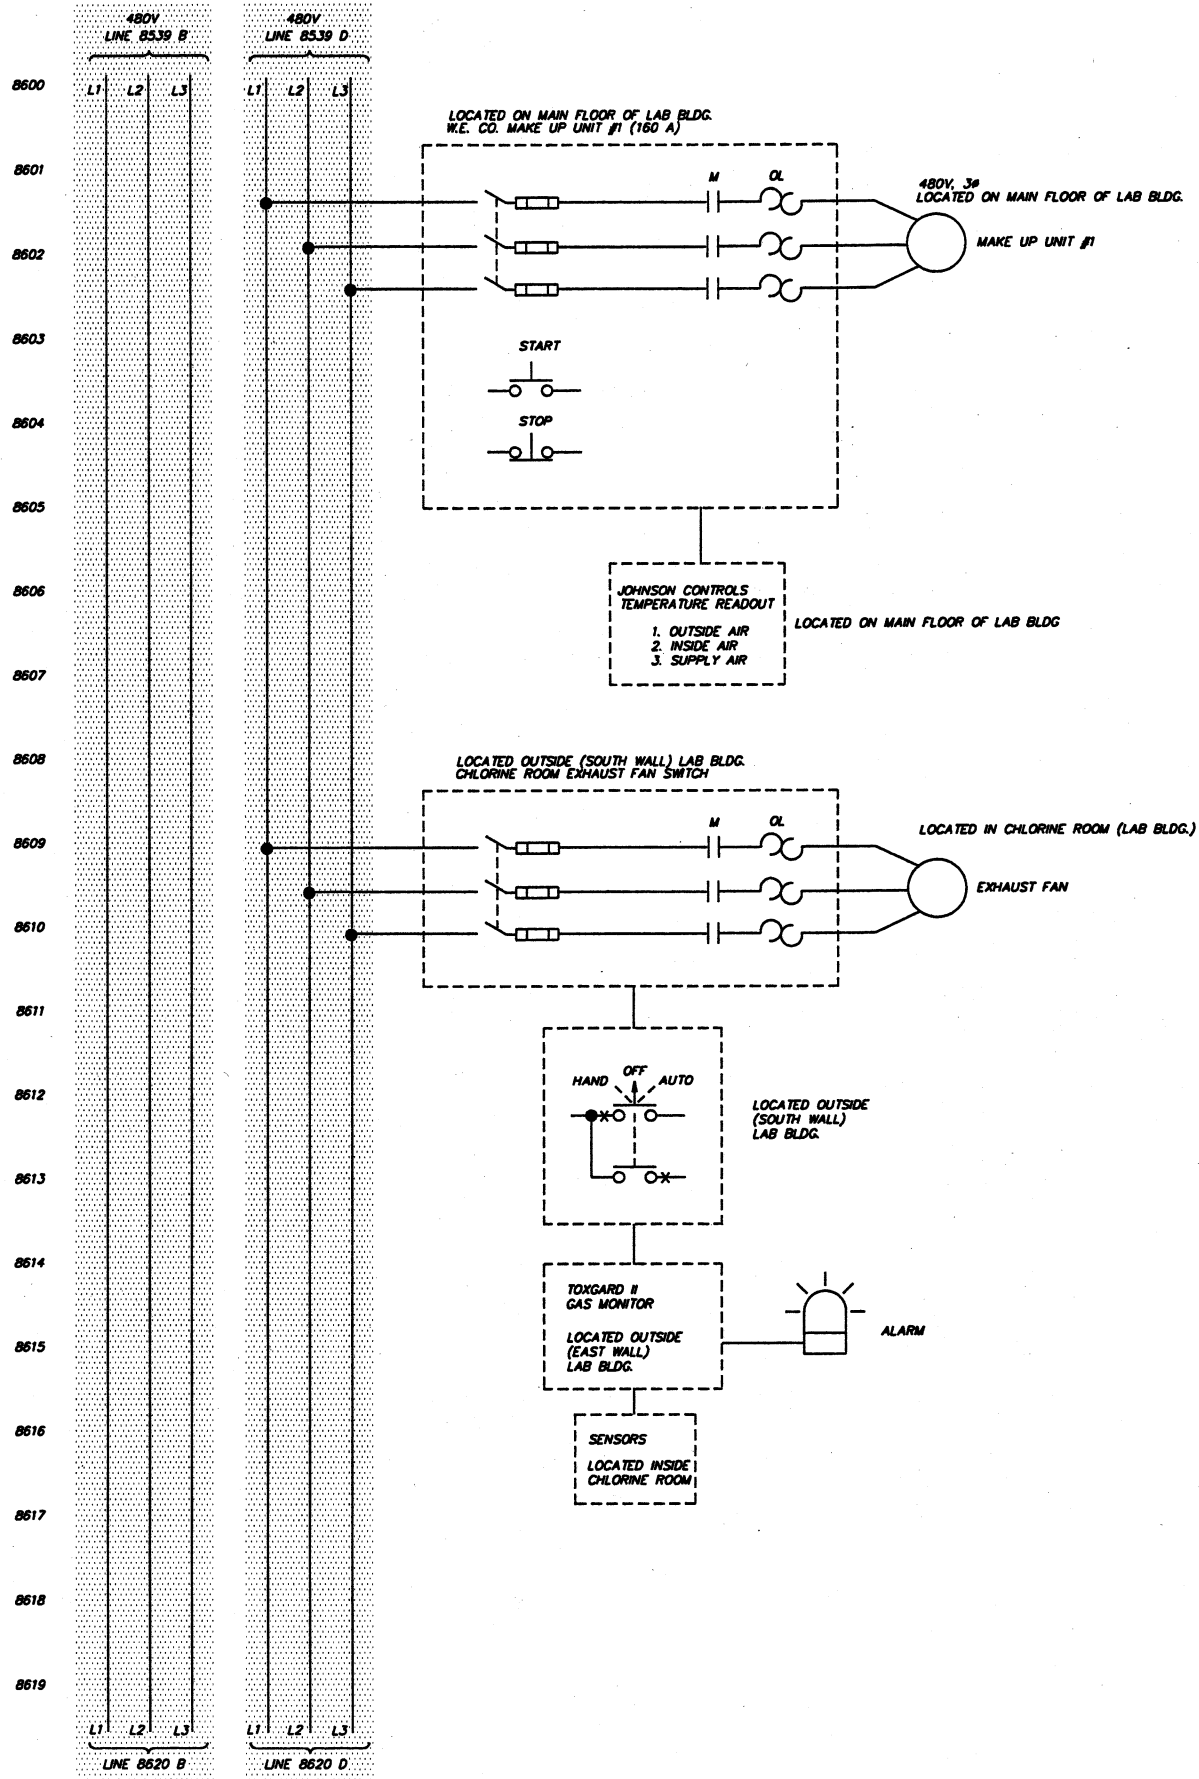

CITY OF MASSILLON, OHIO
WWTP UPGRADE 2000
TR "D", GE MCC, MAKE-UP UNIT, EXHAUST FAN, HOIST,
& CLARIFIER WIRING SCHEMATIC DEMOLITION PLAN

JOB NO.
E9031
DATE
7/9/01
SCALE
N/A
SHEET
EP86-D