
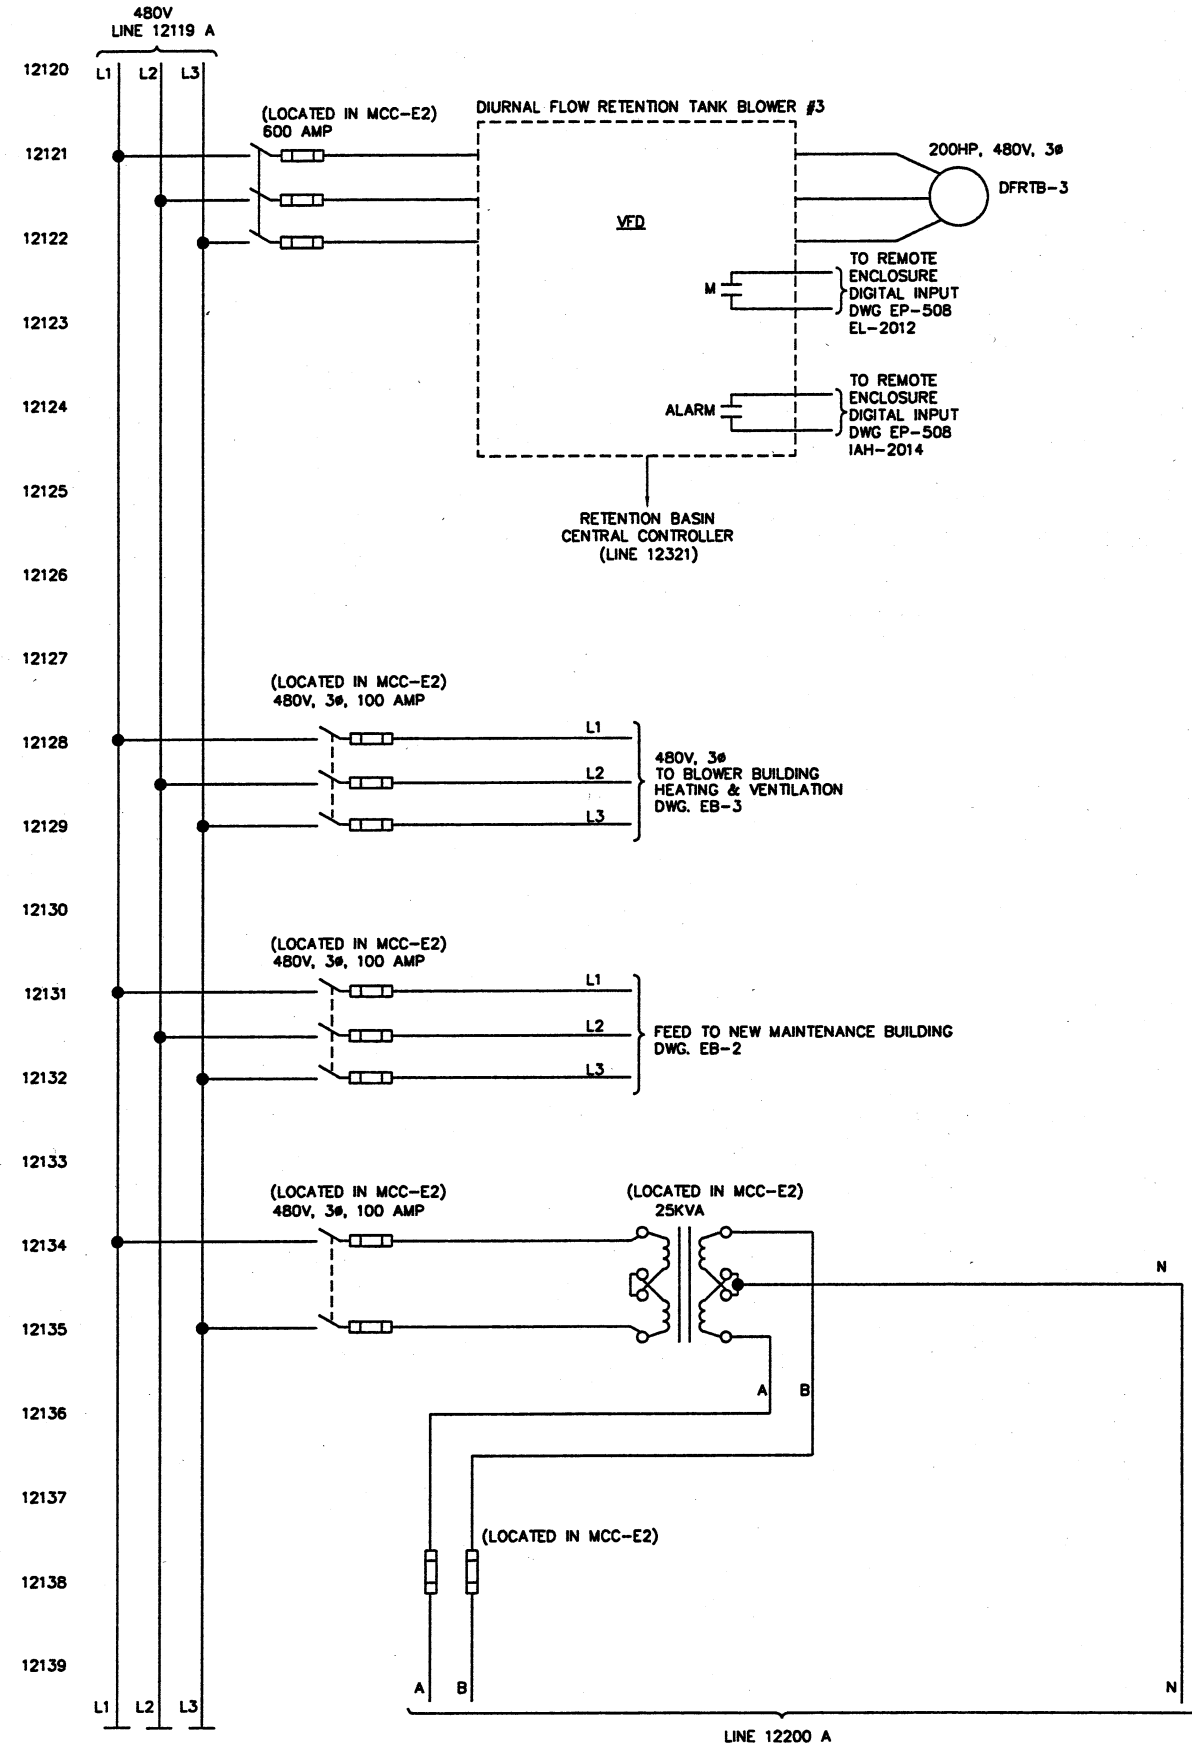


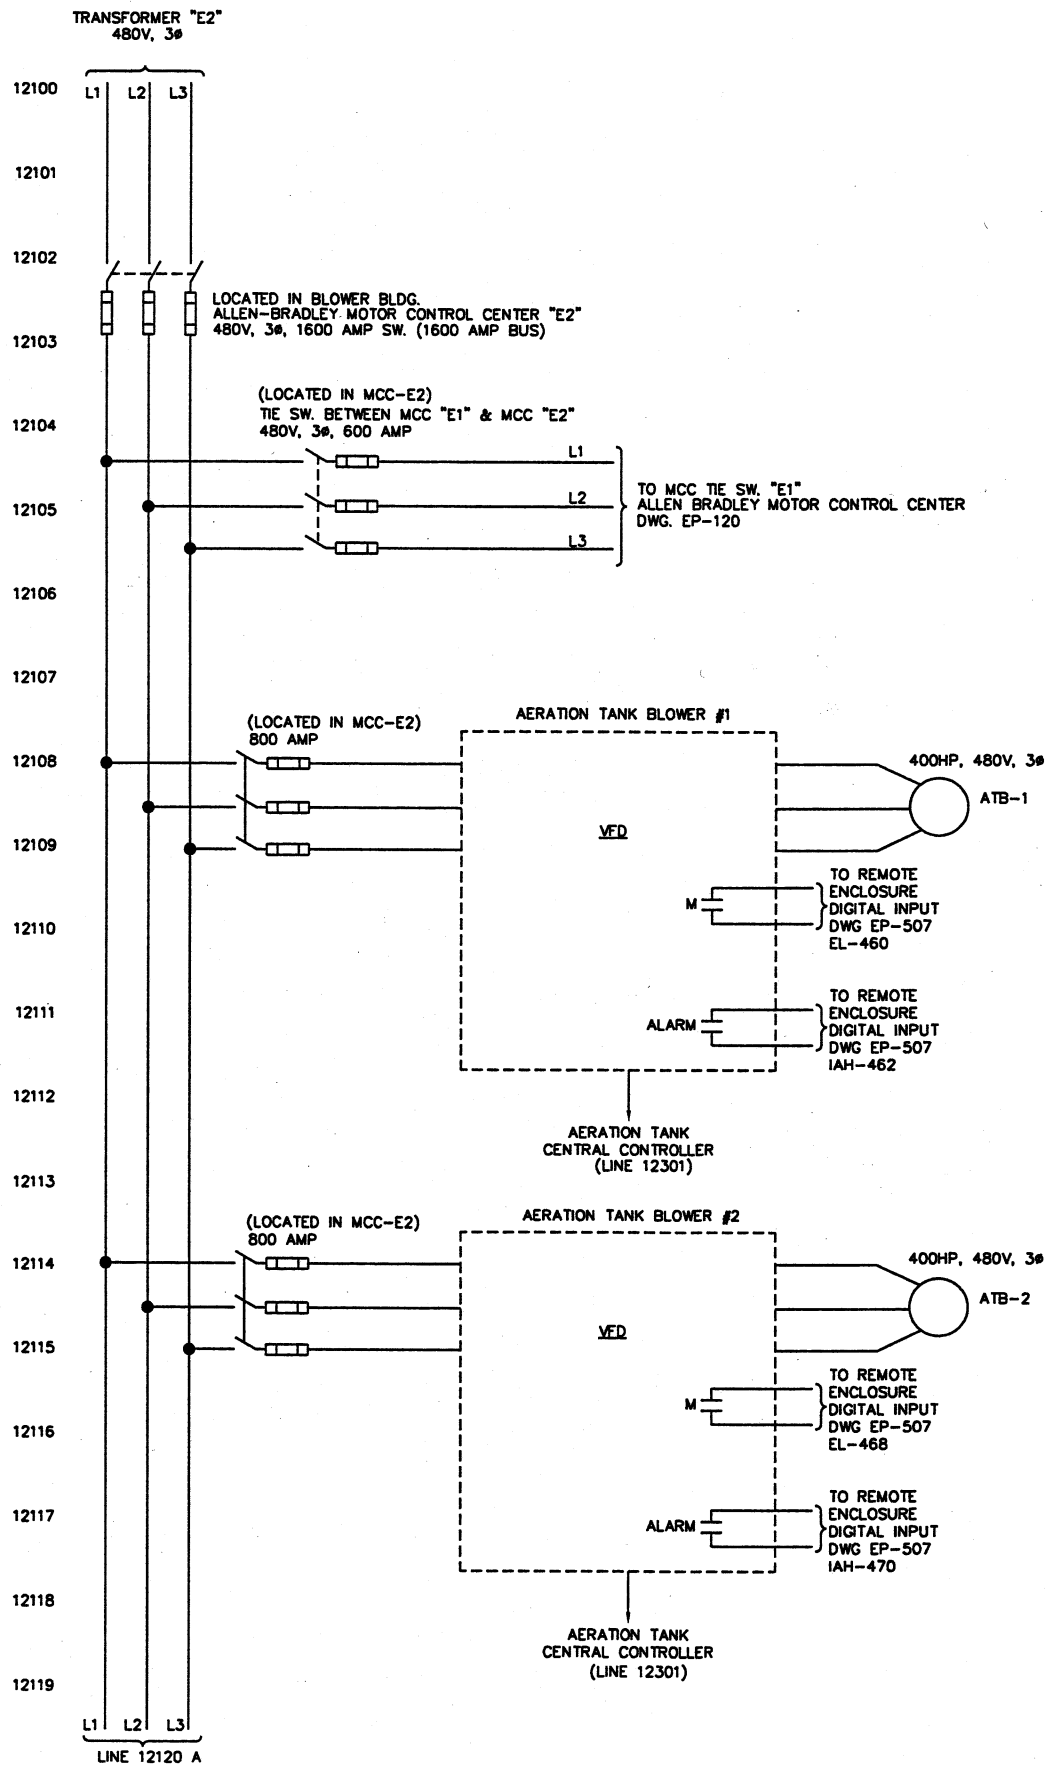

DESIGNED BY
ST/RRR

DRAWN BY
ST/RRR

CHECKED BY
ST/R/L

APPROVED BY
ST/R/L

REVISIONS

NO.

DESCRIPTIONS

DATE

BY

APP'D

ENVIRONMENTAL, INC.
CITY OF MASSILLON, OHIO
WWTP UPGRADE 2000
TRANSFORMER "E2", MCC-E2
AERATION TANK & RETENTION TANK BLOWERS SCHEMATIC

JOB NO.
E9031

DATE
3/1/01

SCALE
N/A

SHEET
EP121

5674

MASSILLON, OHIO

5674

9031SCHE121.DWG