


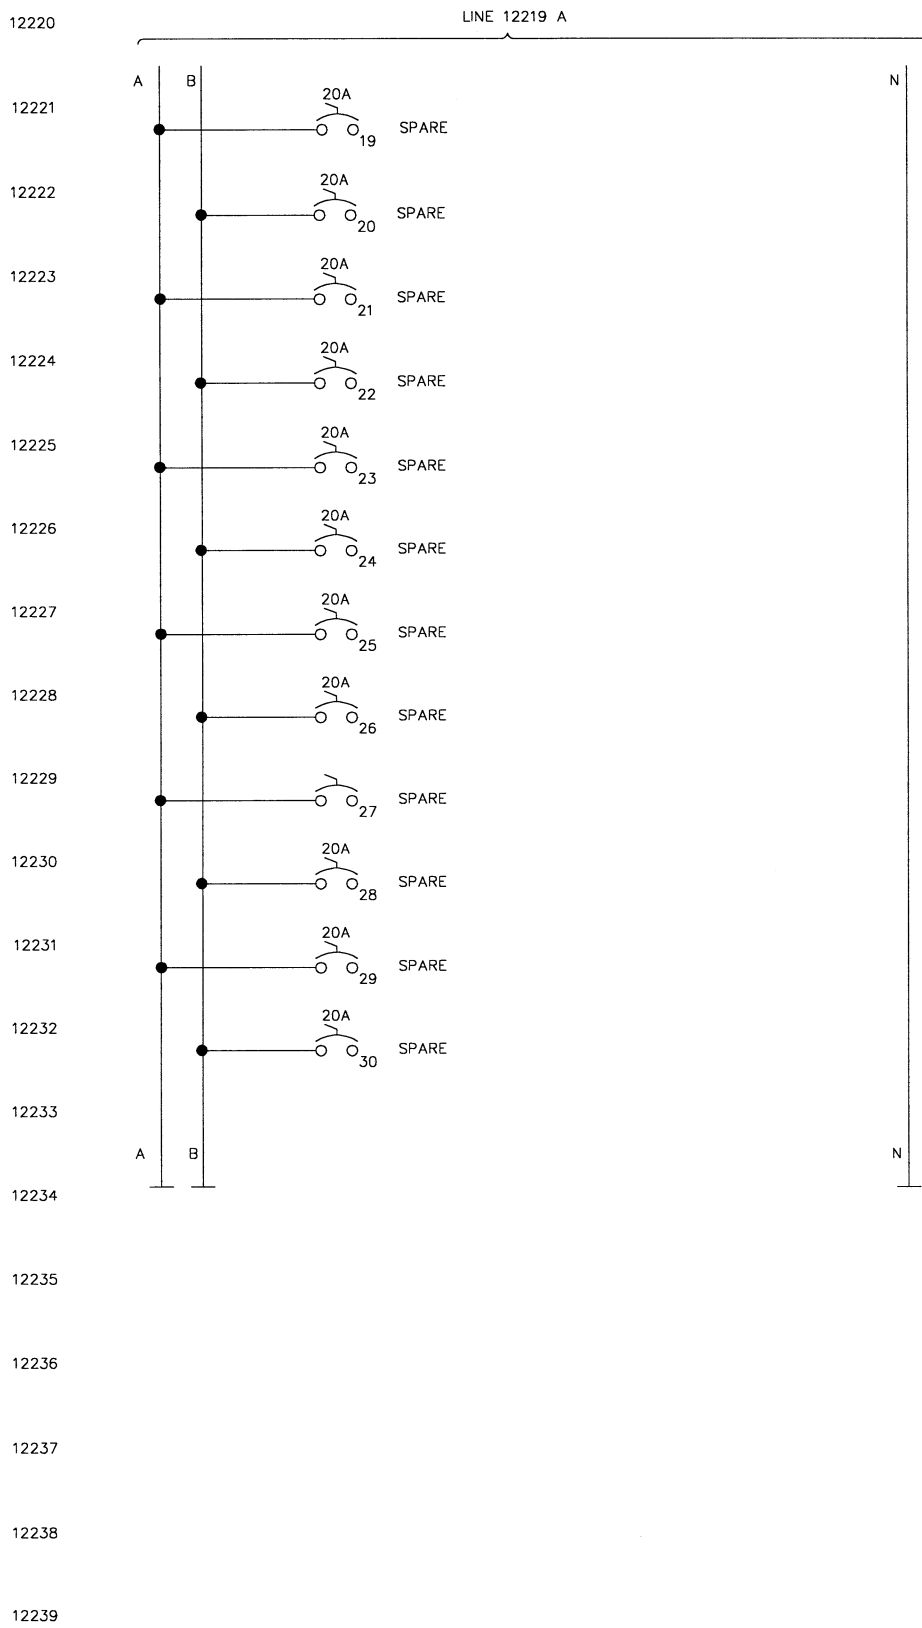

| DESIGNED BY |     | REVISIONS                |         |     |     | APP'D |  |
|-------------|-----|--------------------------|---------|-----|-----|-------|--|
| TSS         | NO. | DESCRIPTIONS             | DATE    | BY  | TSS | APP'D |  |
| DRAWN BY    | 1   | REVISED FOR CONSTRUCTION | 3/20/03 | TSS |     |       |  |
| TSS         |     | CHECKED BY               |         |     |     |       |  |
| TSS         |     |                          |         |     |     |       |  |
| APPROVED BY |     |                          |         |     |     |       |  |
| R/L         |     |                          |         |     |     |       |  |

**GT** ENVIRONMENTAL, INC.  
ENGINEERS IN WATER AND EARTH SCIENCES  
UNIONTOWN, OHIO

CITY OF MASSILLON, OHIO  
WWTP UPGRADE 2000

TRANSFORMER "E2", MCC-E2  
CIRCUIT BREAKER PANEL SCHEMATIC DIAGRAM

|                  |
|------------------|
| JOB NO.<br>E9031 |
| DATE<br>3/1/01   |
| SCALE<br>N/A     |
| SHEET<br>EP122-1 |