
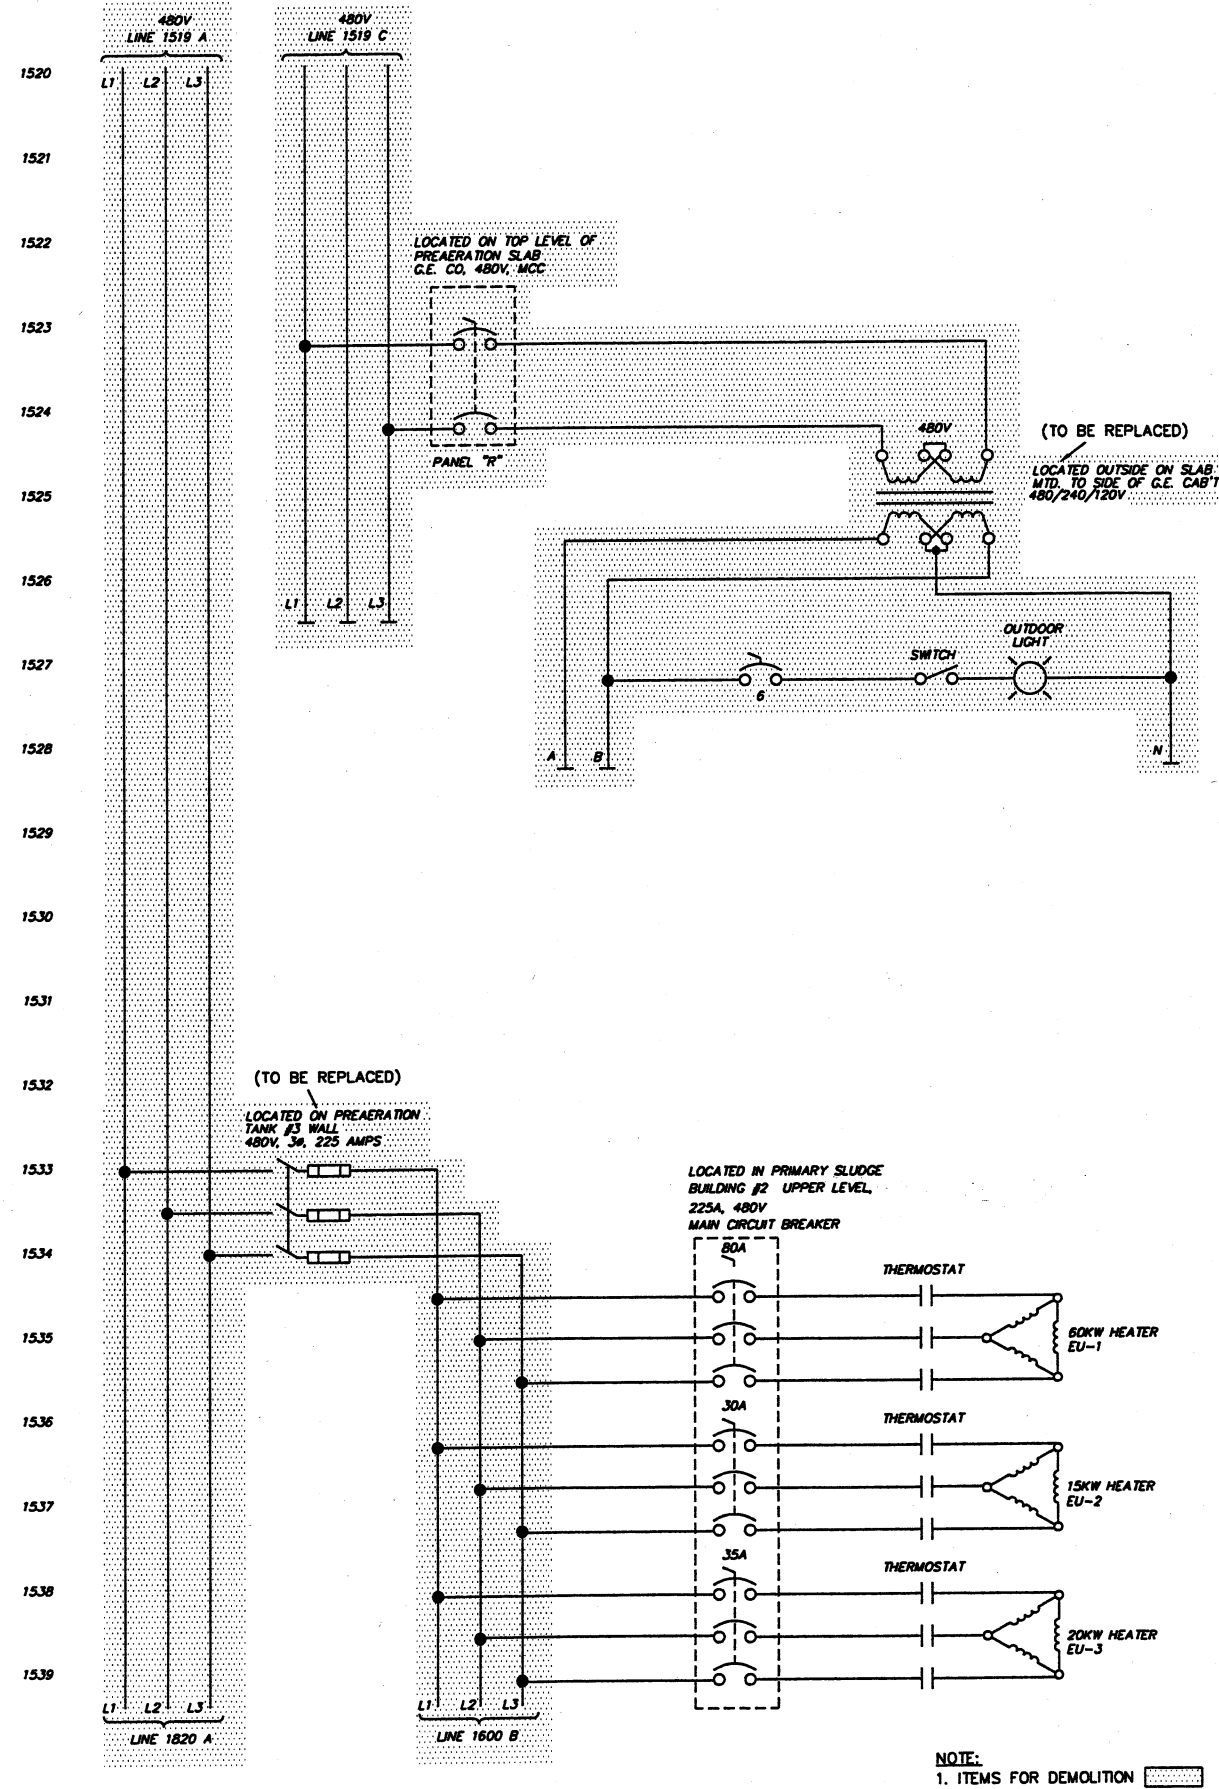


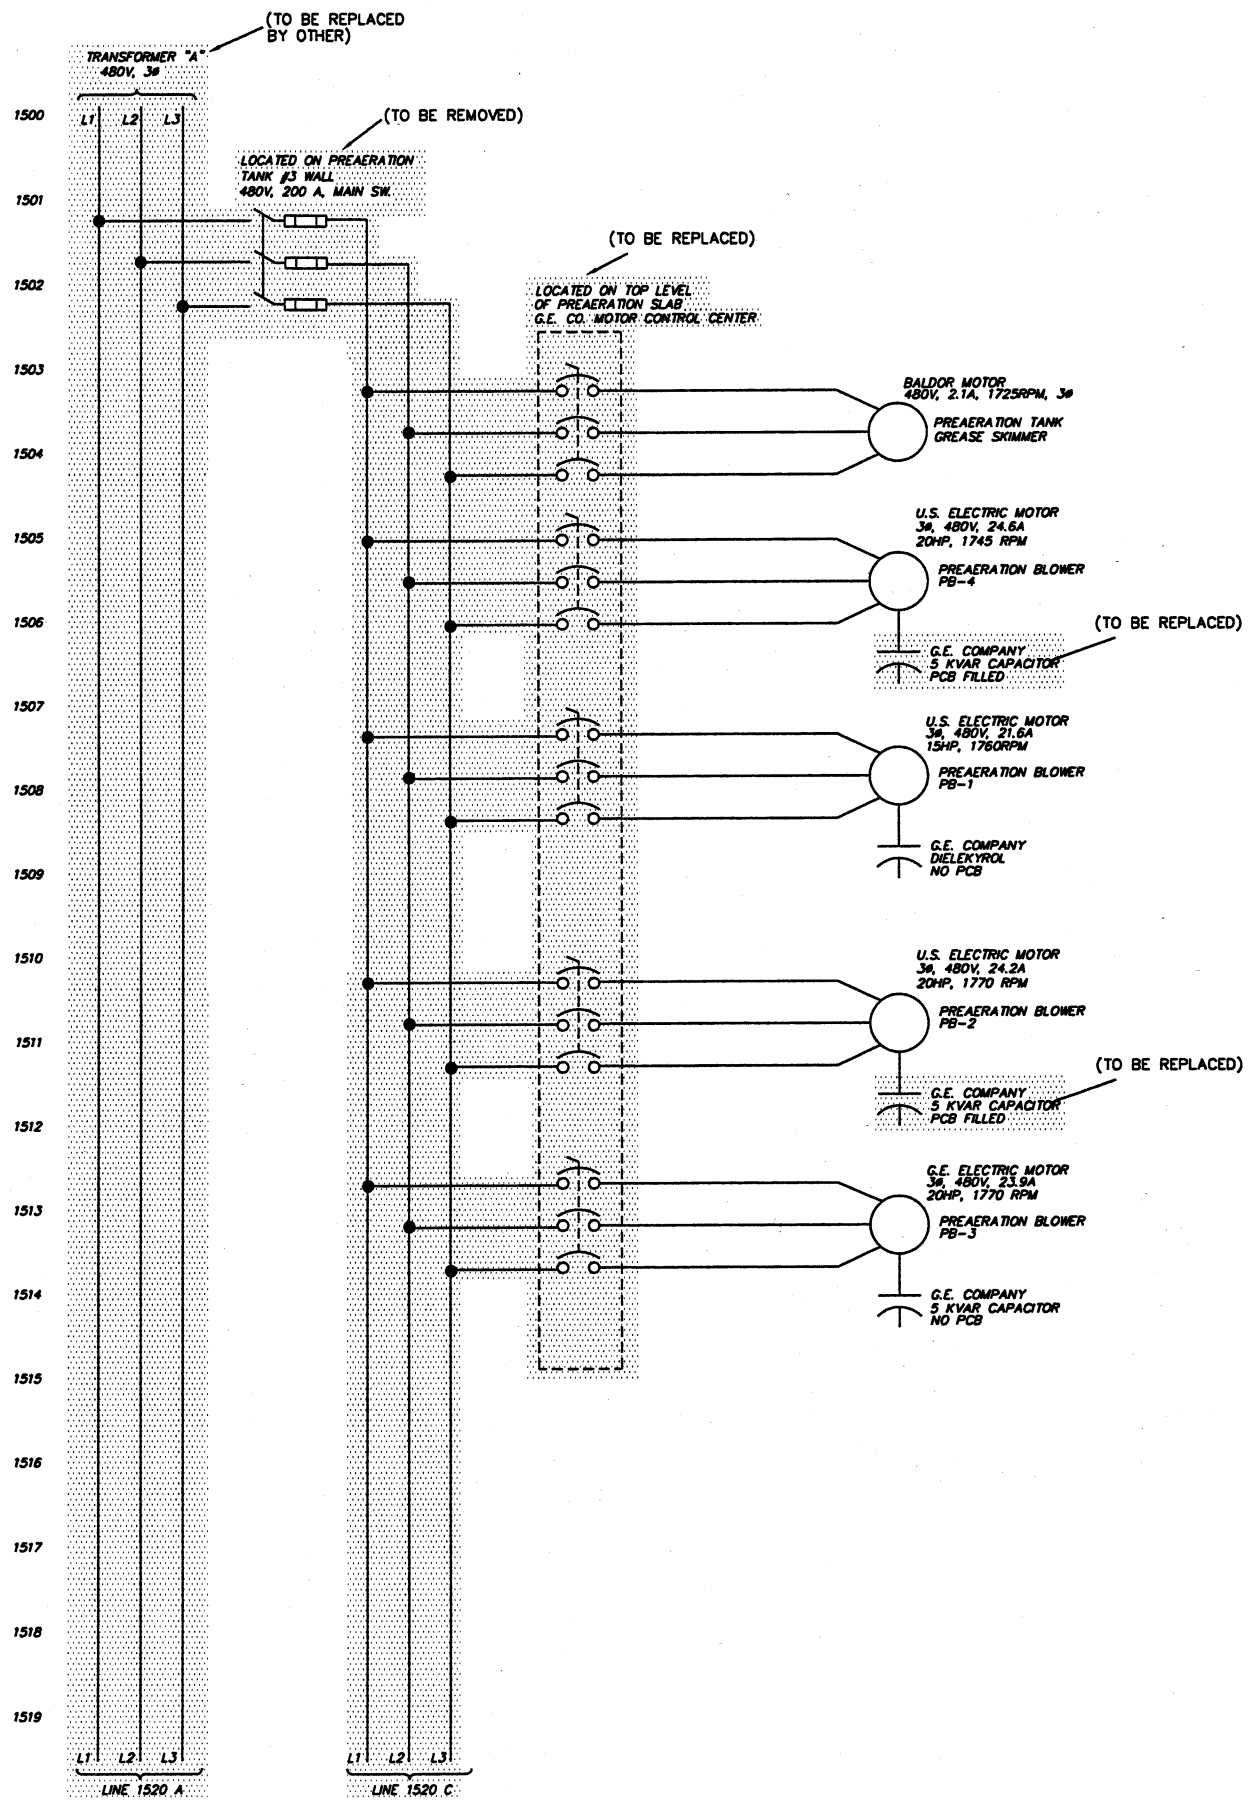

NOTE:
1. ITEMS FOR DEMOLITION ☐

CTI ENVIRONMENTAL, INC. ENGINEERS IN WATER AND EARTH SCIENCES UNIONTOWN, OHIO CITY OF MASSILLON, OHIO WWTP UPGRADE 2000 TRANSFORMER "A" WIRING SCHEMATIC DEMOLITION PLAN	DESIGNED BY	REVISIONS			
	STI/TSS	NO.	DESCRIPTIONS	DATE	BY
	DRAWN BY				
	STI/TSS				
	CHECKED BY				
	STI/TSS				
	APPROVED BY				
STI/R/L					
SEIET TECHNOLOGIES, INC. MASSILLON, OHIO PH. 567.4 SEIET R/L					