
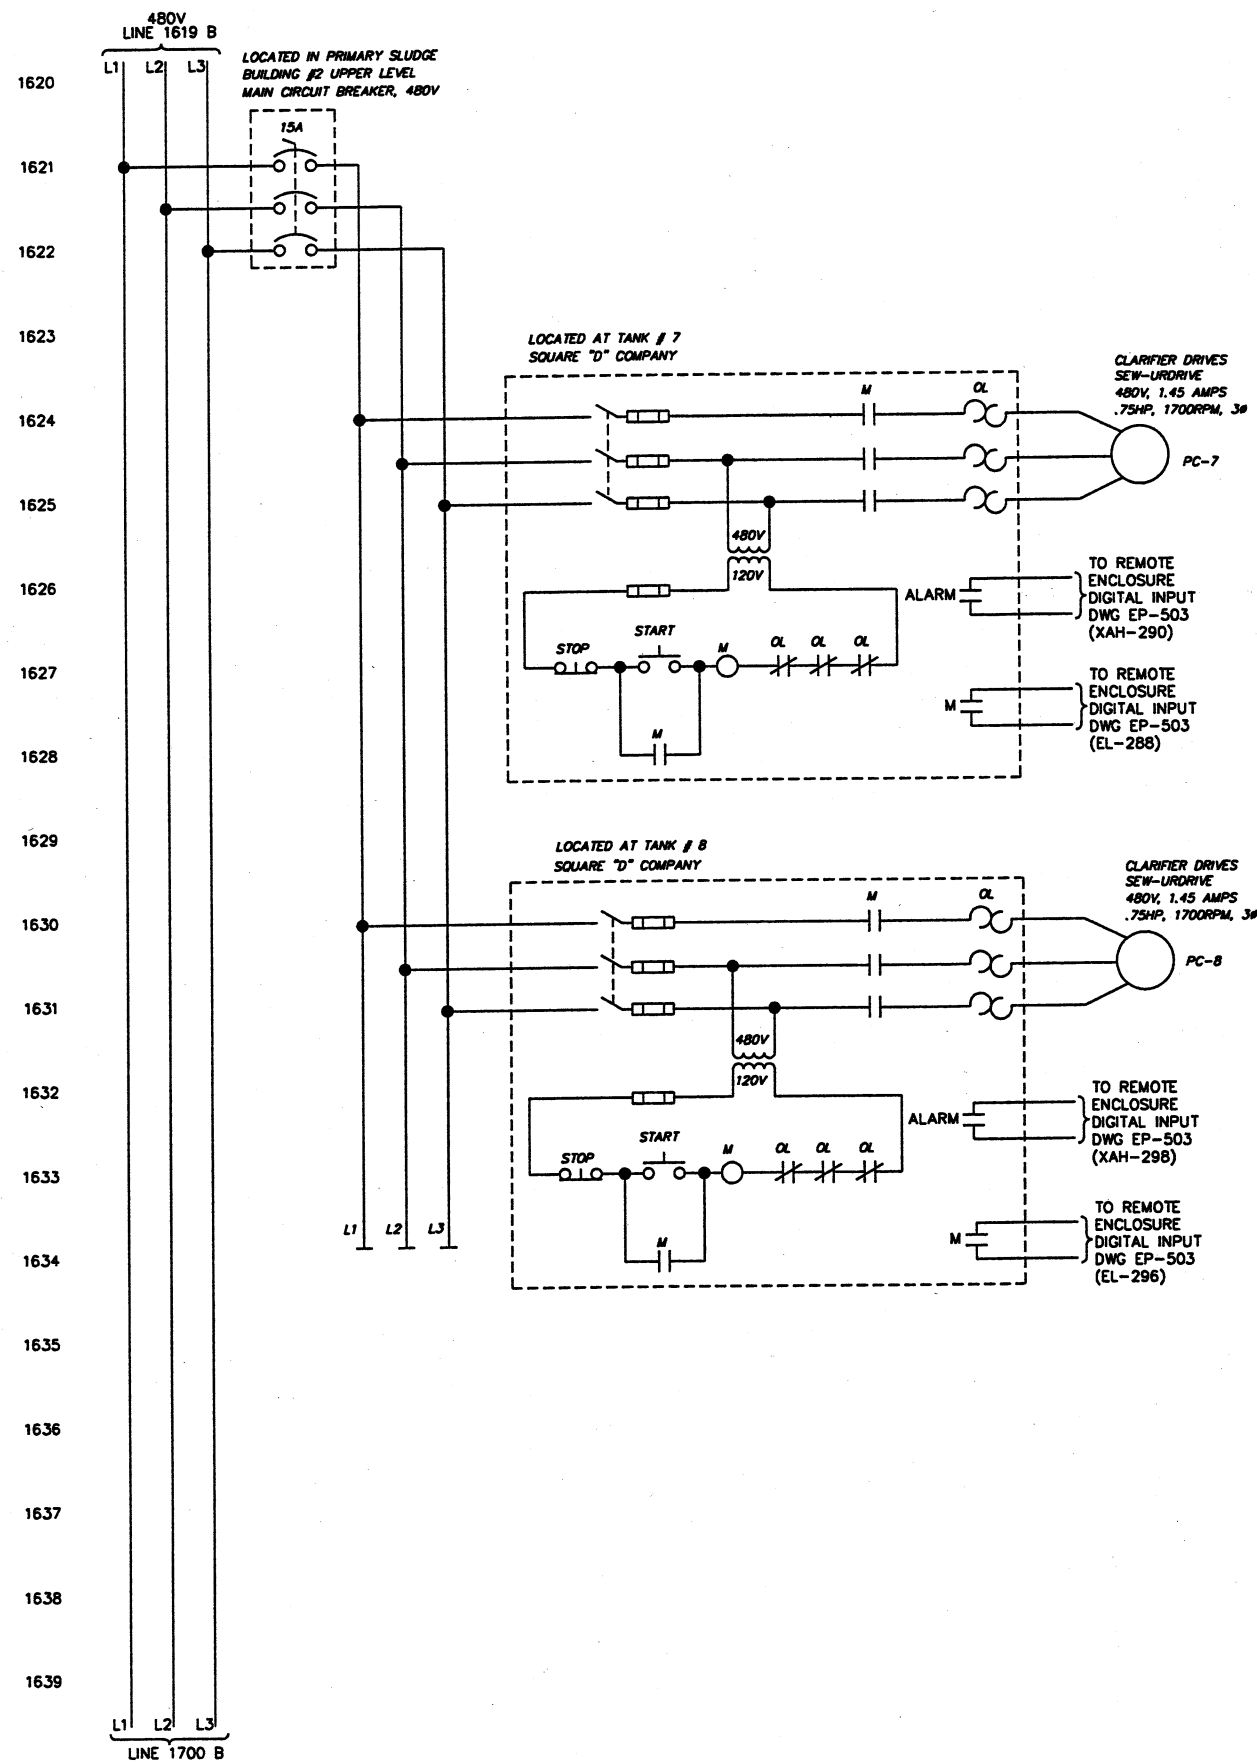


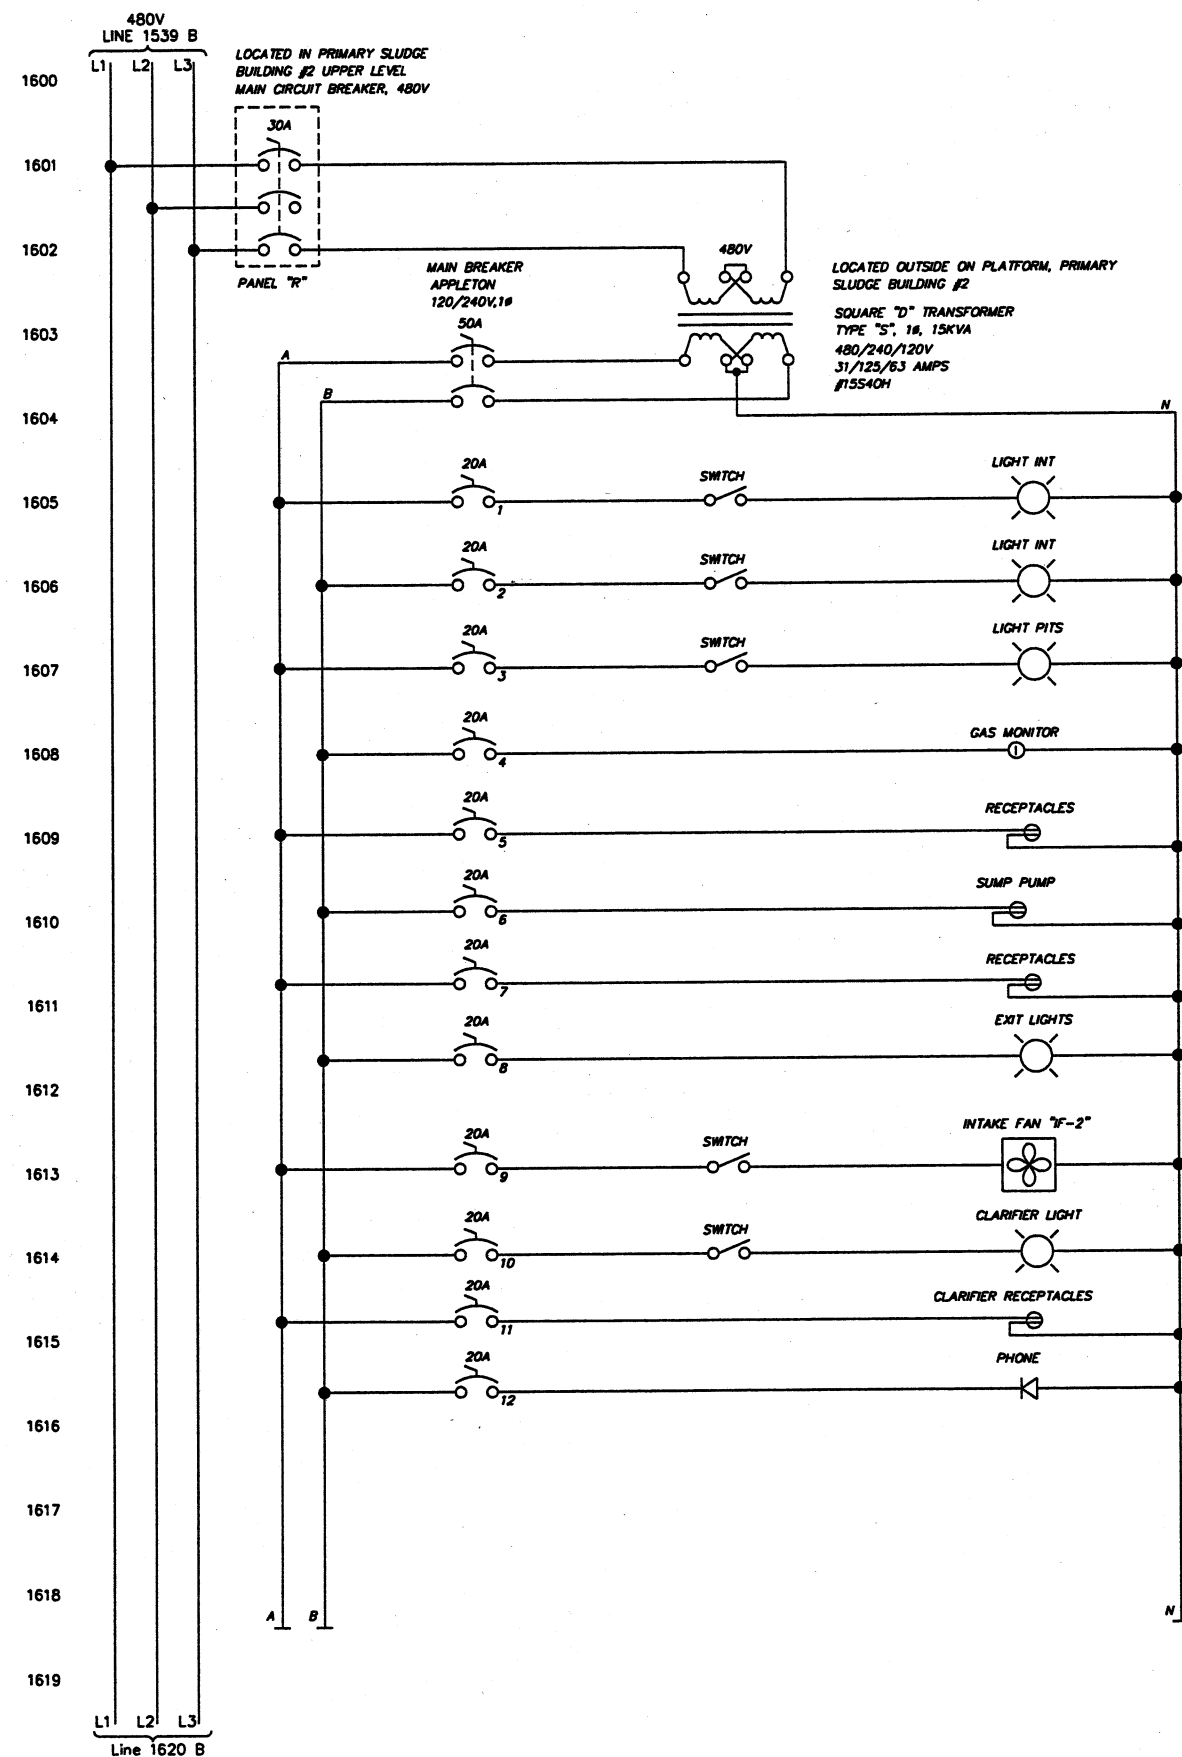

**SPRINT TECHNOLOGIES, INC.**  
**MASSILLON, OHIO**  
**5674 MSP R.II**

| DESIGNED BY |              | REVISIONS |    |       |
|-------------|--------------|-----------|----|-------|
| NO.         | DESCRIPTIONS | DATE      | BY | APP'D |
| STI/YELG    |              |           |    |       |
| DRAWN BY    |              |           |    |       |
| STI/YELG    |              |           |    |       |
| CHECKED BY  |              |           |    |       |
| STI/TSS     |              |           |    |       |
| APPROVED BY |              |           |    |       |

**ENVIRONMENTAL, INC.**  
**ENGINEERS IN WATER AND EARTH SCIENCES**

**CITY OF MASSILLON, OHIO  
WWTP UPGRADE 2000  
TRANSFORMER "A2", MCC-A2  
LIGHTING PANEL & CLARIFIER DRIVES SCHEMATIC DIAGRAM**

|         |         |
|---------|---------|
| JOB NO. | E9031   |
| DATE    | 2/16/01 |
| SCALE   | N/A     |
| SHEET   | EP16    |